



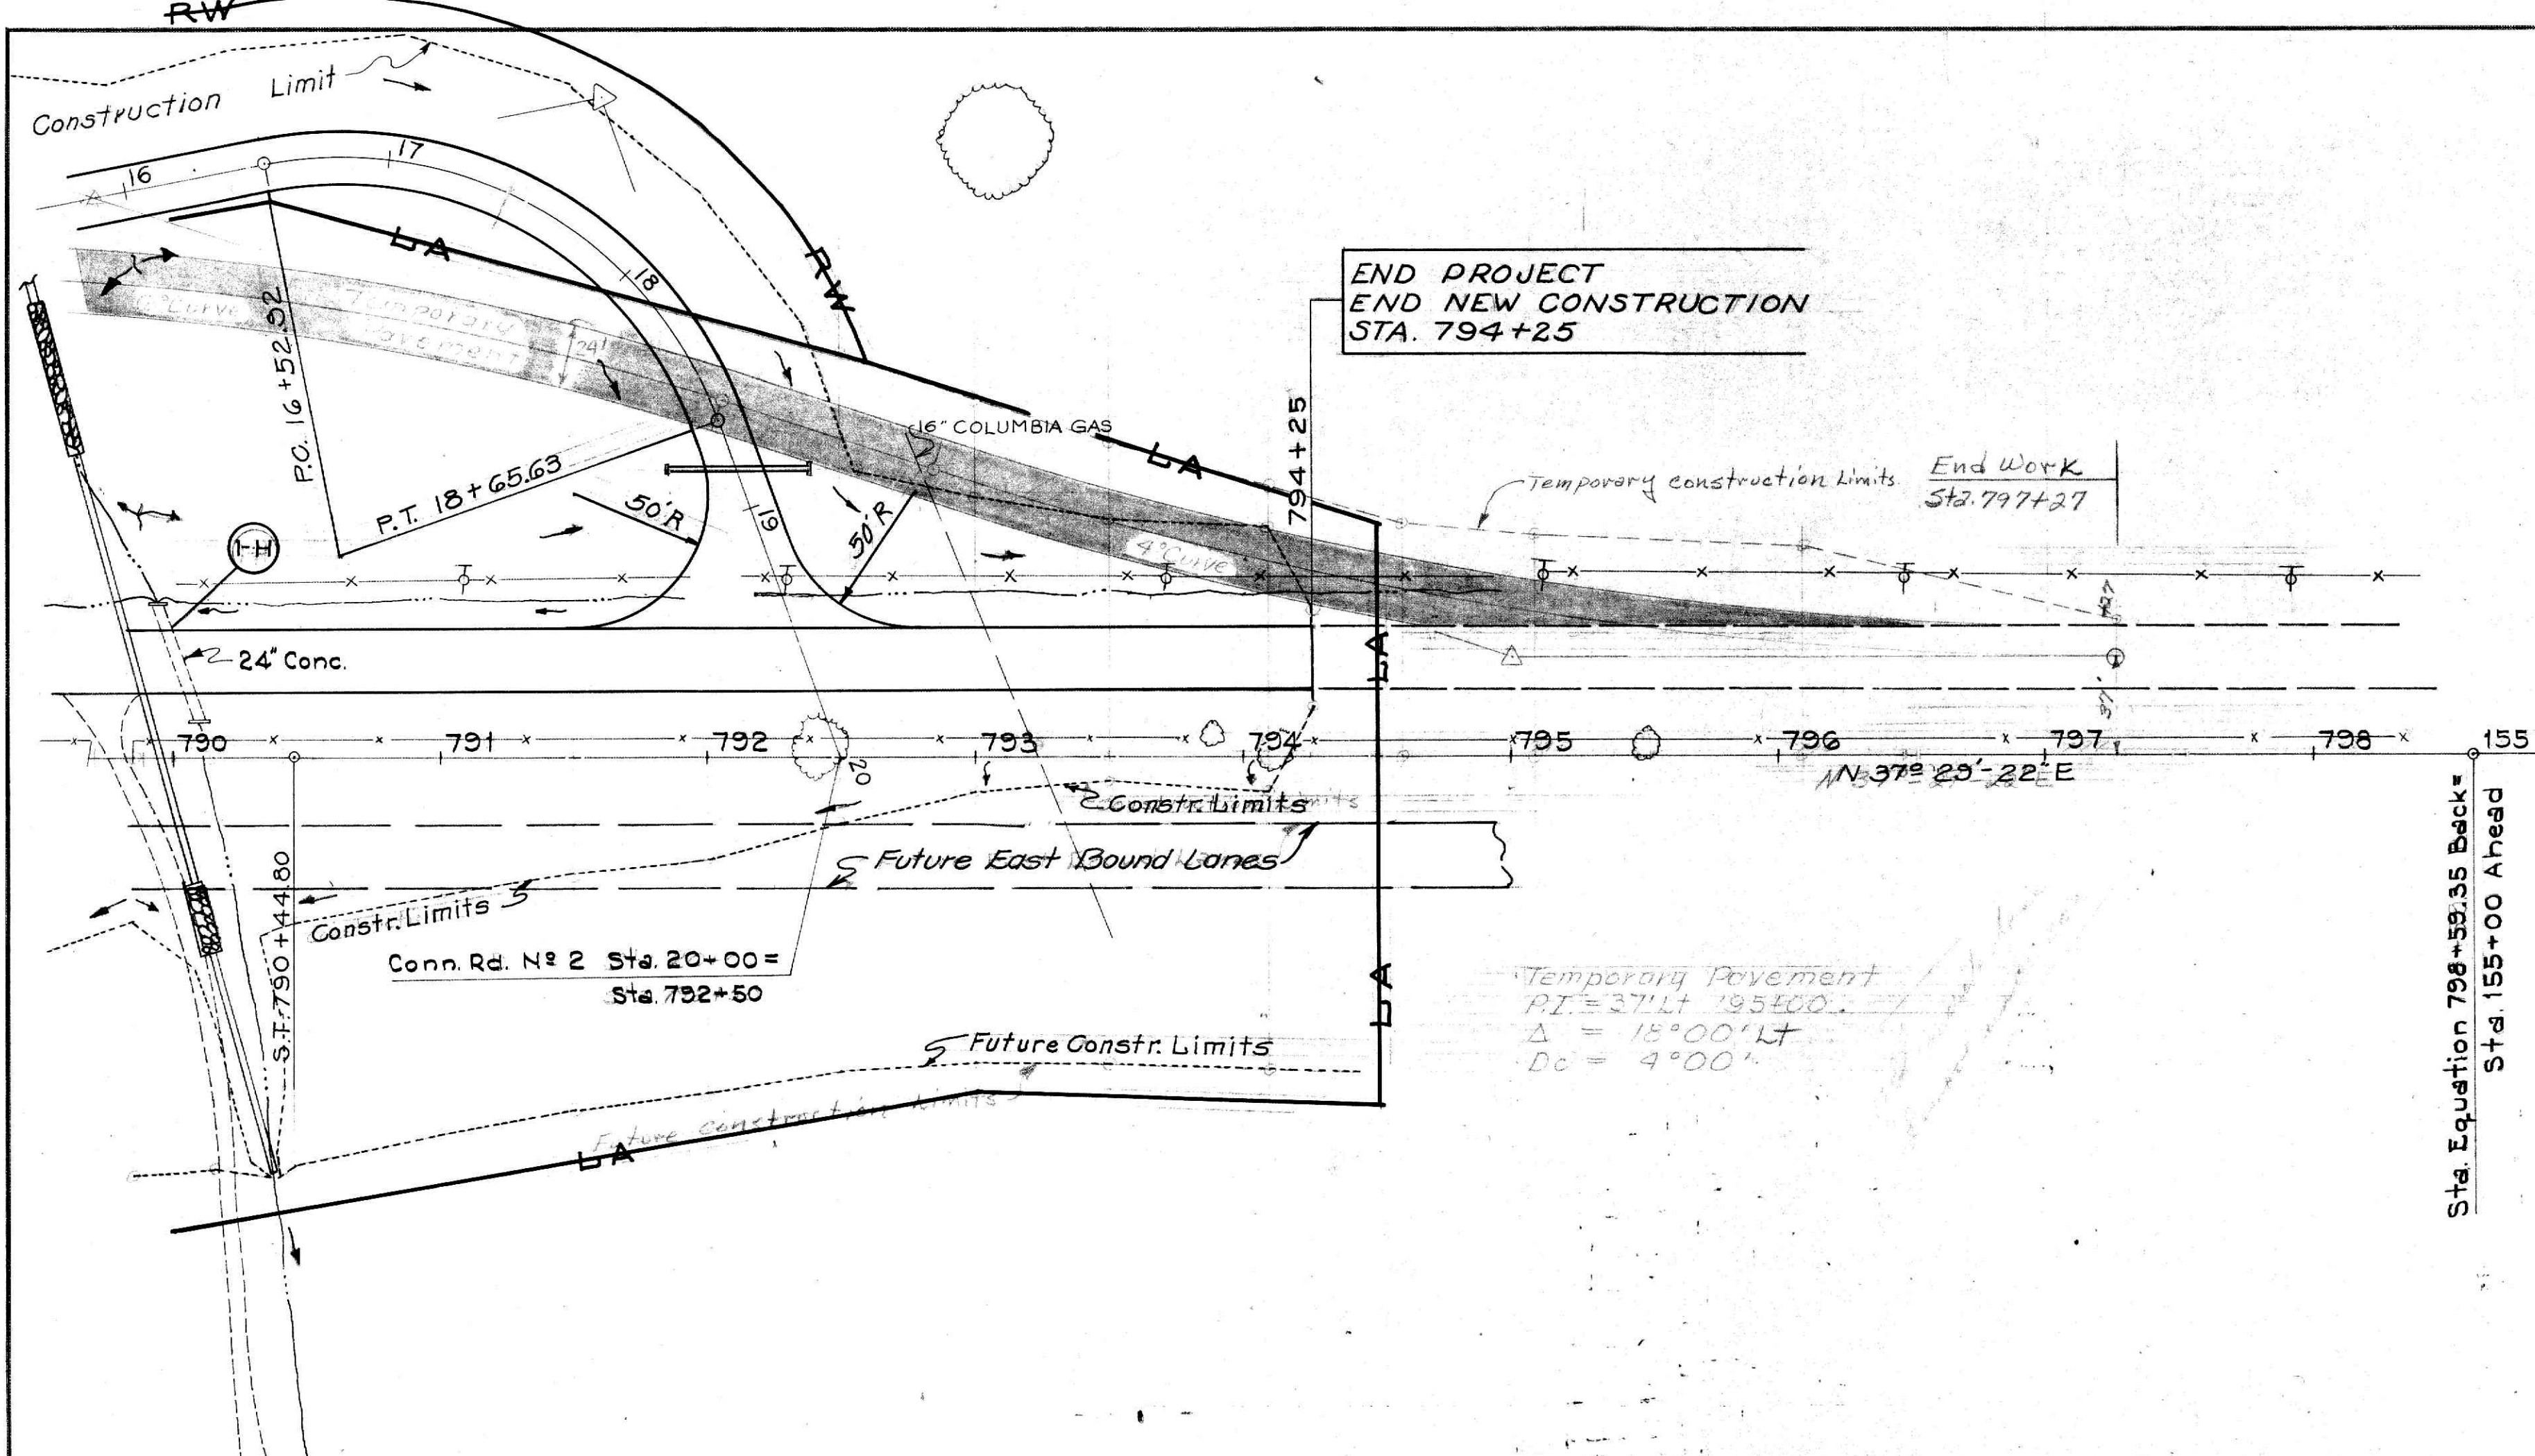


FED. RD. DIVISION	STATE	PROJECT	
2	OHIO		

LIC-16~28.47 MUS-16~0.00
LIC-146~0.00 MUS-146~0.00

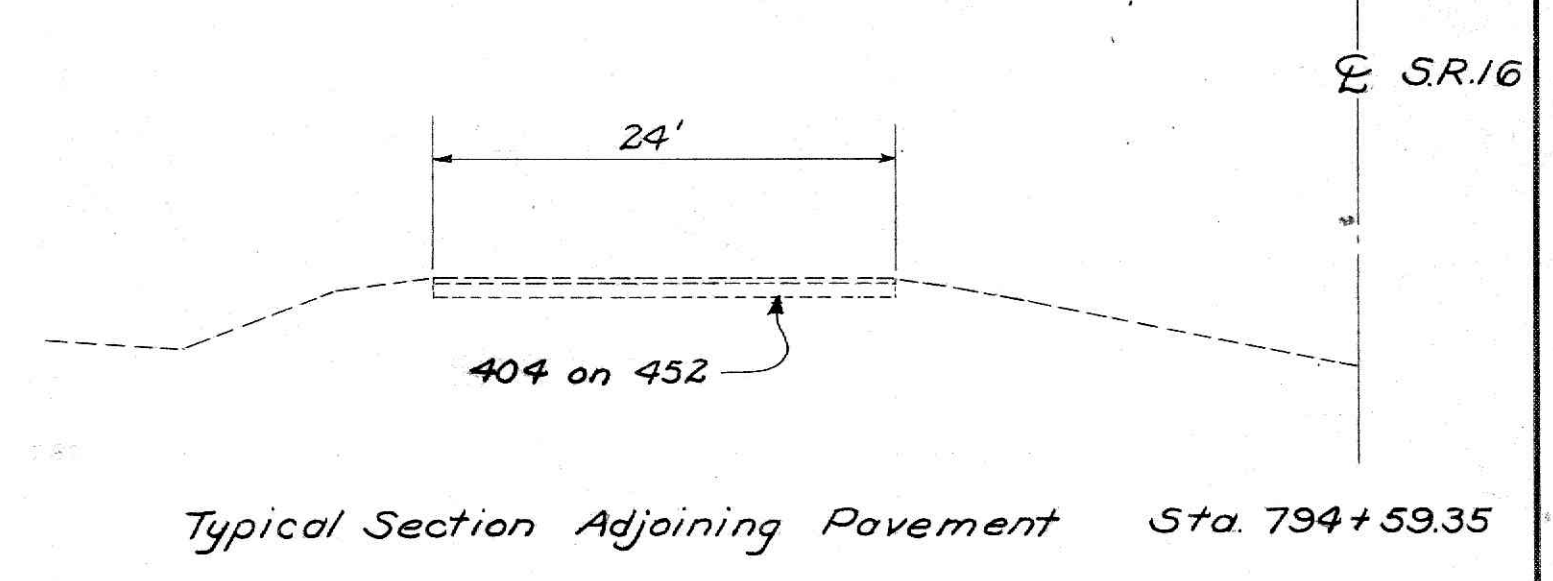

(H) PIPE REMOVED

Mark	Station	Side	202 Pipe Removed over 15' Lin. Ft.
1-H	790+00	Lt.	48
Totals			48

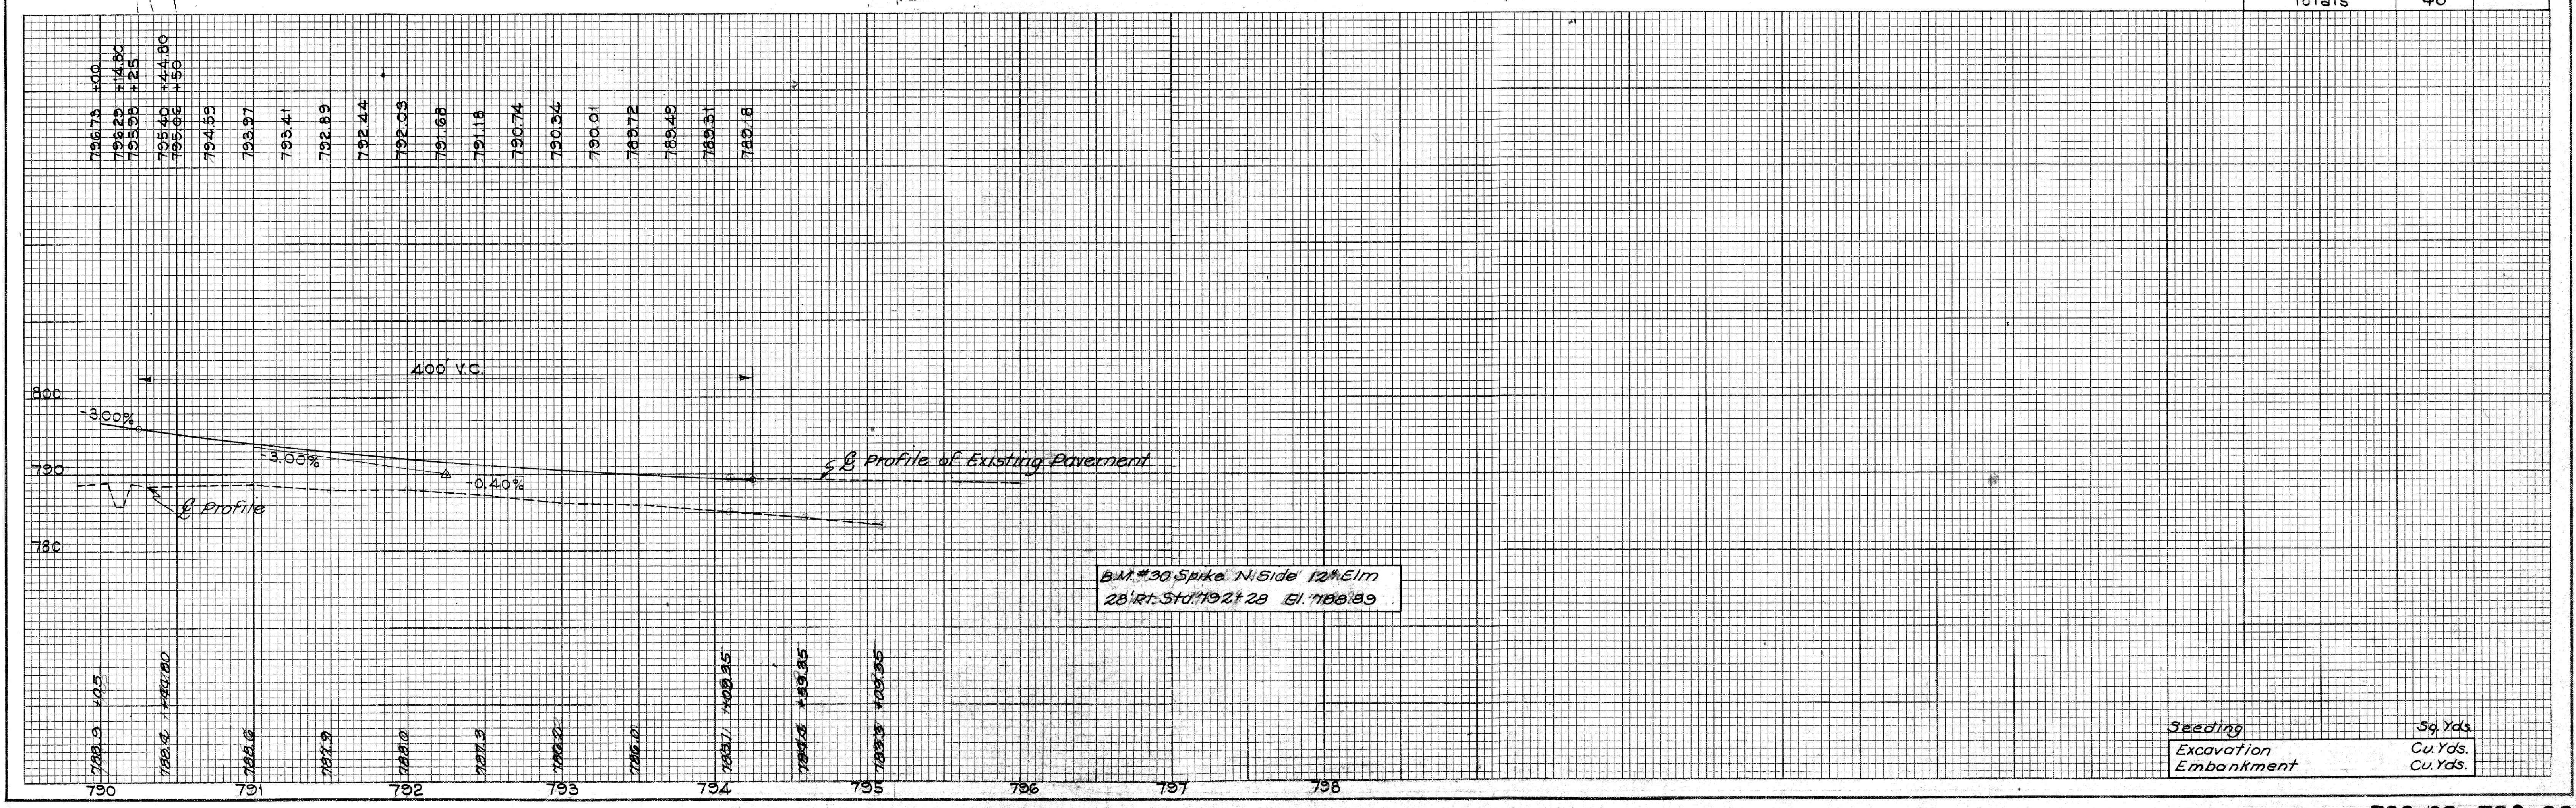

Seeding	Sq. Yds.
Excavation	Cu. Yds.
Embankment	Cu. Yds.

790+00~798+00