


J:\Land Projects\01-459\dwg\Transportation\X-sections\01459S50.dwg by clogon on 06/06/2003 @ 09:28:38 am ~ for M-E Companies, Inc.

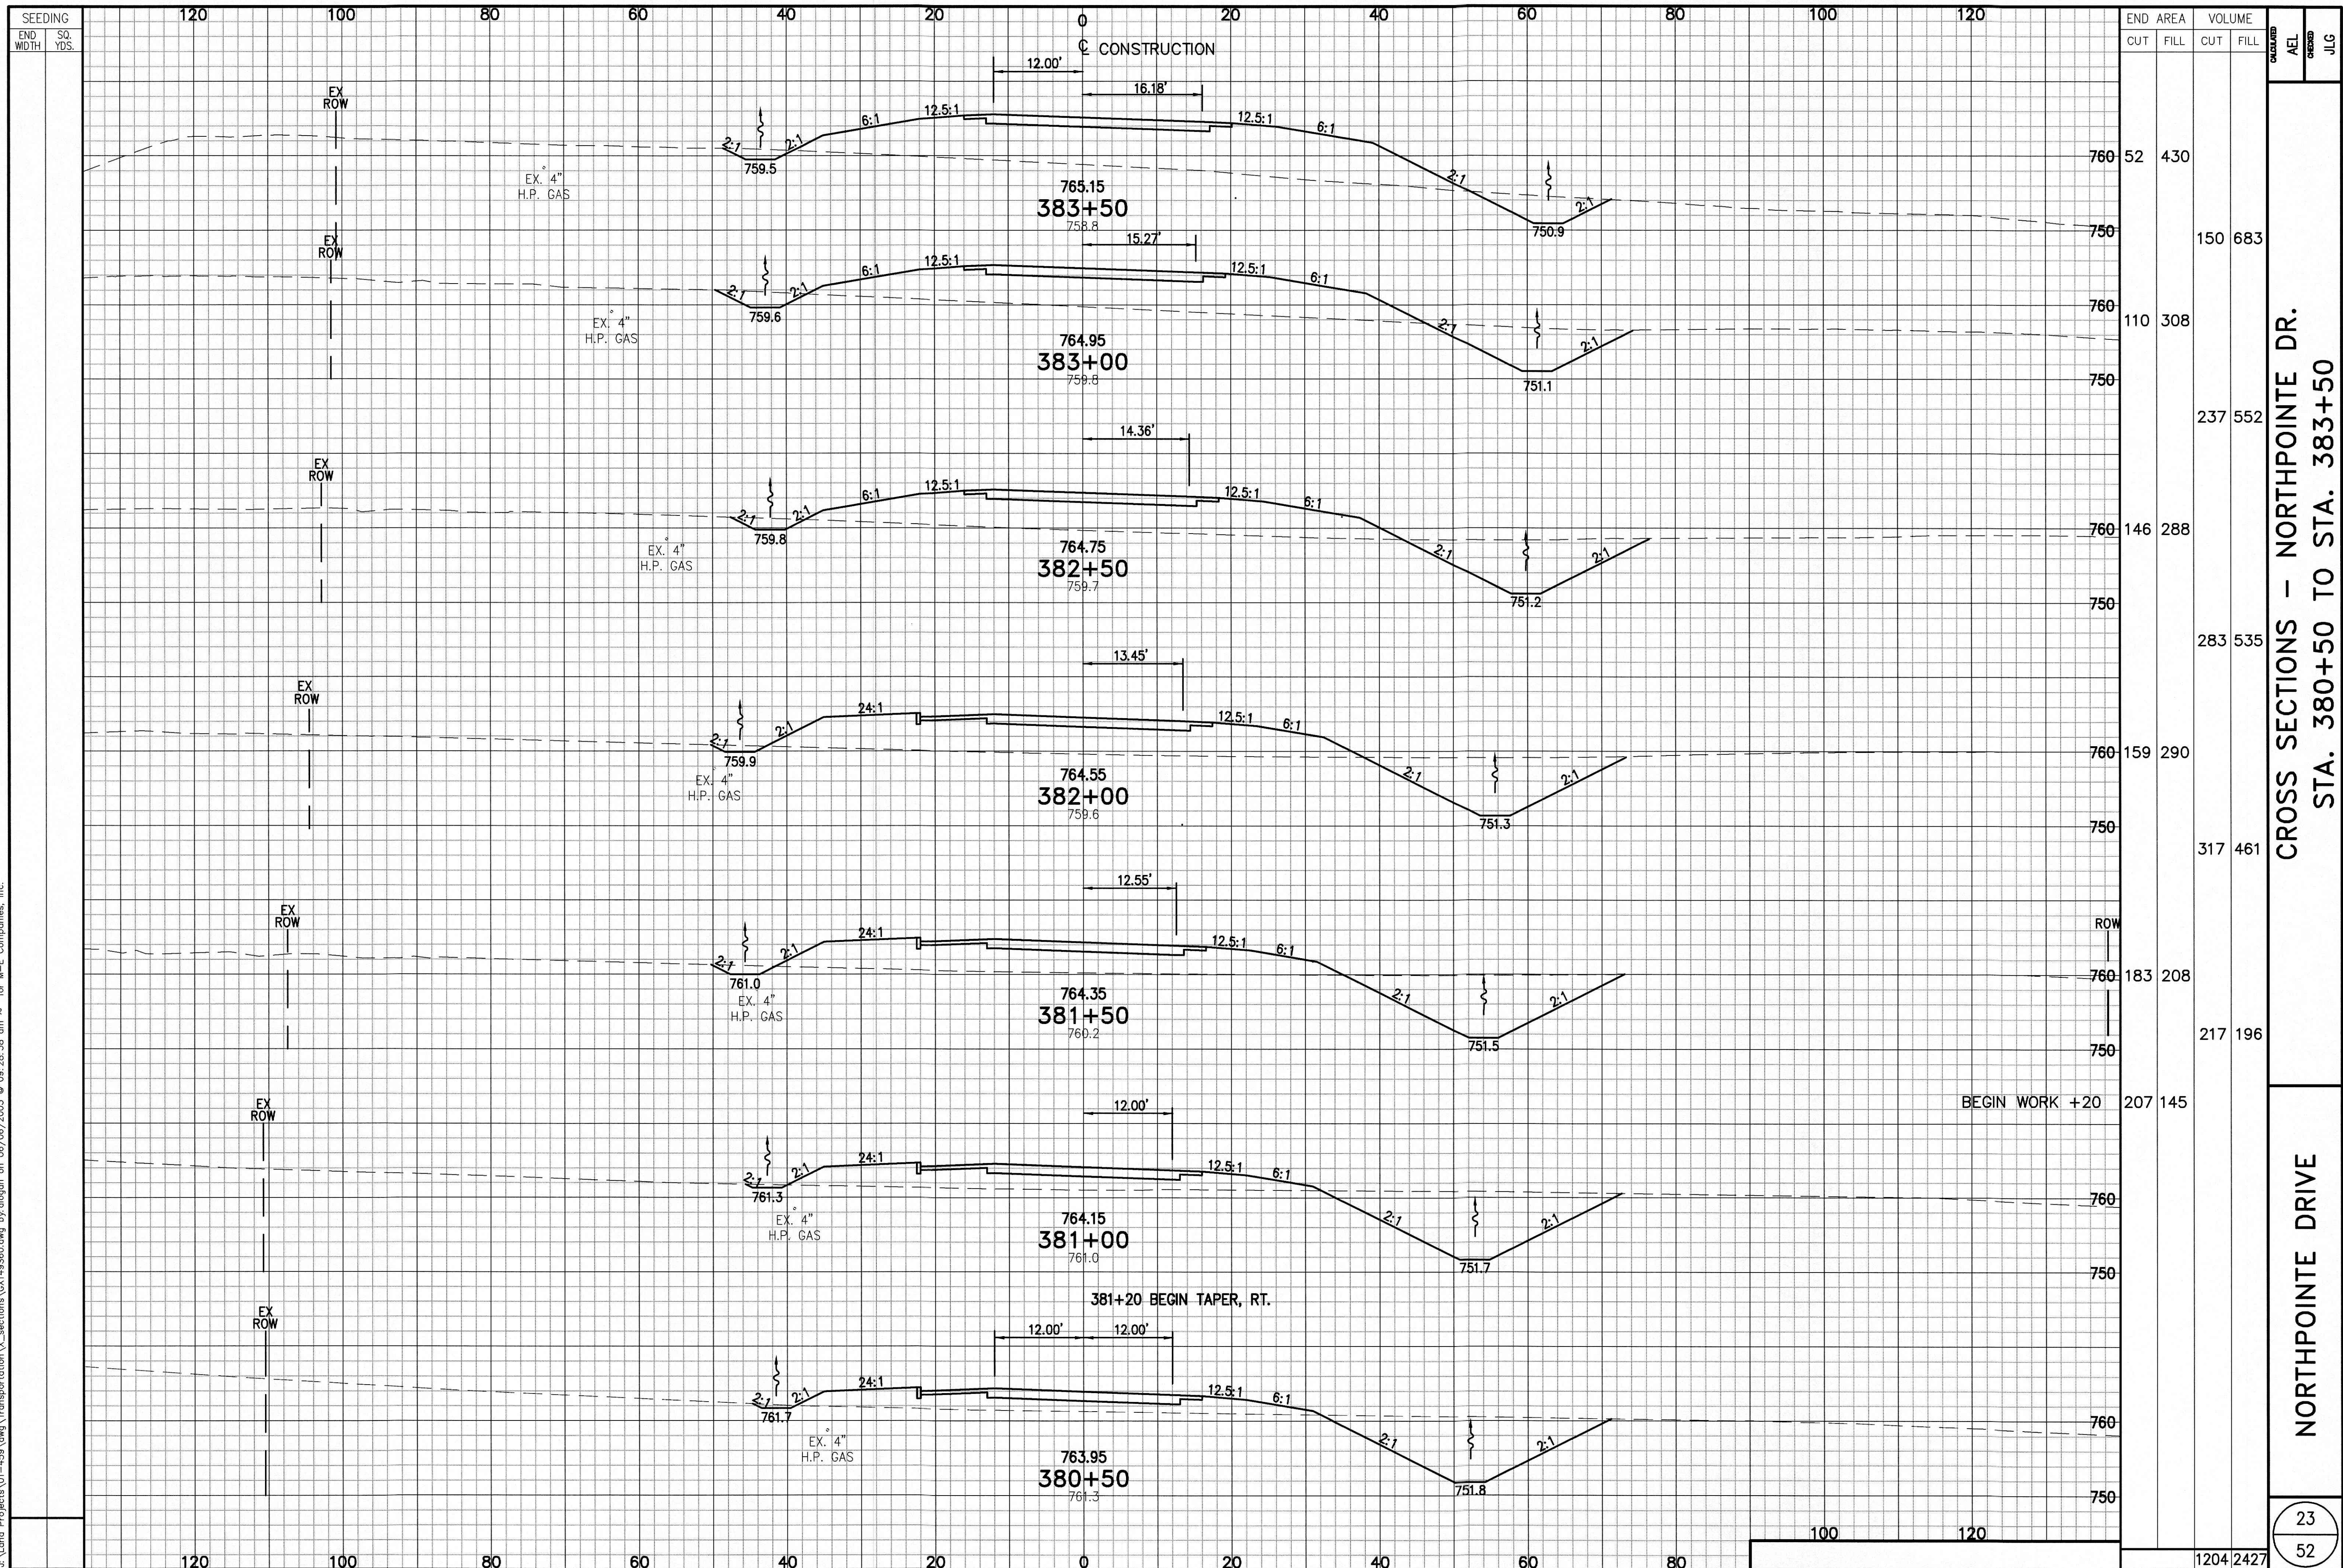

CROSS SECTIONS - NORTHPOINTE DR.  
STA. 380+50 TO STA. 383+50

NORTHPOINTE DRIVE

23  
52