


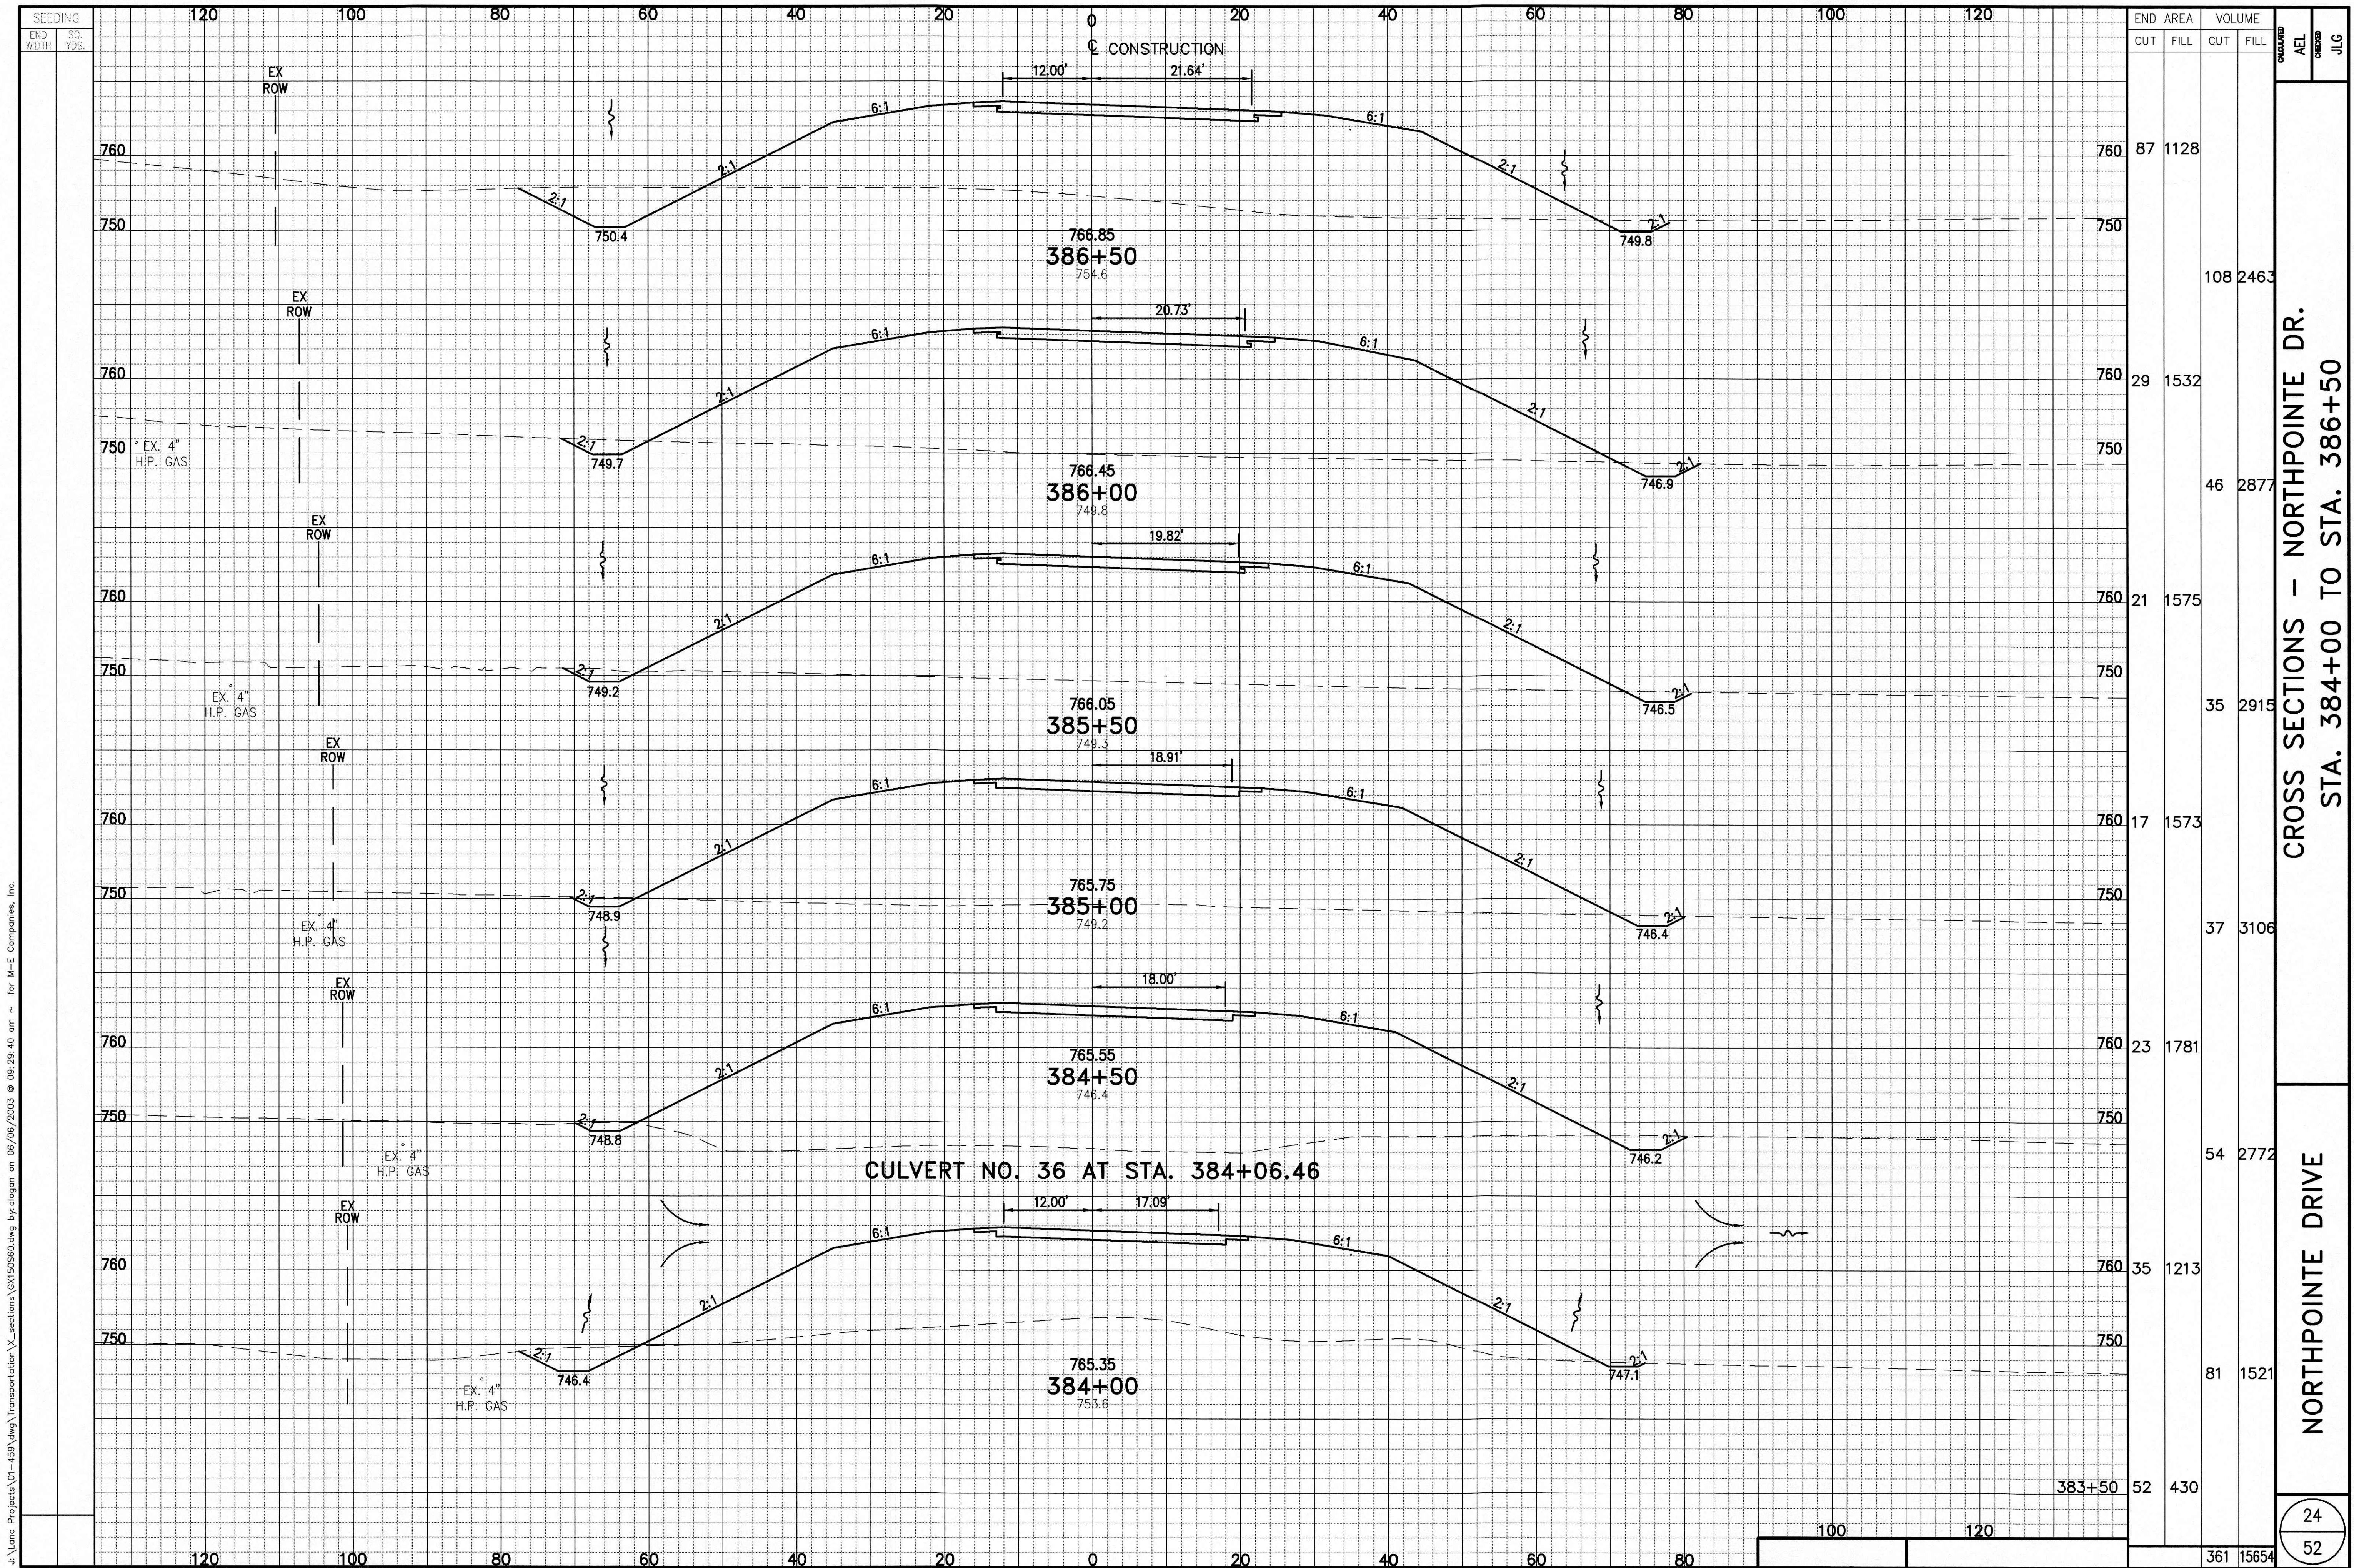

**CROSS SECTIONS - NORTHPOINTE DR.
STA. 384+00 TO STA. 386+50**

NORTHPOINTE DRIVE

$$\frac{24}{52}$$