


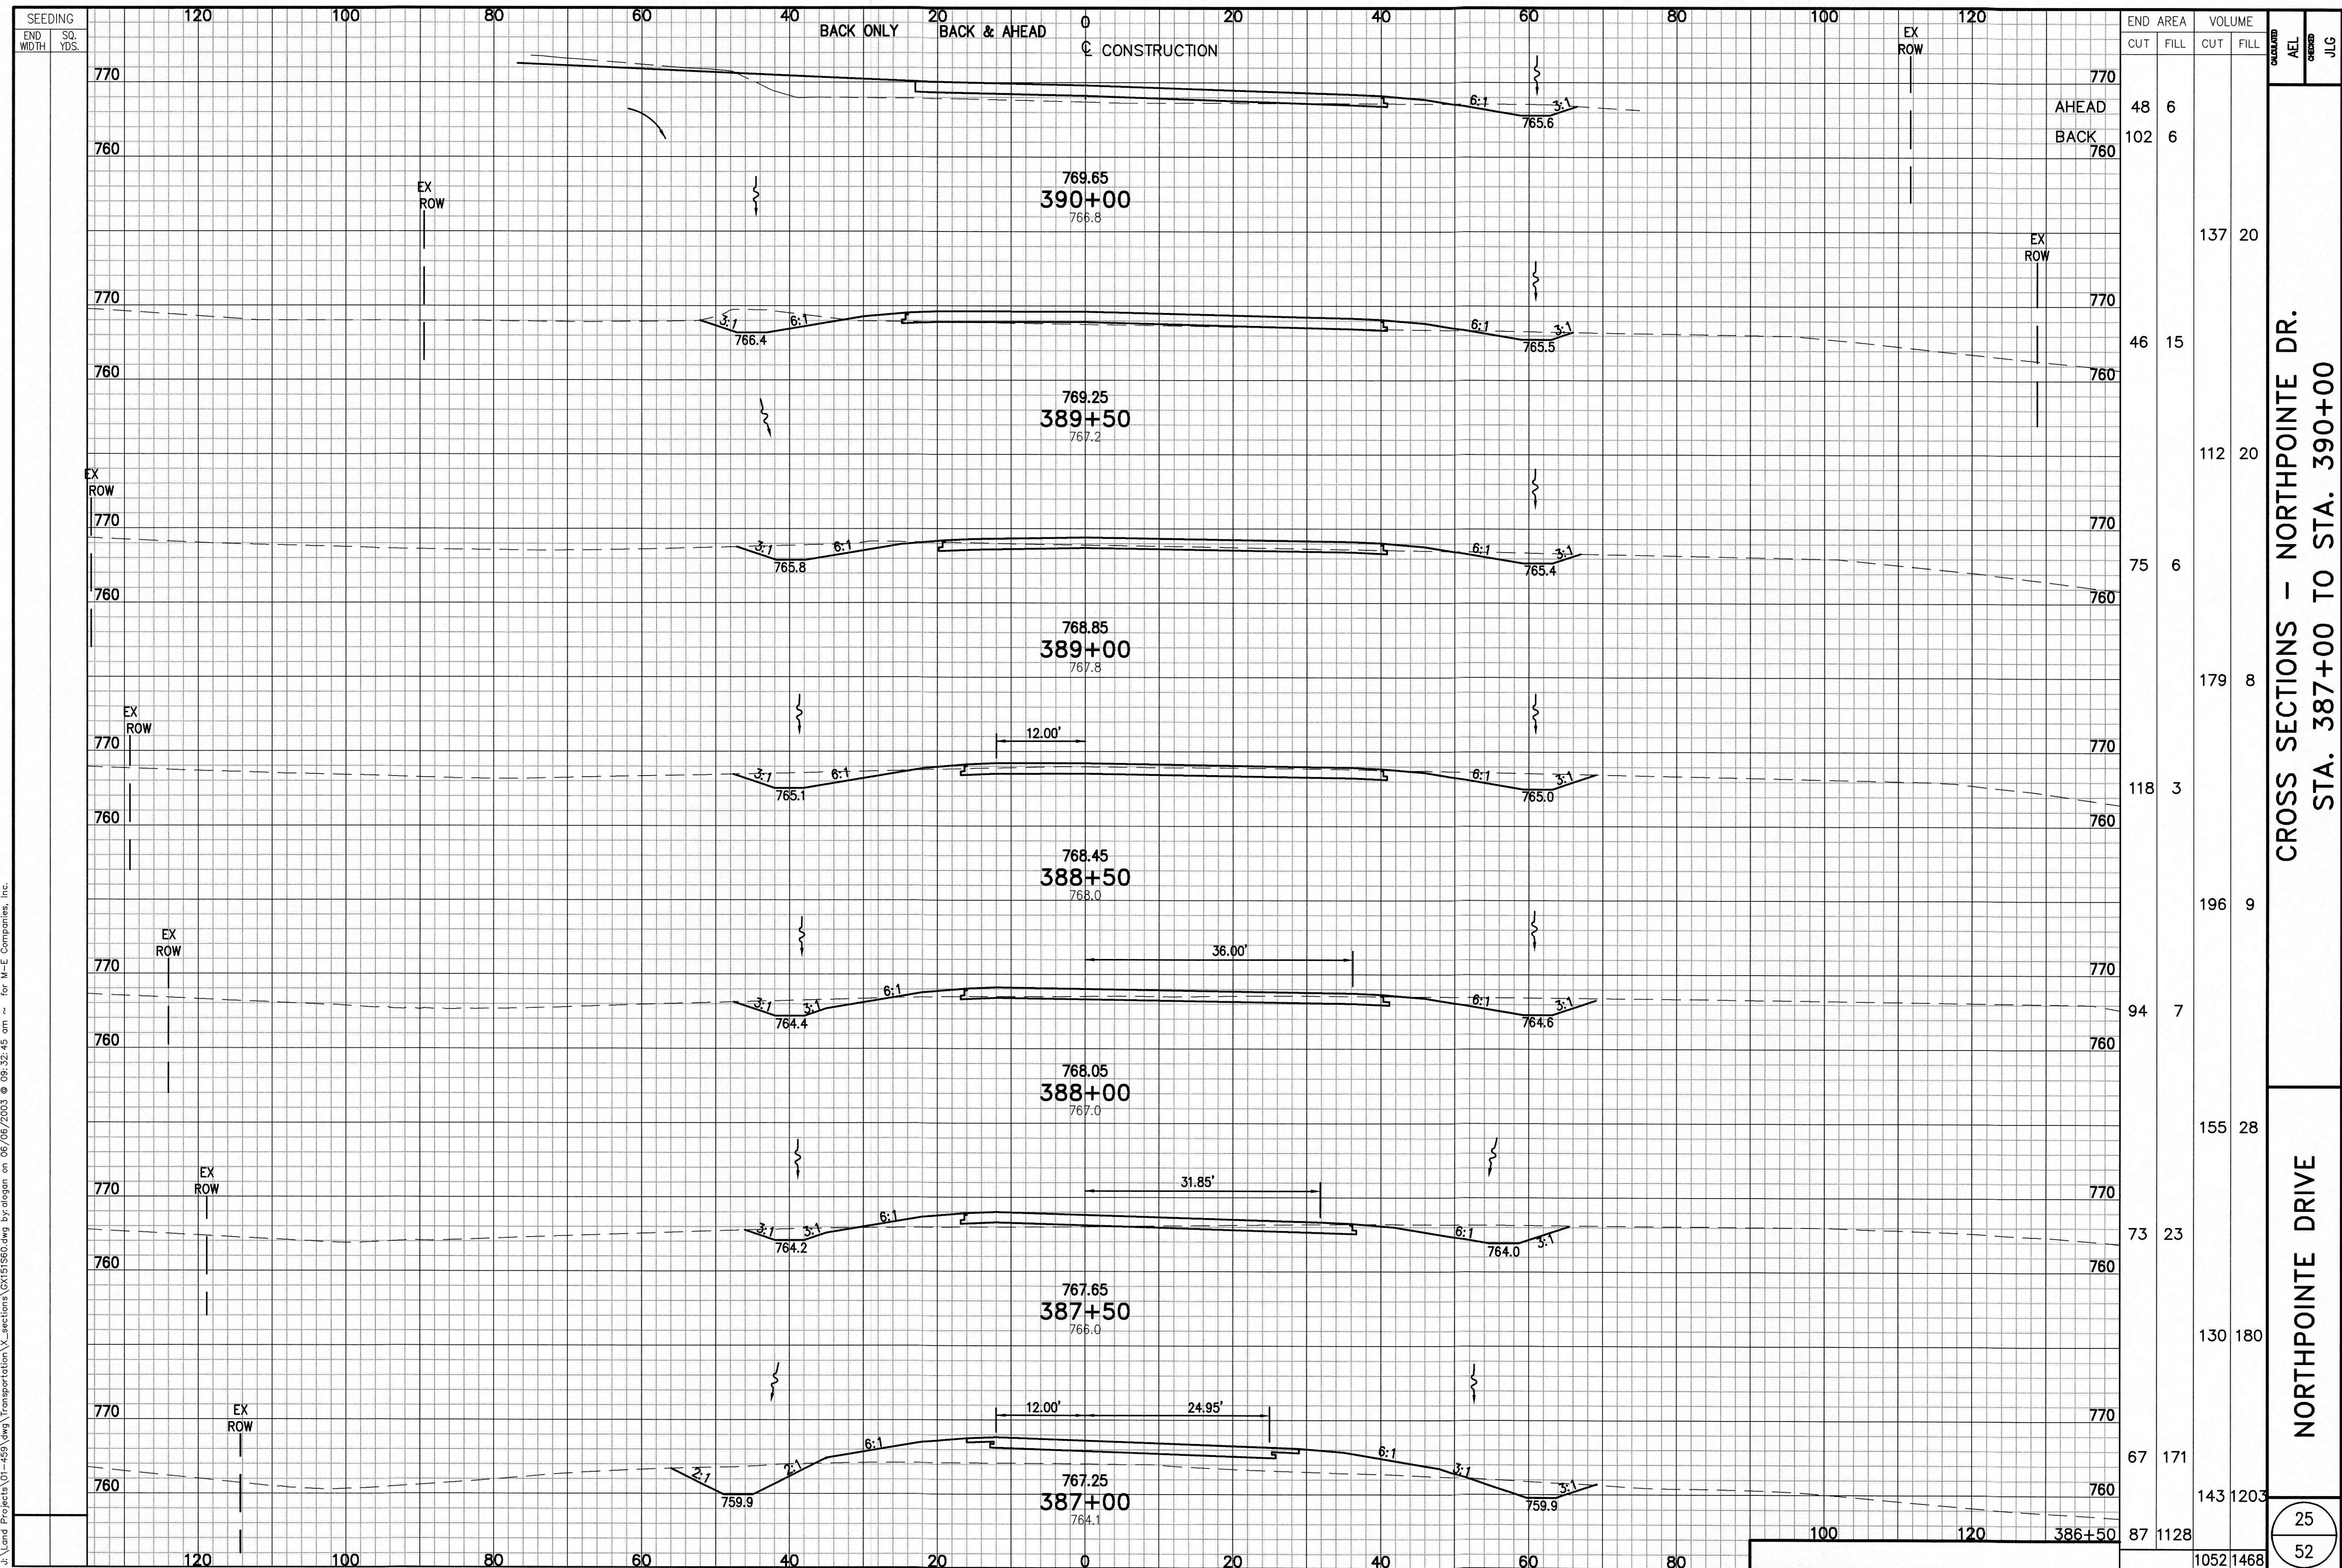

I:\Land Projects\01-459\dwg\Transportation\X\_sections\GX151S60.dwg by:alogan on 06/06/2003 @ 09:32:45 am ~ for M-E Companies, Inc.