


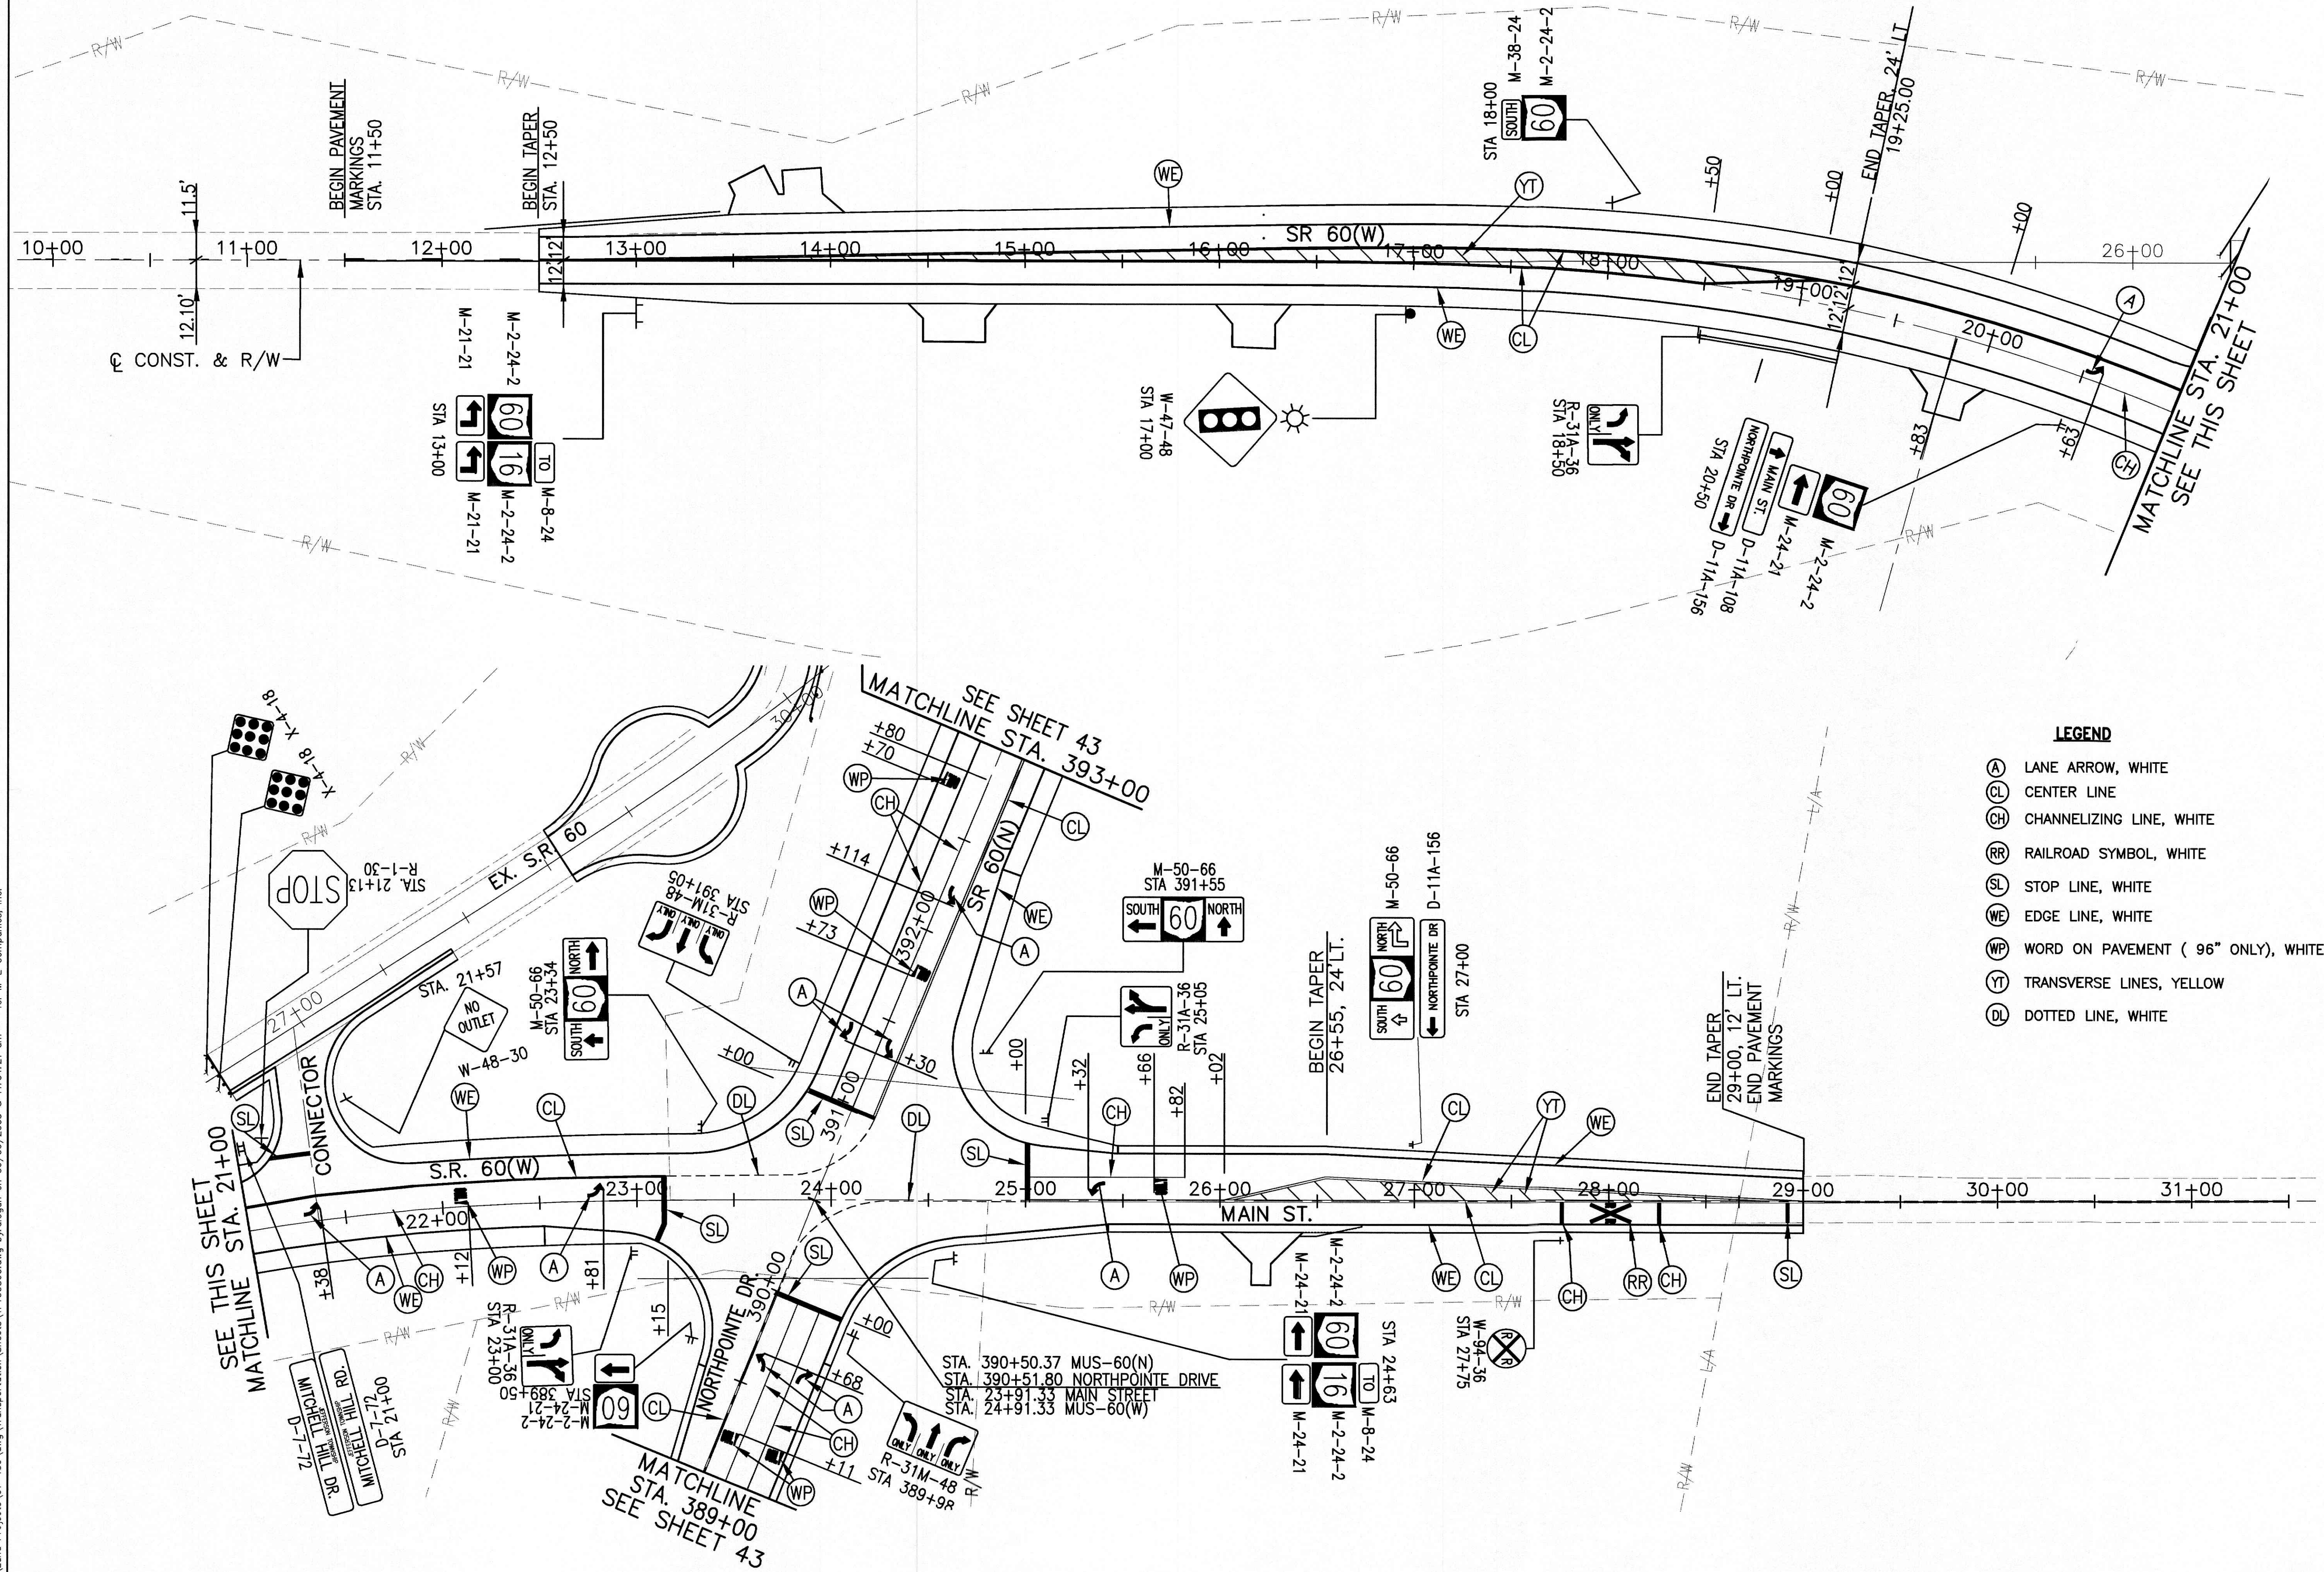

- LEGEND**
- (A) LANE ARROW, WHITE
 - (CL) CENTER LINE
 - (CH) CHANNELIZING LINE, WHITE
 - (RR) RAILROAD SYMBOL, WHITE
 - (SL) STOP LINE, WHITE
 - (WE) EDGE LINE, WHITE
 - (WP) WORD ON PAVEMENT (96" ONLY), WHITE
 - (YT) TRANSVERSE LINES, YELLOW
 - (DL) DOTTED LINE, WHITE