
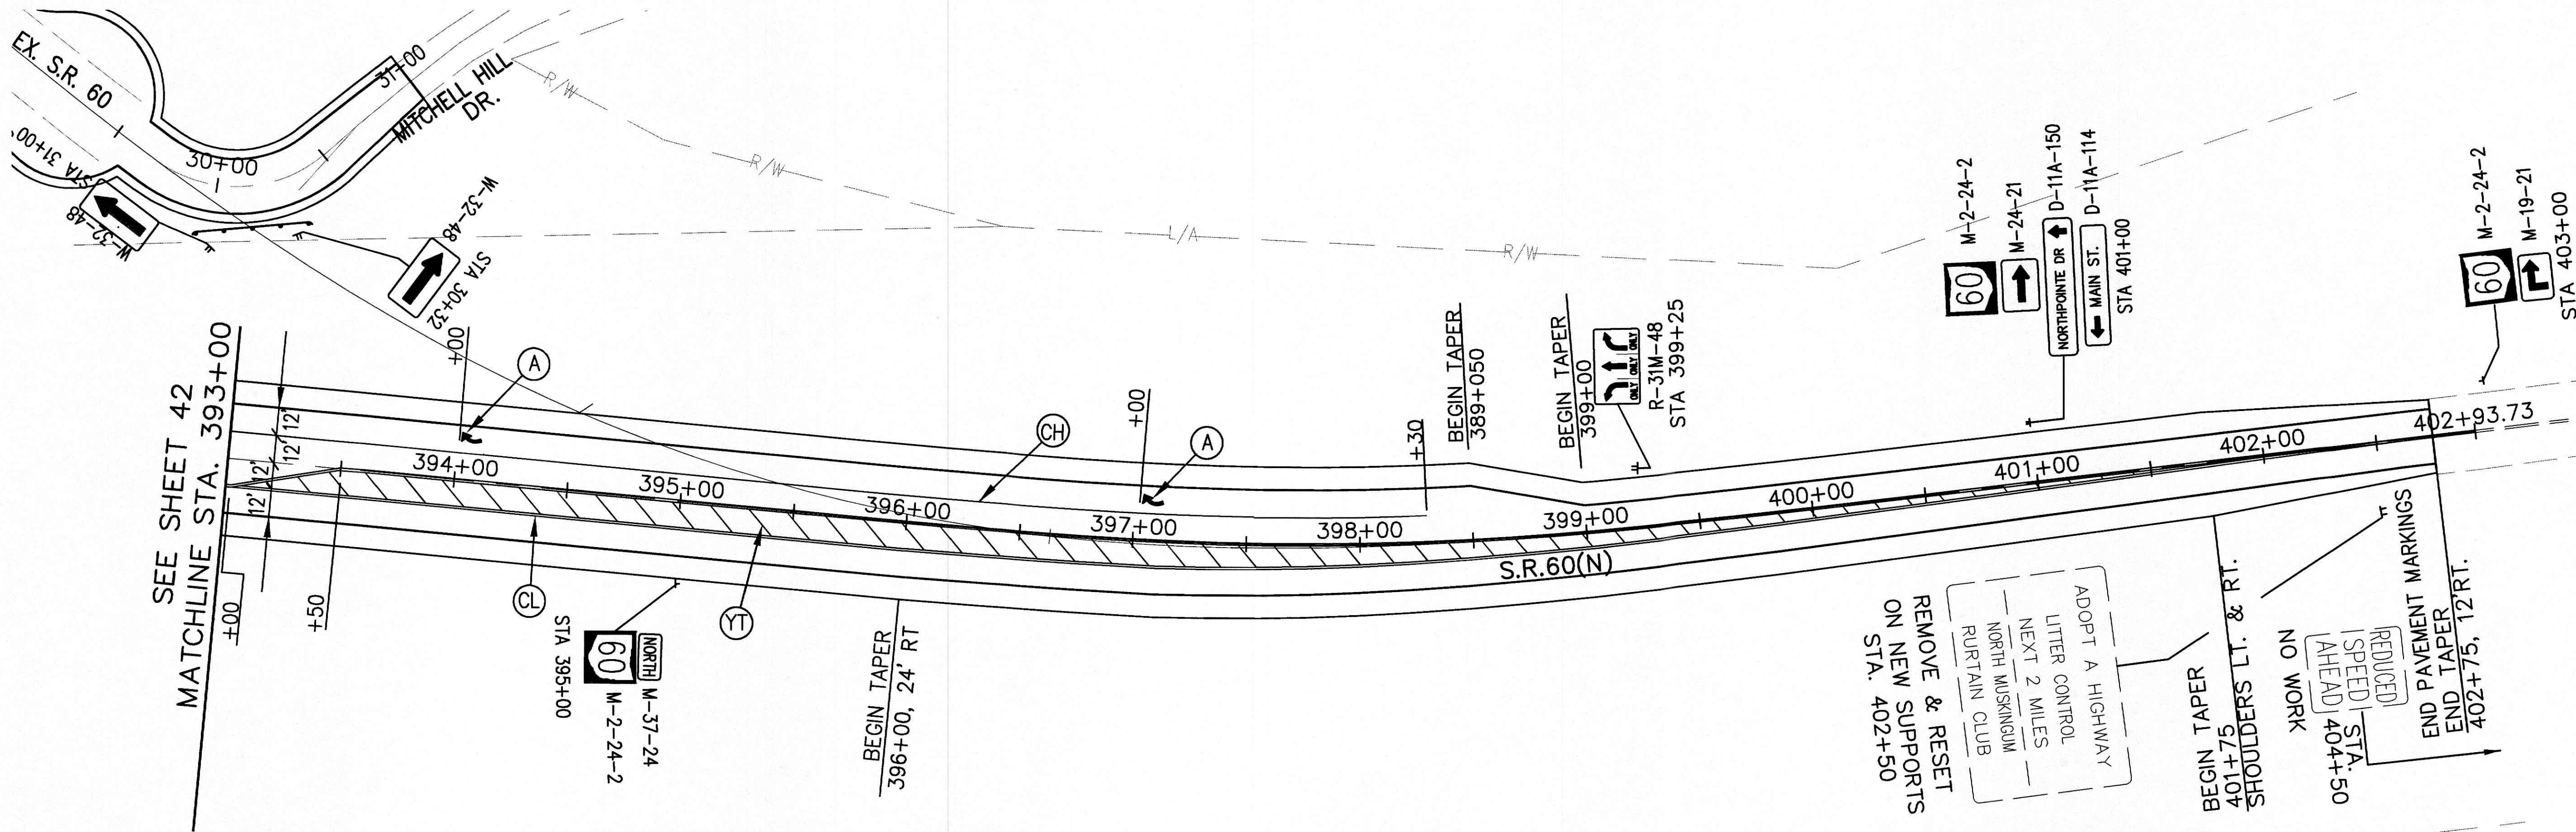


ITEM 621 - RAISED PAVEMENT MARKER LOW PROFILE WHITE			
STATION	STATION	NUMBER	
15+15	23+15	16	
25+00	29+00	11	
382+00	390+00	16	
391+00	399+00	16	
TOTAL CARRIED TO GEN SUM		59 EACH	

ITEM 621 - RAISED PAVEMENT MARKER LOW PROFILE YELLOW-YELLOW			
STATION	STATION	NUMBER	
12+75	23+15	13	
12+90	19+00	9	
25+00	29+00	5	
26+00	29+00	5	
381+20	390+00	12	
382+00	388+00	9	
391+00	403+00	15	
393+00	403+00	14	
TOTAL CARRIED TO GEN SUM		82 EACH	

ITEM 621 - RAISED PAVEMENT MARKER LOW PROFILE WHITE-RED			
STATION	STATION	NUMBER	
19+25	23+15	11	
25+00	25+82	3	
388+18	390+00	6	
391+00	392+80	6	
391+00	393+40	7	
TOTAL CARRIED TO GEN SUM		33 EACH	

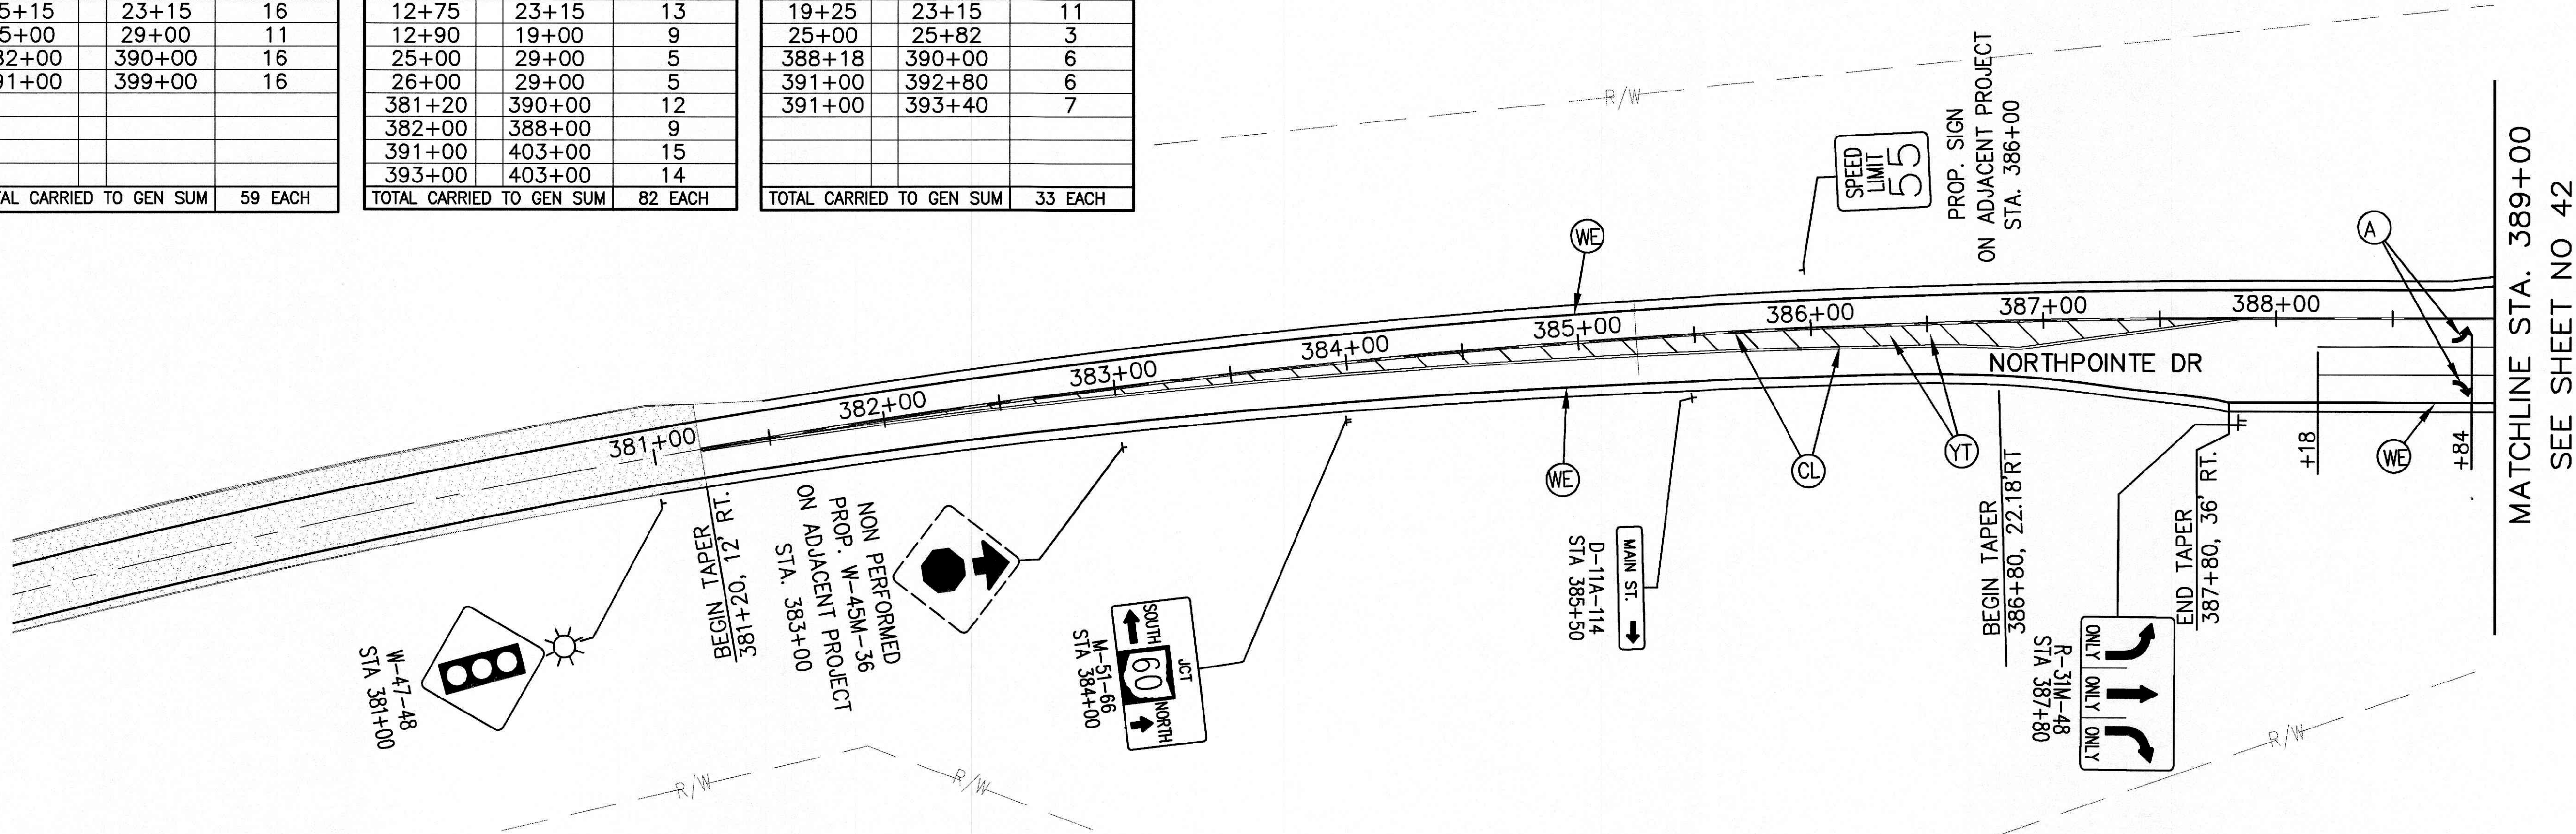

NOTE: FOR LEGEND SEE SHEET 42