


J:\Land Projects\01-459\dwg\Transportation\Sheets\DC001S60.dwg by: dlogan on 06/06/2003 © 08:06:33 am ~ for M-E Companies, Inc.

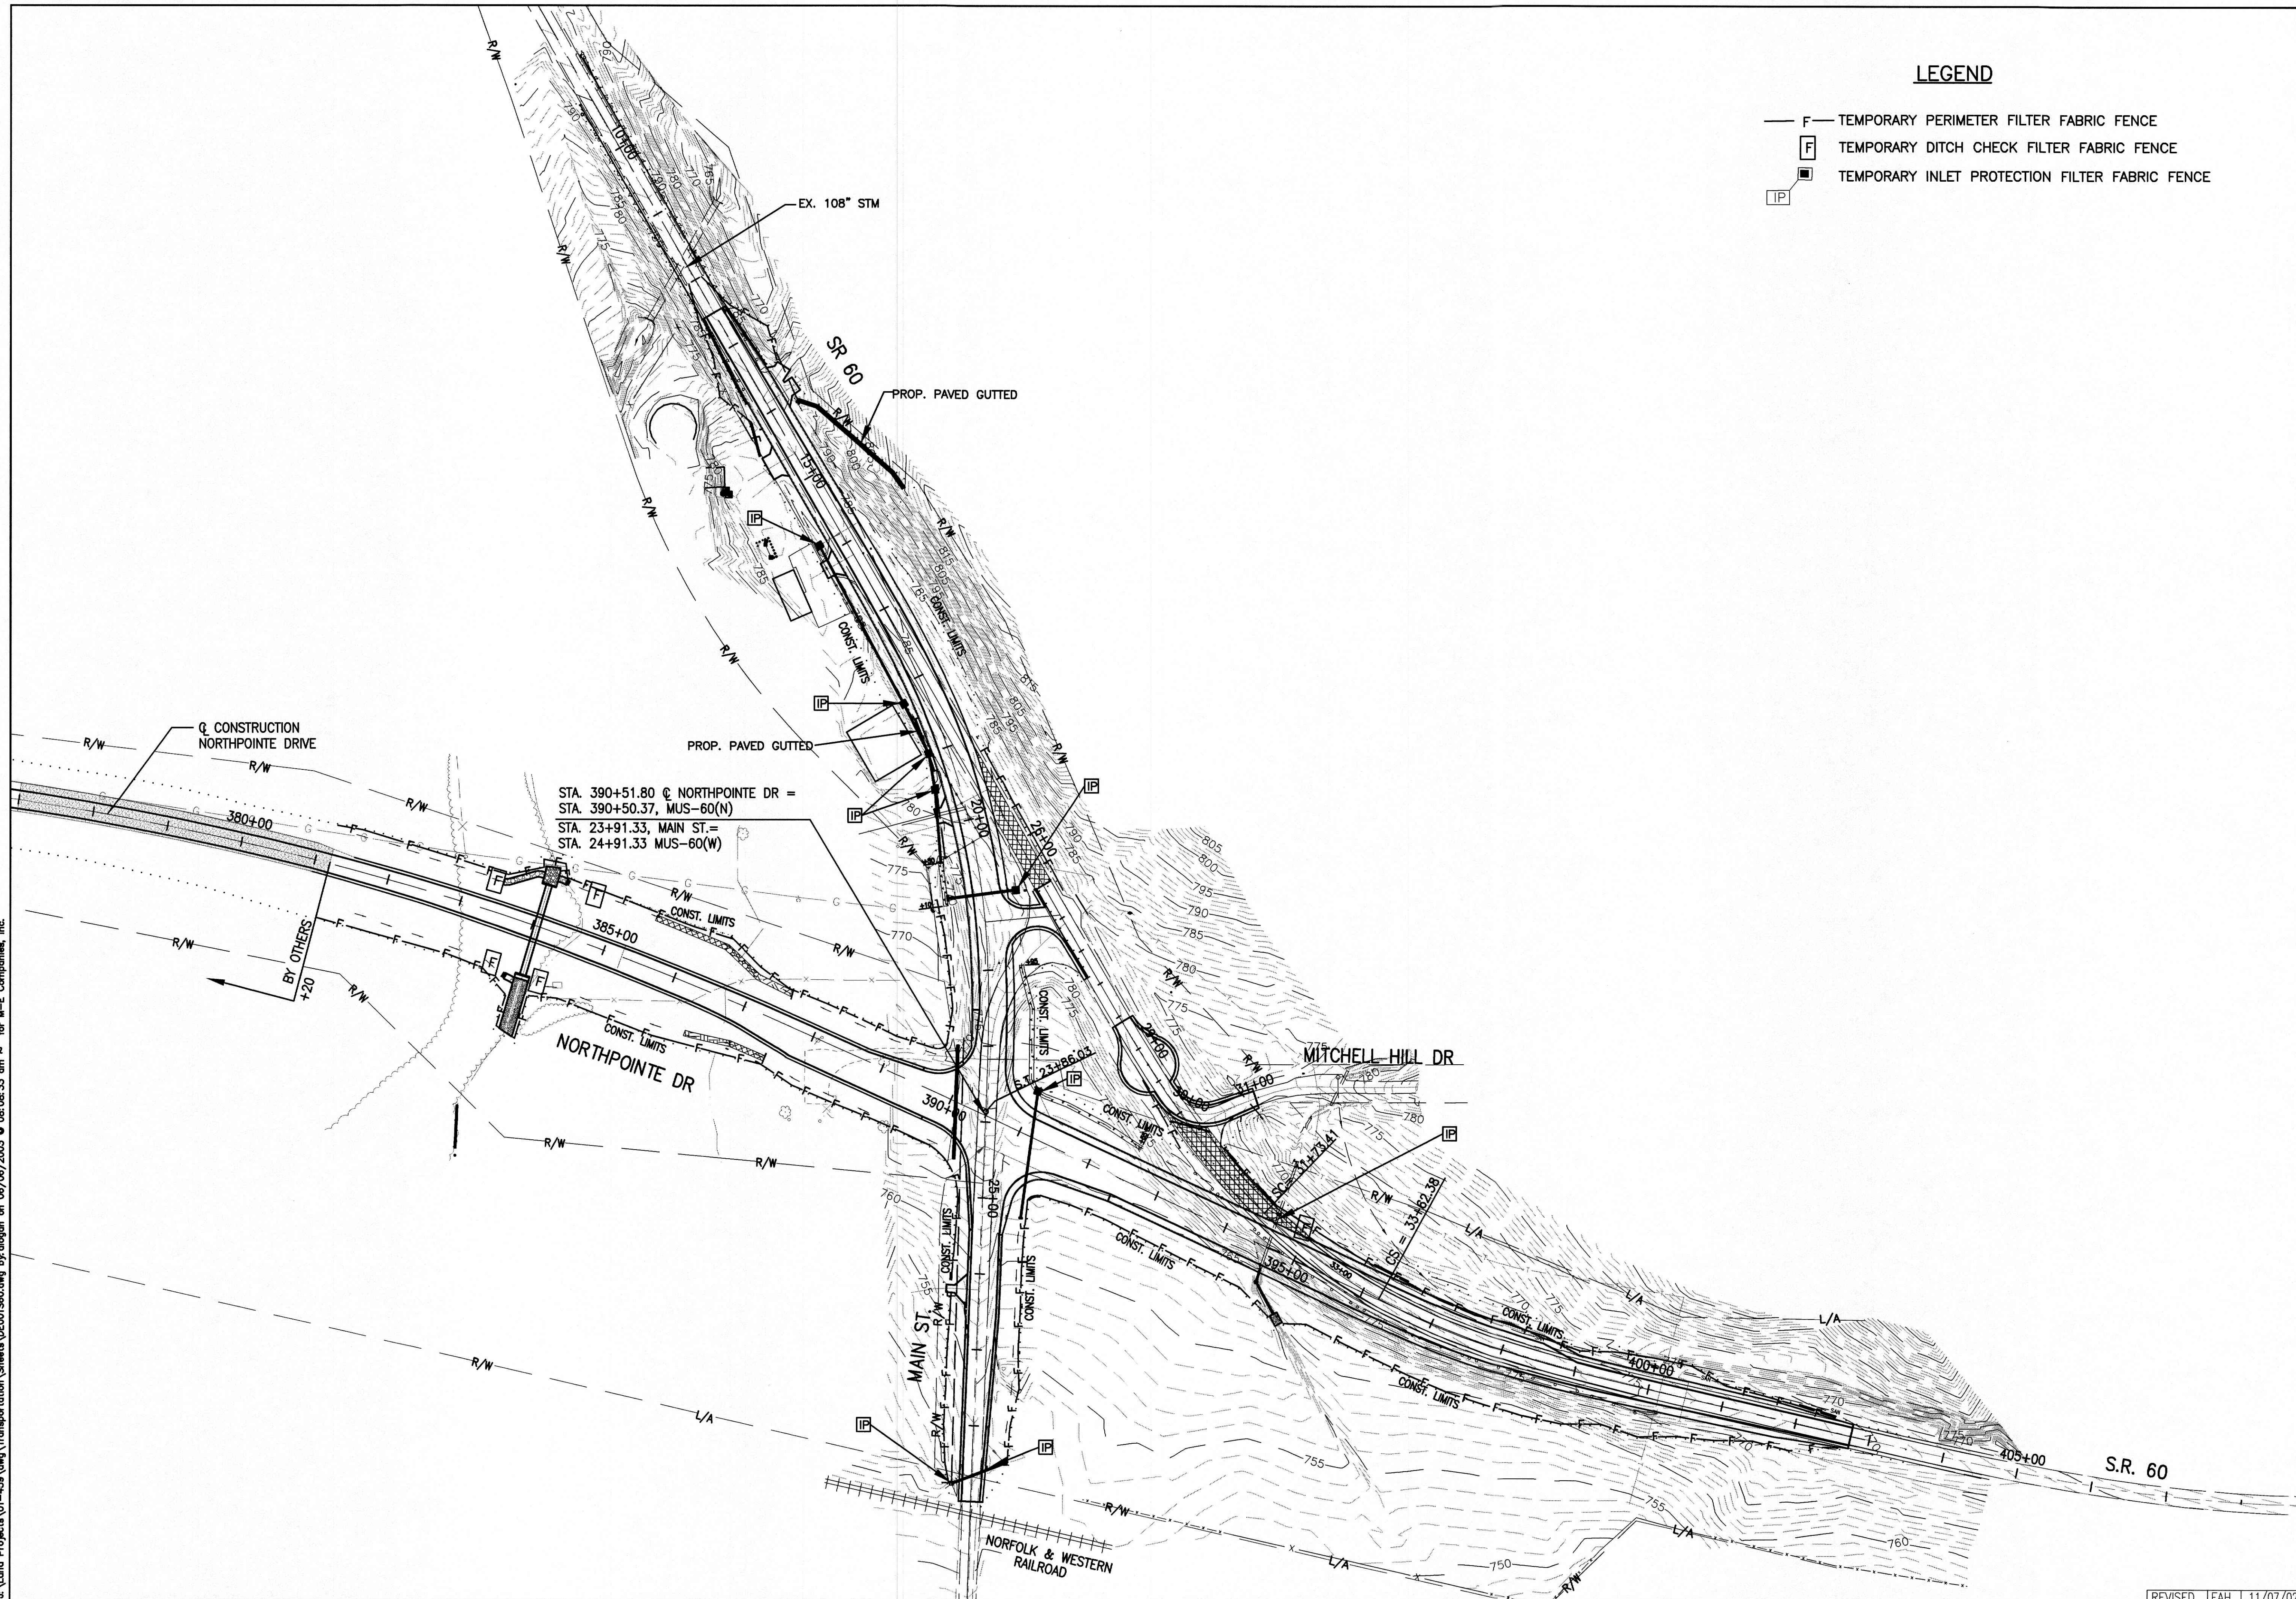

LEGEND

- F — TEMPORARY PERIMETER FILTER FABRIC FENCE
- [F] TEMPORARY DITCH CHECK FILTER FABRIC FENCE
- [IP] TEMPORARY INLET PROTECTION FILTER FABRIC FENCE

STORM WATER POLLUTION PREVENTION PLAN

MUS-60-31.30

7
52

REVISED EAH 11/07/02