


STATE OF OHIO
DEPARTMENT OF TRANSPORTATION
RIGHT OF WAY
LEGEND SHEET

MUS-340-3.26

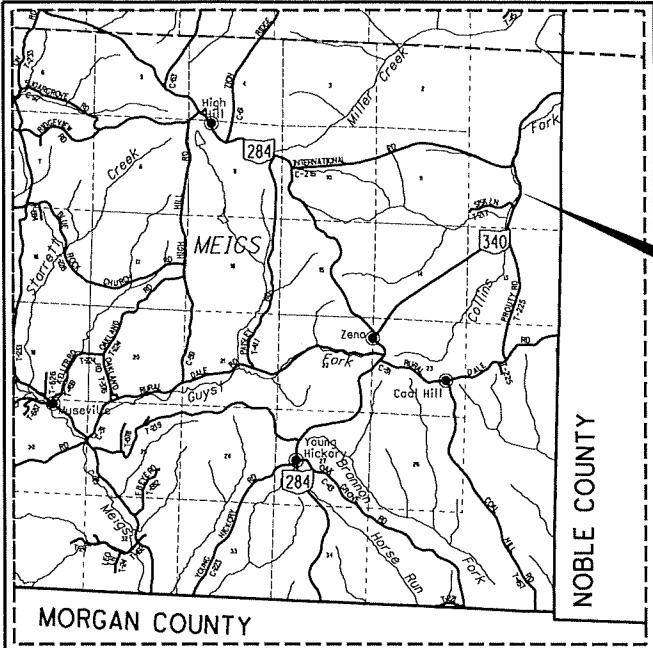

LATITUDE: 39°50'01" LONGITUDE: -81°42'01"

SCALE IN MILES
0 1 2 3 4



NOTE:

THE LOCATION OF THE UNDERGROUND UTILITIES SHOWN ON THE PLANS ARE OBTAINED FROM THE OWNER OF THE UTILITIES AS REQUIRED BY SECTION 153.64 O.R.C.

05/24/21

I:\PROJECTDATA\MUS\107158\DESIGN\RW\SHEETS\MUS-340-3.26\107158-RL001 340.dgn

UTILITY OWNERS

LISTED BELOW ARE ALL UTILITIES LOCATED WITHIN THE PROJECT CONSTRUCTION LIMITS TOGETHER WITH THEIR RESPECTIVE OWNERS:

ASPIRE ENERGY (FORMERLY GATHERCO)
300 TRACY BRIDGE ROAD
ORRVILLE, OHIO 44667
330-682-7726
DDIGMAN@ASPIREENERGYCO.COM

NATIONAL GAS AND OIL COOPERATION
120 O'NEIL DRIVE
HEBRON, OHIO 43025
ATTN: GREG WILSON
740-348-1254
GWILSON@THEENERGYCOOP.COM

TENNESSEE GAS (KINDER MORGAN-CUMBERLAND)
KINDER MORGAN
1001 LOUISIANA ST., SUITE 1000
HOUSTON, TEXAS 77002
713-369-9000
TGPCONTRACTMGMT@KINDERMORGAN.COM

CONVENTIONAL SYMBOLS

County Line	— — — — —	Edge of Shoulder (Ex)	— — — — —
Township Line	— — — — —	Edge of Shoulder (Pr)	— — — — —
Section Line	— — — — —	Ditch / Creek (Ex)	— — — — —
Corporation Line	— — — — — or / / / / — — — — —	Ditch / Creek (Pr)	— — — — —
Fence Line (Ex)	— x — x — (Pr) — * — * —	Tree Line (Ex)	— — — — —
Center Line	— — — — —	Ownership Hook Symbol	— — — — —
Right of Way (Ex)	— — Ex R/W — —	Property Line Symbol	— — — — —
Right of Way (Pr)	— — R/W — —	Break Line Symbol	— — — — —
Standard Highway Ease.(Ex)	— Ex SH — —	Tree (Pr)	Tree (Ex)
Standard Highway Ease.(Pr)	— SH — —	Tree (Ex)	Shrub (Ex)
Slope Ease.(Ex)	— Ex SL — —	Tree (Remove)	Shrub (Remove)
Slope Ease.(Pr)	— SL — —	Evergreen (Ex)	Stump
Temporary Right of Way	— TMP — —	Evergreen (Remove)	Stump (Remove)
Channel Ease. (Pr)	— CH — —	Wetland (Pr)	Grass (Pr)
Utility Ease. (Ex)	— Ex U — —	Post (Ex)	Mailbox (Ex)
Railroad	— — — — — or — — — — —	Mailbox (Pr)	— — — — —
Guardrail (Ex)	— — — — — (Pr)	Light (Ex)	Telephone Marker (Ex)
Construction Limits	— — — — —	Fire Hydrant (Ex)	Water Meter (Ex)
Edge of Pavement (Ex)	— — — — —	Water Valve (Ex)	Utility Valve Unknown (Ex)
Edge of Pavement (Pr)	— — — — —	Telephone Pole (Ex)	Power Pole (Ex)

LEGEND:
SH = STANDARD HIGHWAY EASEMENT
SL = SLOPE EASEMENT
T = TEMPORARY EASEMENT
CH = CHANNEL EASEMENT

STRUCTURE KEY

	RESIDENTIAL
	COMMERCIAL
	OUT-BUILDING

Luke Walker, Professional Surveyor # 8701

Date: _____

PROJECT DESCRIPTION

REMEDIATION OF ROCK CUT SLOPE BY EXCAVATION THAT IMPROVES ROCK CATCHMENT AREA.

PROJECT CONTROL

STATE PLANE COORDINATE SYSTEM, NAD83 (2011), OHIO SOUTH ZONE 3402, GRID, ORTHOMETRIC HEIGHTS BASED ON NAVD88, GEOID I2A (OHIO).

PLAN PREPARED BY:

FIRM NAME: ODOT, DISTRICT 5

PLANS PREPARED BY: CANDY SHOEMAKER

FIELD REVIEW BY: LUKE WALKER

OWNERSHIP VERIFIED BY: LUKE WALKER

DATE COMPLETED:

UNDERGROUND UTILITIES

CONTACT BOTH SERVICES
CALL TWO WORKING DAYS
BEFORE YOU DIG

CALL
1-800-362-2764
(TOLL FREE)

OHIO UTILITIES PROTECTION SERVICE
NON-MEMBERS
MUST BE CALLED DIRECTLY

OIL & GAS PRODUCERS PROTECTIVE
SERVICE CALL: 1-800-925-0988

FEDERAL PROJECT NO. X

R/W DESIGNER	CS	R/W REVIEWER	LW
	107158	NONE	

RIGHT OF WAY
LEGEND SHEET


MUS-340-3.26

SURVEYORS SEAL	
Luke Walker, Professional Surveyor # 8701	
1	5
SIGNED: _____	
DATE: _____	

CENTERLINE REFERENCE MONUMENT TABLE						
£ OF S.R. 340		PROJECT COORDINATES SEE SURVEY CERTIFICATION		MONUMENTS TO BE SET DURING CONSTRUCTION	R/W MON. EXPECTED TO BE DISTURBED	ITEM 623.05
STATION	OFFSET	NORTH (Y)	EAST (X)	REFERENCE MONUMENT	R/W MON.	DESCRIPTION
POT STA. 325+33.78	25' LT.	668,510.4652	2,192,704.4079		1	TYPE A RM I.I
POT STA. 325+33.78	25' RT.	668,474.9260	2,192,739.5785		1	TYPE A RM I.I
PC STA. 326+76.51	25' LT.	668,610.8642	2,192,805.8590		1	TYPE A RM I.I
PC STA. 326+76.51	25' RT.	668,575.3251	2,192,841.0296		1	TYPE A RM I.I
PT STA. 328+38.45	25' LT.	668,717.5446	2,192,932.8003		1	TYPE A RM I.I
PT STA. 328+38.45	25' RT.	668,676.7808	2,192,961.7540		1	TYPE A RM I.I
PC STA. 329+92.68	25' RT.	668,766.0960	2,193,087.5003		1	TYPE A RM I.I
PT STA. 331+92.35	25' RT.	668,913.1165	2,193,233.5149		1	TYPE A RM I.I
PC STA. 335+24.04	25' LT.	669,213.5247	2,193,382.7682		1	TYPE A RM I.I
PC STA. 335+24.04	25' RT.	669,184.8516	2,193,423.7298		1	TYPE A RM I.I
PT STA. 338+43.92	25' LT.	669,456.8901	2,193,597.9319		1	TYPE A RM I.I
PT STA. 338+43.92	25' RT.	669,419.7511	2,193,631.4086		1	TYPE A RM I.I
POT STA. 339+77.43	25' LT.	669,546.2854	2,193,697.1070		1	TYPE A RM I.I
POT STA. 339+77.43	25' RT.	669,509.1464	2,193,730.5838		1	TYPE A RM I.I
TOTAL CARRIED TO GENERAL SUMMARY SHEET		14				


PLAT BOOK 18, PAGE 167
TOWNSHIP CORNERS MONUMENTATION LOCATION
LINN ENGINEERING, INC. 2000
BOOK 2562, PAGE 273
VOLUME 324, PGAE 141

MUSKINGUM COUNTY
MEIGS TOWNSHIP
SECTION 1, T12N, R11W

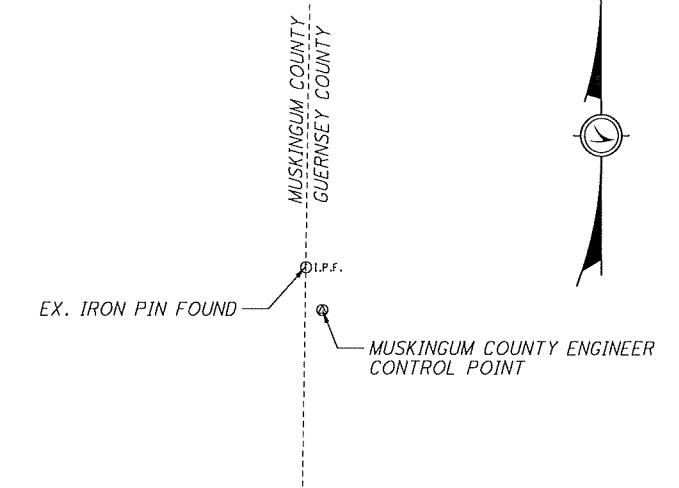

SETTING OF ALL MONUMENTS SHALL BE PERFORMED BY A SURVEYOR REGISTERED IN THE STATE OF OHIO. THE MONUMENT ASSEMBLIES AND REFERENCE MONUMENTS WILL BE INSTALLED BY THE CONTRACTOR AT THE TIME OF CONSTRUCTION. THE IRON PIN AND CAP (WHEN REQUIRED) ARE TO BE INSTALLED BY THE CONTRACTOR'S SURVEYOR.

CHANGES OR ALTERATIONS TO THE LOCATION OF ANY MONUMENTS SHOWN IN THIS TABLE, REQUIRE PRIOR APPROVAL FROM THE DISTRICT REAL ESTATE ADMINISTRATOR OF THE OHIO DEPARTMENT OF TRANSPORTATION. IN THE EVENT THAT CHANGES OR ALTERATIONS ARE APPROVED, A REVISED CENTERLINE PLAT WITH THE NEW LOCATIONS SHALL BE RECORDED IN THE APPLICABLE COUNTY RECORDS AND THE OHIO DEPARTMENT OF TRANSPORTATION. SPECIFICATIONS FOR MONUMENT ASSEMBLIES, REFERENCE MONUMENTS AND RIGHT OF WAY MONUMENTS ARE SHOWN ON STANDARD CONSTRUCTION DRAWING RM-1.I.

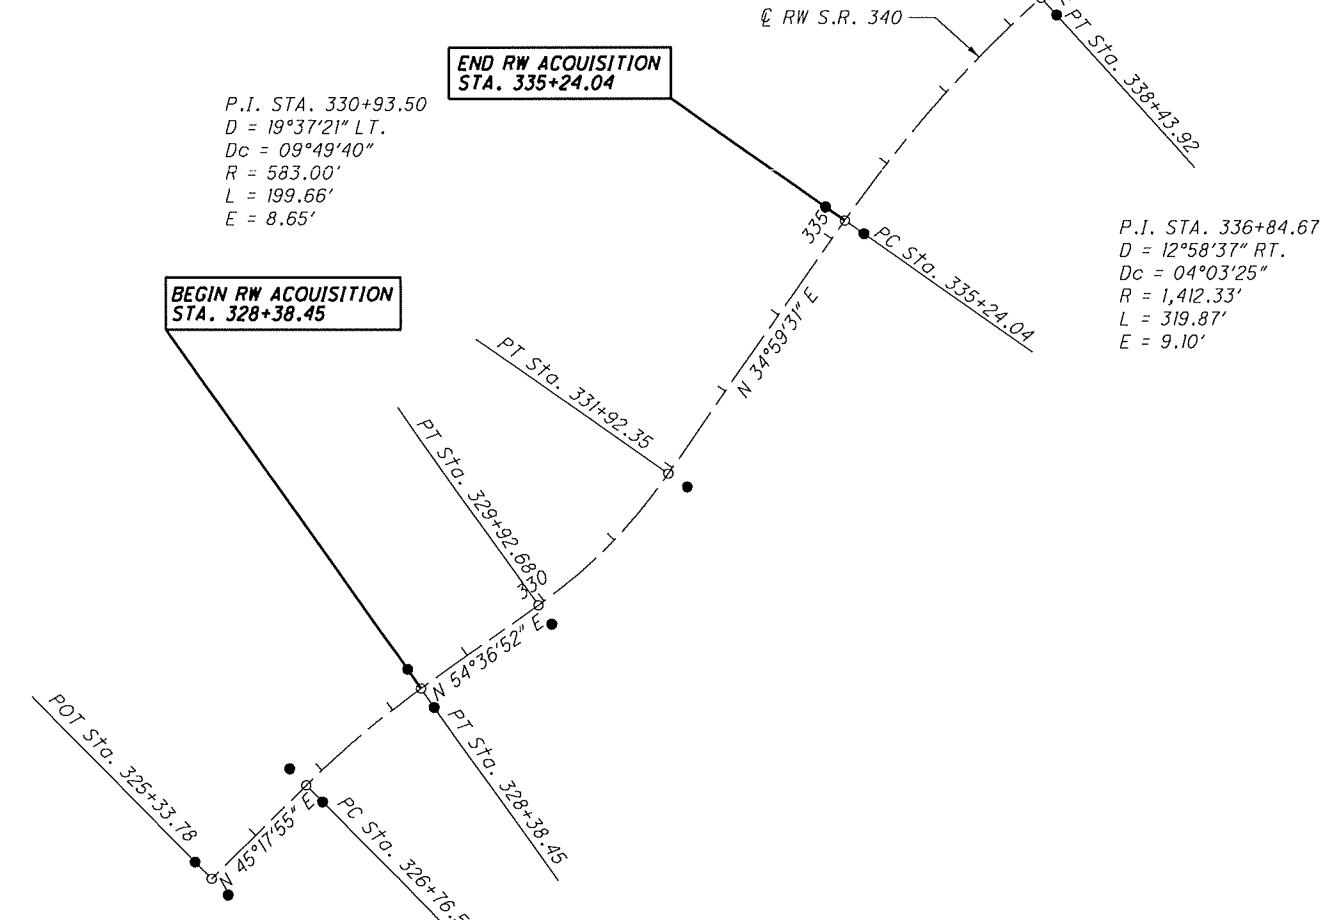

RECEIVED _____, 20_____
RECORDED _____, 20_____
BOOK _____ PAGE _____
COUNTY RECORDER

Luke Walker, Professional Surveyor # 8701

Date: _____


SURVEYORS SEAL	
2 / 5	
SIGNED: _____	DATE: _____

CENTERLINE PLAT

MUS-340-3.26

MUSKINGUM COUNTY
MEIGS TOWNSHIP
SECTION 1, T12N, R11W

PERIPHERY VIEW OF
AUDITOR'S PARCEL NUMBER
40-30-01-11-001
SEVERAL ADJOINER PARCELS
NOT SHOWN

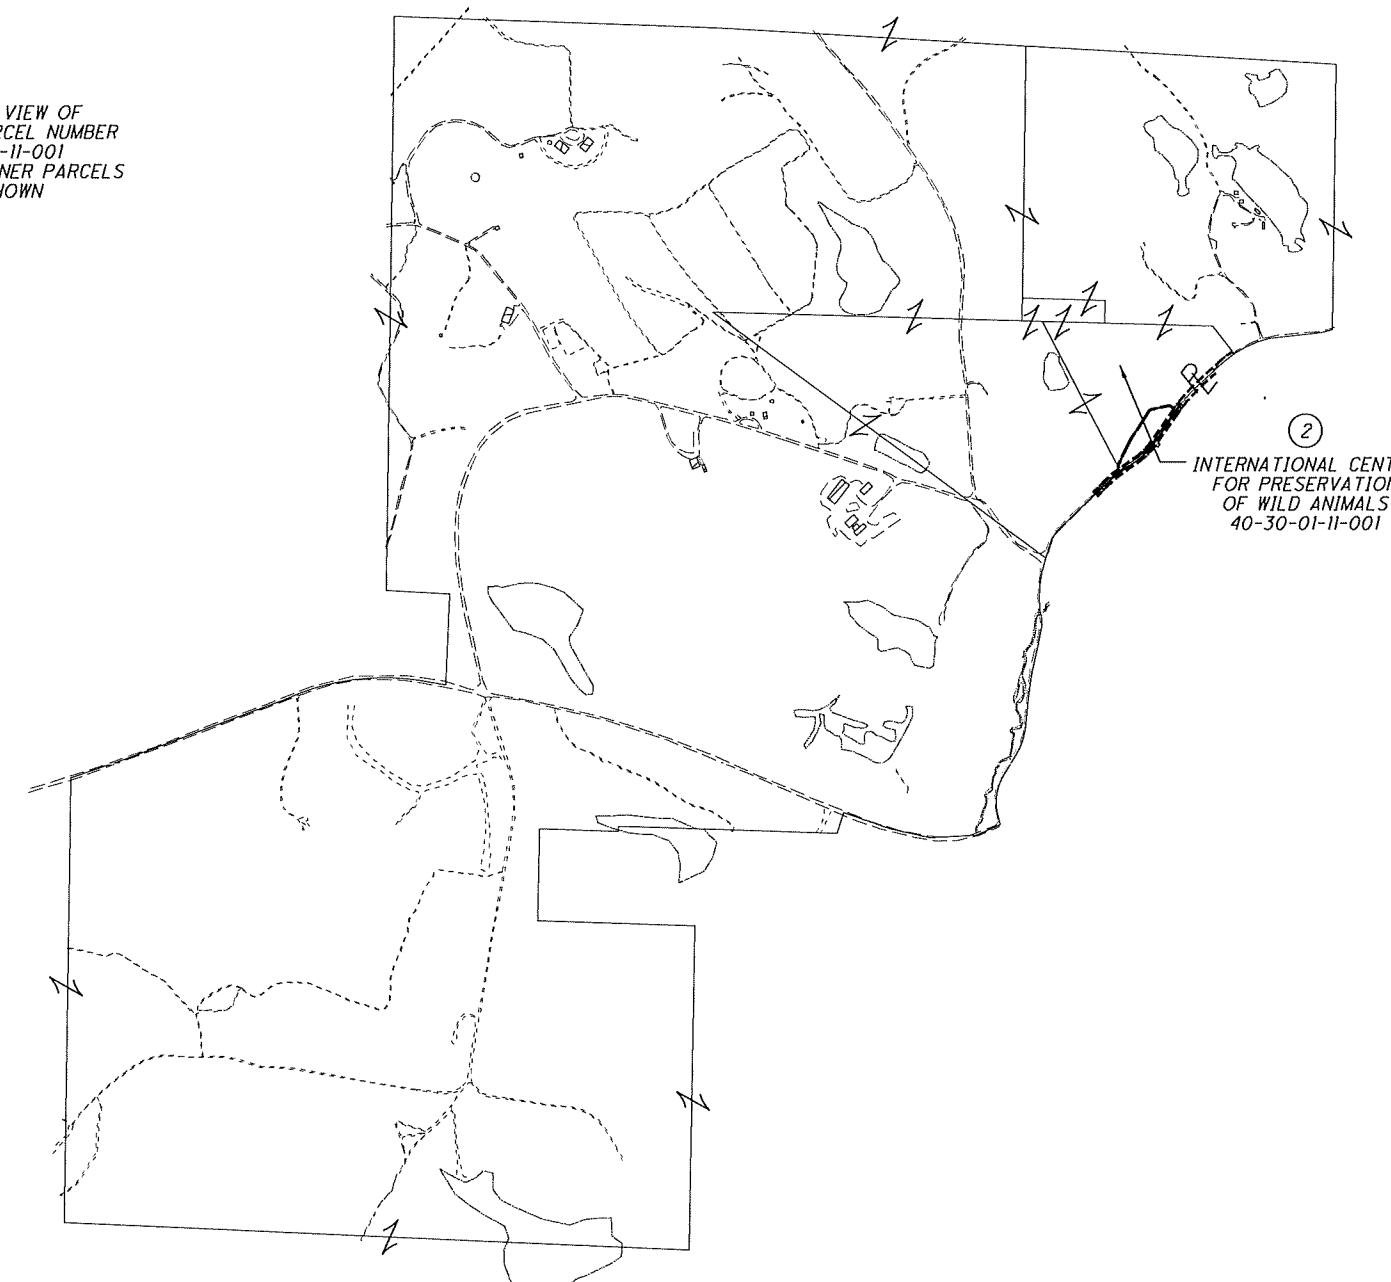

STRUCTURE KEY

RECORD AREA - TOTAL PRO - NET TAKE = NET RESIDUE
ALL AREAS IN ACRES

GRANTEE

ALL RIGHT OF WAY ACQUIRED IN THE NAME OF THE
STATE OF OHIO UNLESS OTHERWISE SHOWN.

* DENOTES RIGHT OF WAY ENCROACHMENT
** SURVEYED AREA


PARCEL NO.	OWNER	OWNERS RECORD		AUDITOR'S PARCEL	RECORD AREA	TOTAL P.R.O.	GROSS TAKE	P.R.O. IN TAKE	NET TAKE	STRUCTURE	NET RESIDUE		TYPE FUND	REMARKS	AS ACQUIRED
		DEED BOOK	PG.								LEFT	RIGHT			DEED BOOK & PG.
2-SH	INTERNATIONAL CENTER FOR PRESERVATION OF WILD ANIMALS	DV 1939, PAGE 192		40-30-01-11-001	24.12	0.819	1,816	0.000	1,816	NO	21.485		STATE		

NOTE: ALL TEMPORARY PARCELS TO
BE OF 12 MONTH DURATION.

NOTE: UNDER NO CIRCUMSTANCES ARE TEMPORARY EASEMENTS TO BE USED FOR STORAGE OF MATERIAL OR EQUIPMENT BY THE CONTRACTOR UNLESS NOTED OTHERWISE.

**PROPERTY MAP & SUMMARY
OF ADDITIONAL RIGHT OF WAY**

MUS-340-3.26

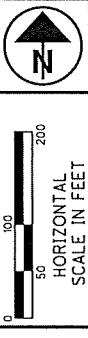

3

MUSKINGUM COUNTY
MEIGS TOWNSHIP
SECTION 1, T12N, R11W

BEGIN RW ACQUISITION
STA. 328+28.47

INTERNATIONAL CENTER FOR
PRESERVATION OF WILD ANIMALS
40-30-01-11-001
EXEMPT
14000 INTERNATIONAL DRIVE
CUMBERLAND, OH 43732

P.I. STA. 330+93.50
 $D = 19^{\circ}37'21''$ LT.
 $D_c = 09^{\circ}49'40''$
 $R = 583.00'$
 $L = 199.66'$
 $E = 8.65'$

MONUMENT LEGEND

- EXISTING R/W MONUMENT BO
- PROPOSED R/W MONUMENT BO
- ◎ EXISTING CONCRETE MONUME
- PROPOSED CONCRETE MONUM
- RAILROAD SPIKE FOUND
- ↗ RAILROAD SPIKE SET

O.I.P.F. IRON PIN FOUND

○I.F.R. IRON PIN FOUND W/ ID CAP

●I.R.S. IRON PIN SET W/ ID CAP

○P.R.F. IRON PIPE FOUND

○P.R.S. IRON PIPE SET

○P.K.F. P.K. NAIL FOUND

●P.K.S. P.K. NAIL SET

NOTES:
ALL EXISTING FENCE LOCATED INSIDE OF
PROPOSED RIGHT OF WAY IS TO BE REMOVED

THE DISPOSITION OF EXISTING CONSTRUCTION ITEMS WITHIN WORK LIMITS ARE SHOWN ON THE CONSTRUCTION PLANS.

NOTE:
ALL STATIONS AND OFFSETS ARE FROM THE
CENTERLINE OF SURVEY AND CONSTRUCTION
S.R. 340 UNLESS OTHERWISE STATED.

NOTE:
THE EXISTING RIGHT OF WAY WIDTH AND LOCATION
WERE DETERMINED USING DOCUMENTATION ON FILE
FROM THE OHIO DEPARTMENT OF TRANSPORTATION
DISTRICT 5 OFFICE, JACKSONTOWN, OHIO.

CO. RD. AND TWP RD. RIGHT OF WAY DETERMINED
FROM THE MUSKINGUM COUNTY ENGINEERS OFFICE
MUSKINGUM COUNTY, OHIO

V	DATE	DESCRIPTION				<div style="display: flex; align-items: center; justify-content: space-between;"> 4 / 5 </div> <div style="border: 1px solid black; width: 20px; height: 20px; display: flex; align-items: center; justify-content: center; margin-top: 10px;"> --- </div> <div style="border: 1px solid black; width: 20px; height: 20px; display: flex; align-items: center; justify-content: center; margin-top: 10px;"> --- </div>	
COMPLETION DATE:							

RIGHT OF WAY DETAIL SHEET
STA. 327+50 TO STA. 332+00

MUS-340-3.26

4 5

MUSKINGUM COUNTY
MEIGS TOWNSHIP
SECTION 1, T12N, R11W

!:\PROJECT\DATA\MUS\107158\DESIGN\RWSHEETS\MUS-340-3.26\107158-RD002 340.dgn 07/29/21

07/29/21

MONUMENT LEGE

- ☒ EXISTING R/W MONUMENT B
- ☒ PROPOSED R/W MONUMENT
- ◎ EXISTING CONCRETE MONUM
- PROPOSED CONCRETE MONU
- ◊ RAILROAD SPIKE FOUND
- ↗ RAILROAD SPIKE SET
- OL.R.F. IRON PIN FOUND
- OL.R.F. IRON PIN FOUND W/ ID CAP
- I.R.S. IRON PIN SET W/ ID CAP
- ◎ P.R.F. IRON PIPE FOUND
- ◎ P.S. IRON PIPE SET
- ◎ P.R.F. P.K. NAIL FOUND
- * P.R.S. P.K. NAIL SET

P.I. STA. 336+84.67
 $D = 12^{\circ}58'37''$ RT.
 $D_c = 04^{\circ}03'25''$
 $R = 1,412.33'$
 $L = 319.87'$
 $E = 9.10'$

NOTES:
ALL EXISTING FENCE LOCATED INSIDE OF
PROPOSED RIGHT OF WAY IS TO BE REMOVED

THE DISPOSITION OF EXISTING CONSTRUCTION ITEMS WITHIN WORK LIMITS ARE SHOWN ON THE CONSTRUCTION PLANS.

NOTE:
ALL STATIONS AND OFFSETS ARE FROM THE
CENTERLINE OF SURVEY AND CONSTRUCTION
S.R. 340 UNLESS OTHERWISE STATED.

NOTE:
THE EXISTING RIGHT OF WAY WIDTH AND LOCATION
WERE DETERMINED USING DOCUMENTATION ON FILE
FROM THE OHIO DEPARTMENT OF TRANSPORTATION
DISTRICT 5 OFFICE, JACKSONTOWN, OHIO.

CO. RD. AND TWP RD. RIGHT OF WAY DETERMINED
FROM THE MUSKINGUM COUNTY ENGINEERS OFFICE
MUSKINGUM COUNTY, OHIO