


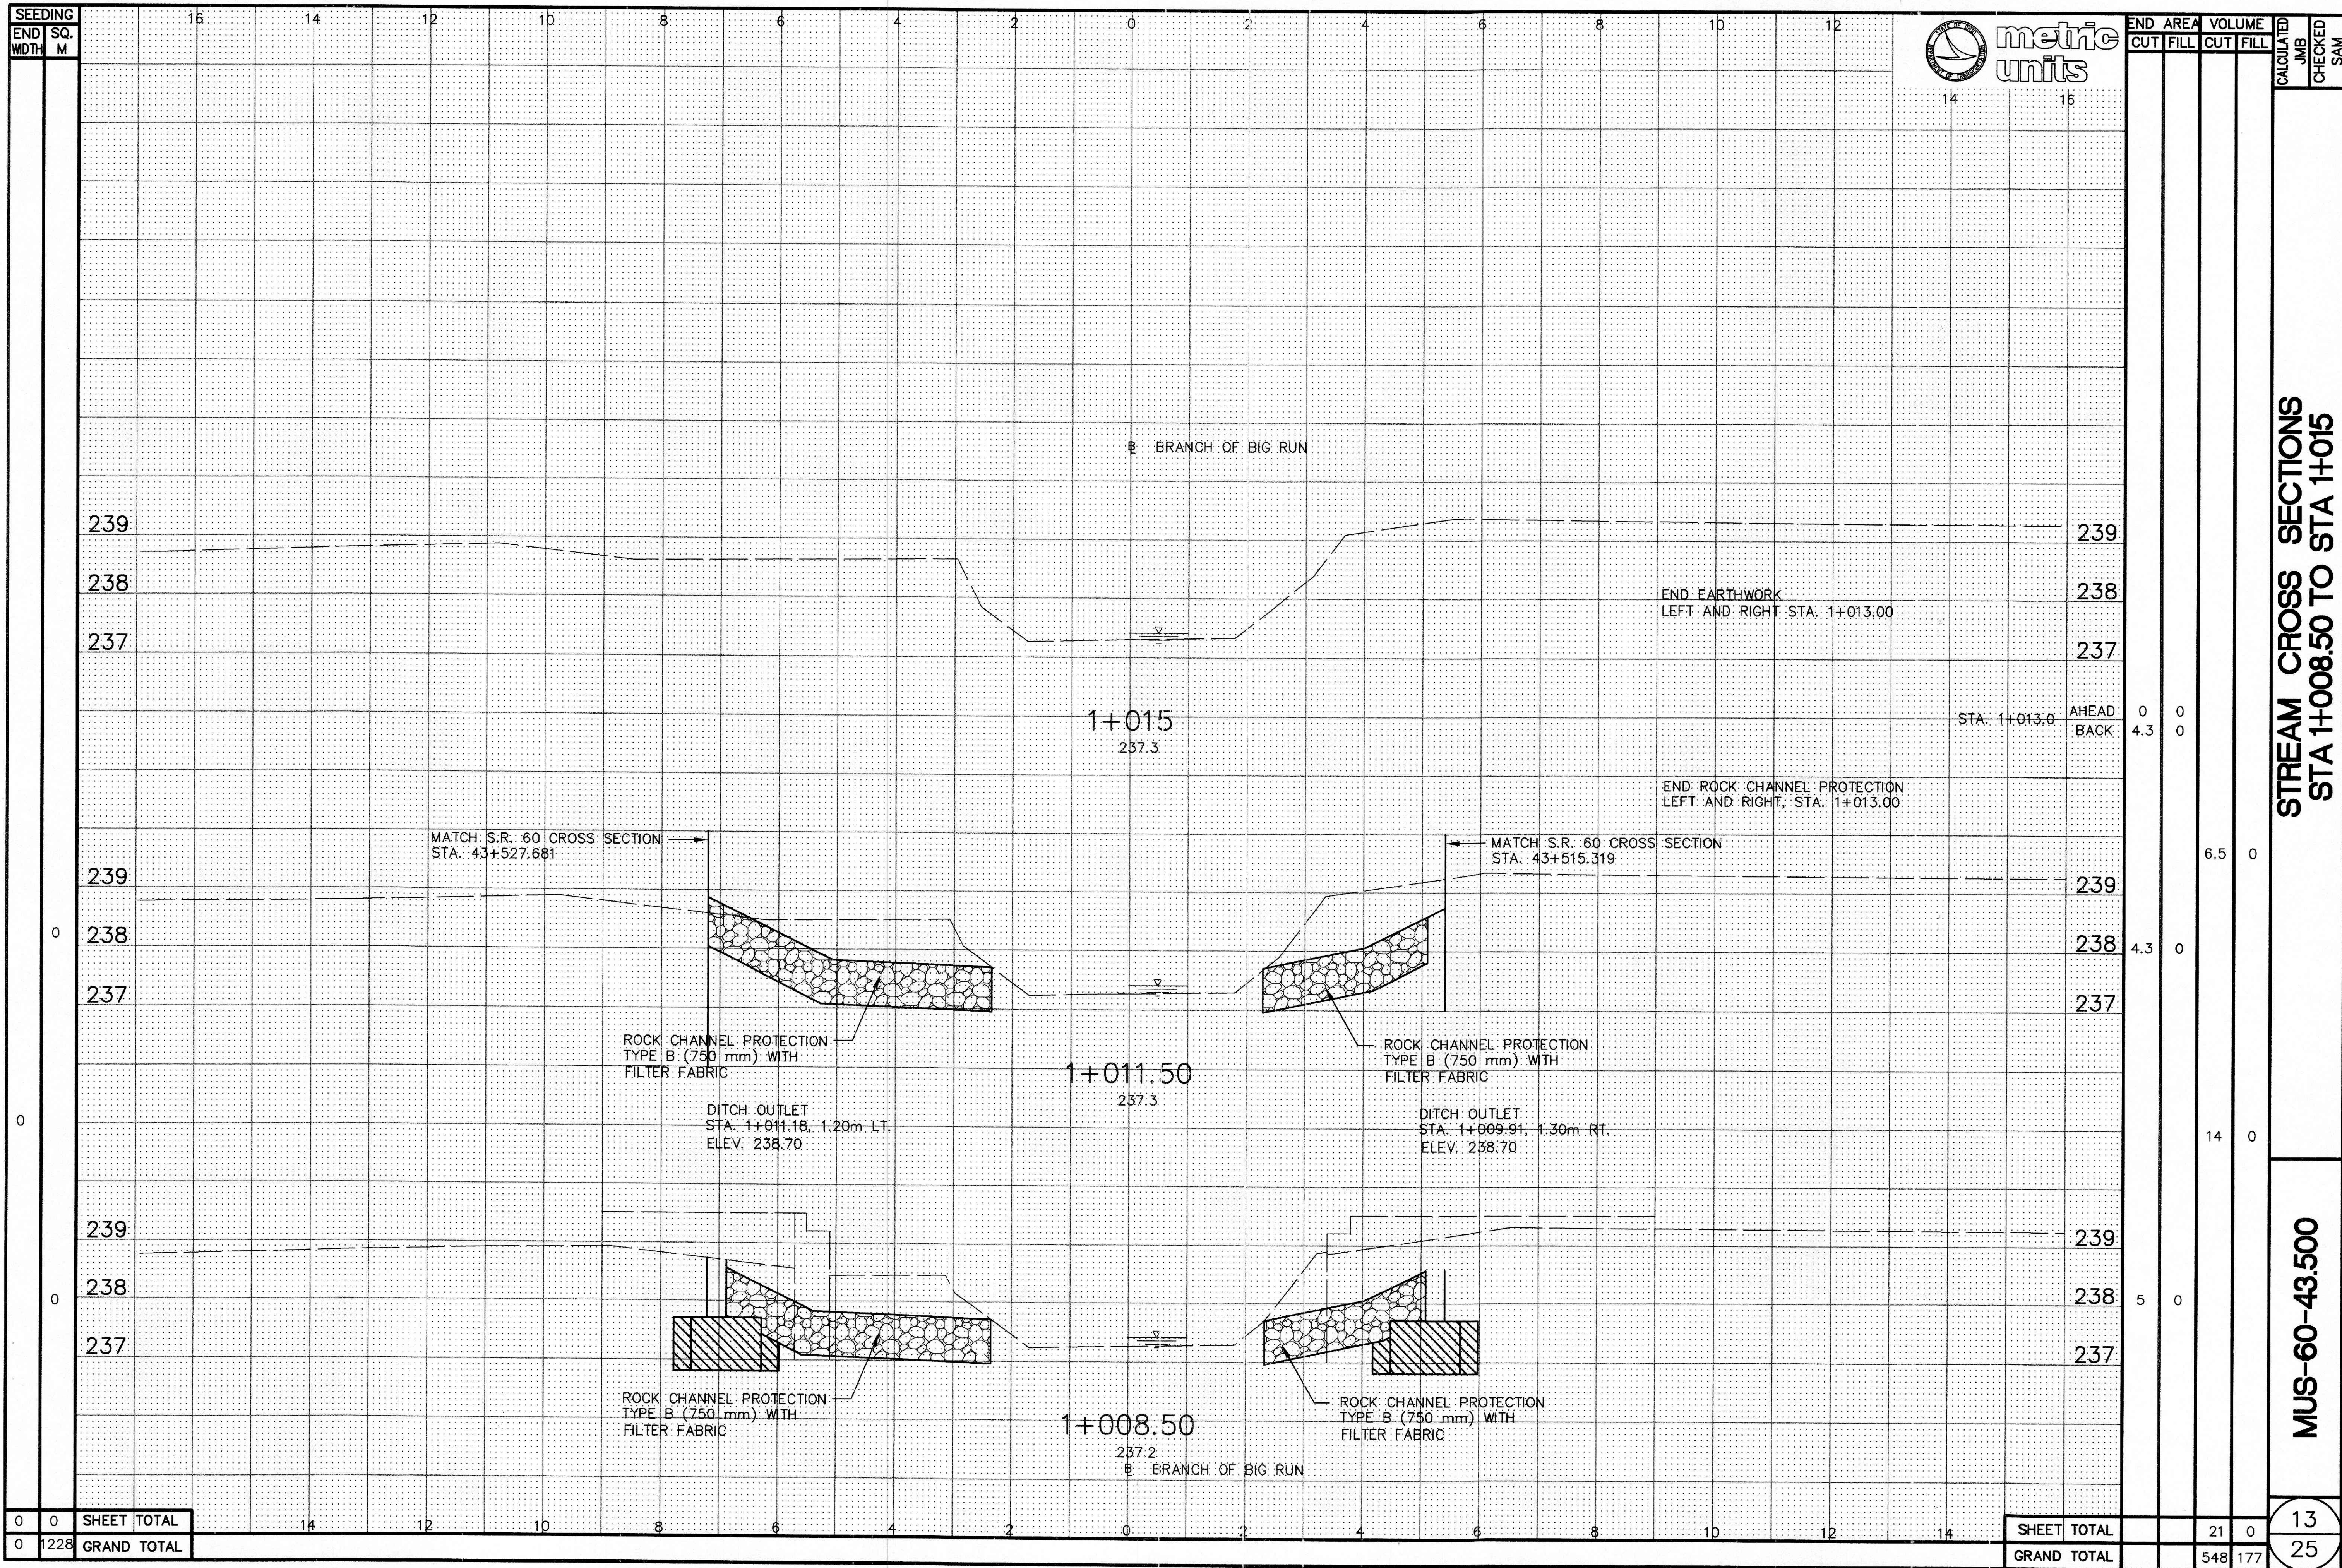

SEEDING
END SQ.
WIDTH M



END AREA	VOLUME	CALCULATED	JMB	CHECKED	SAM
CUT	FILL	CUT	FILL		

0	0	SHEET TOTAL
0	1228	GRAND TOTAL

SHEET TOTAL	21	0
GRAND TOTAL	548	177

STREAM CROSS SECTIONS
STA 1+008.50 TO STA 1+015

MUS-60-43.500

13
25