




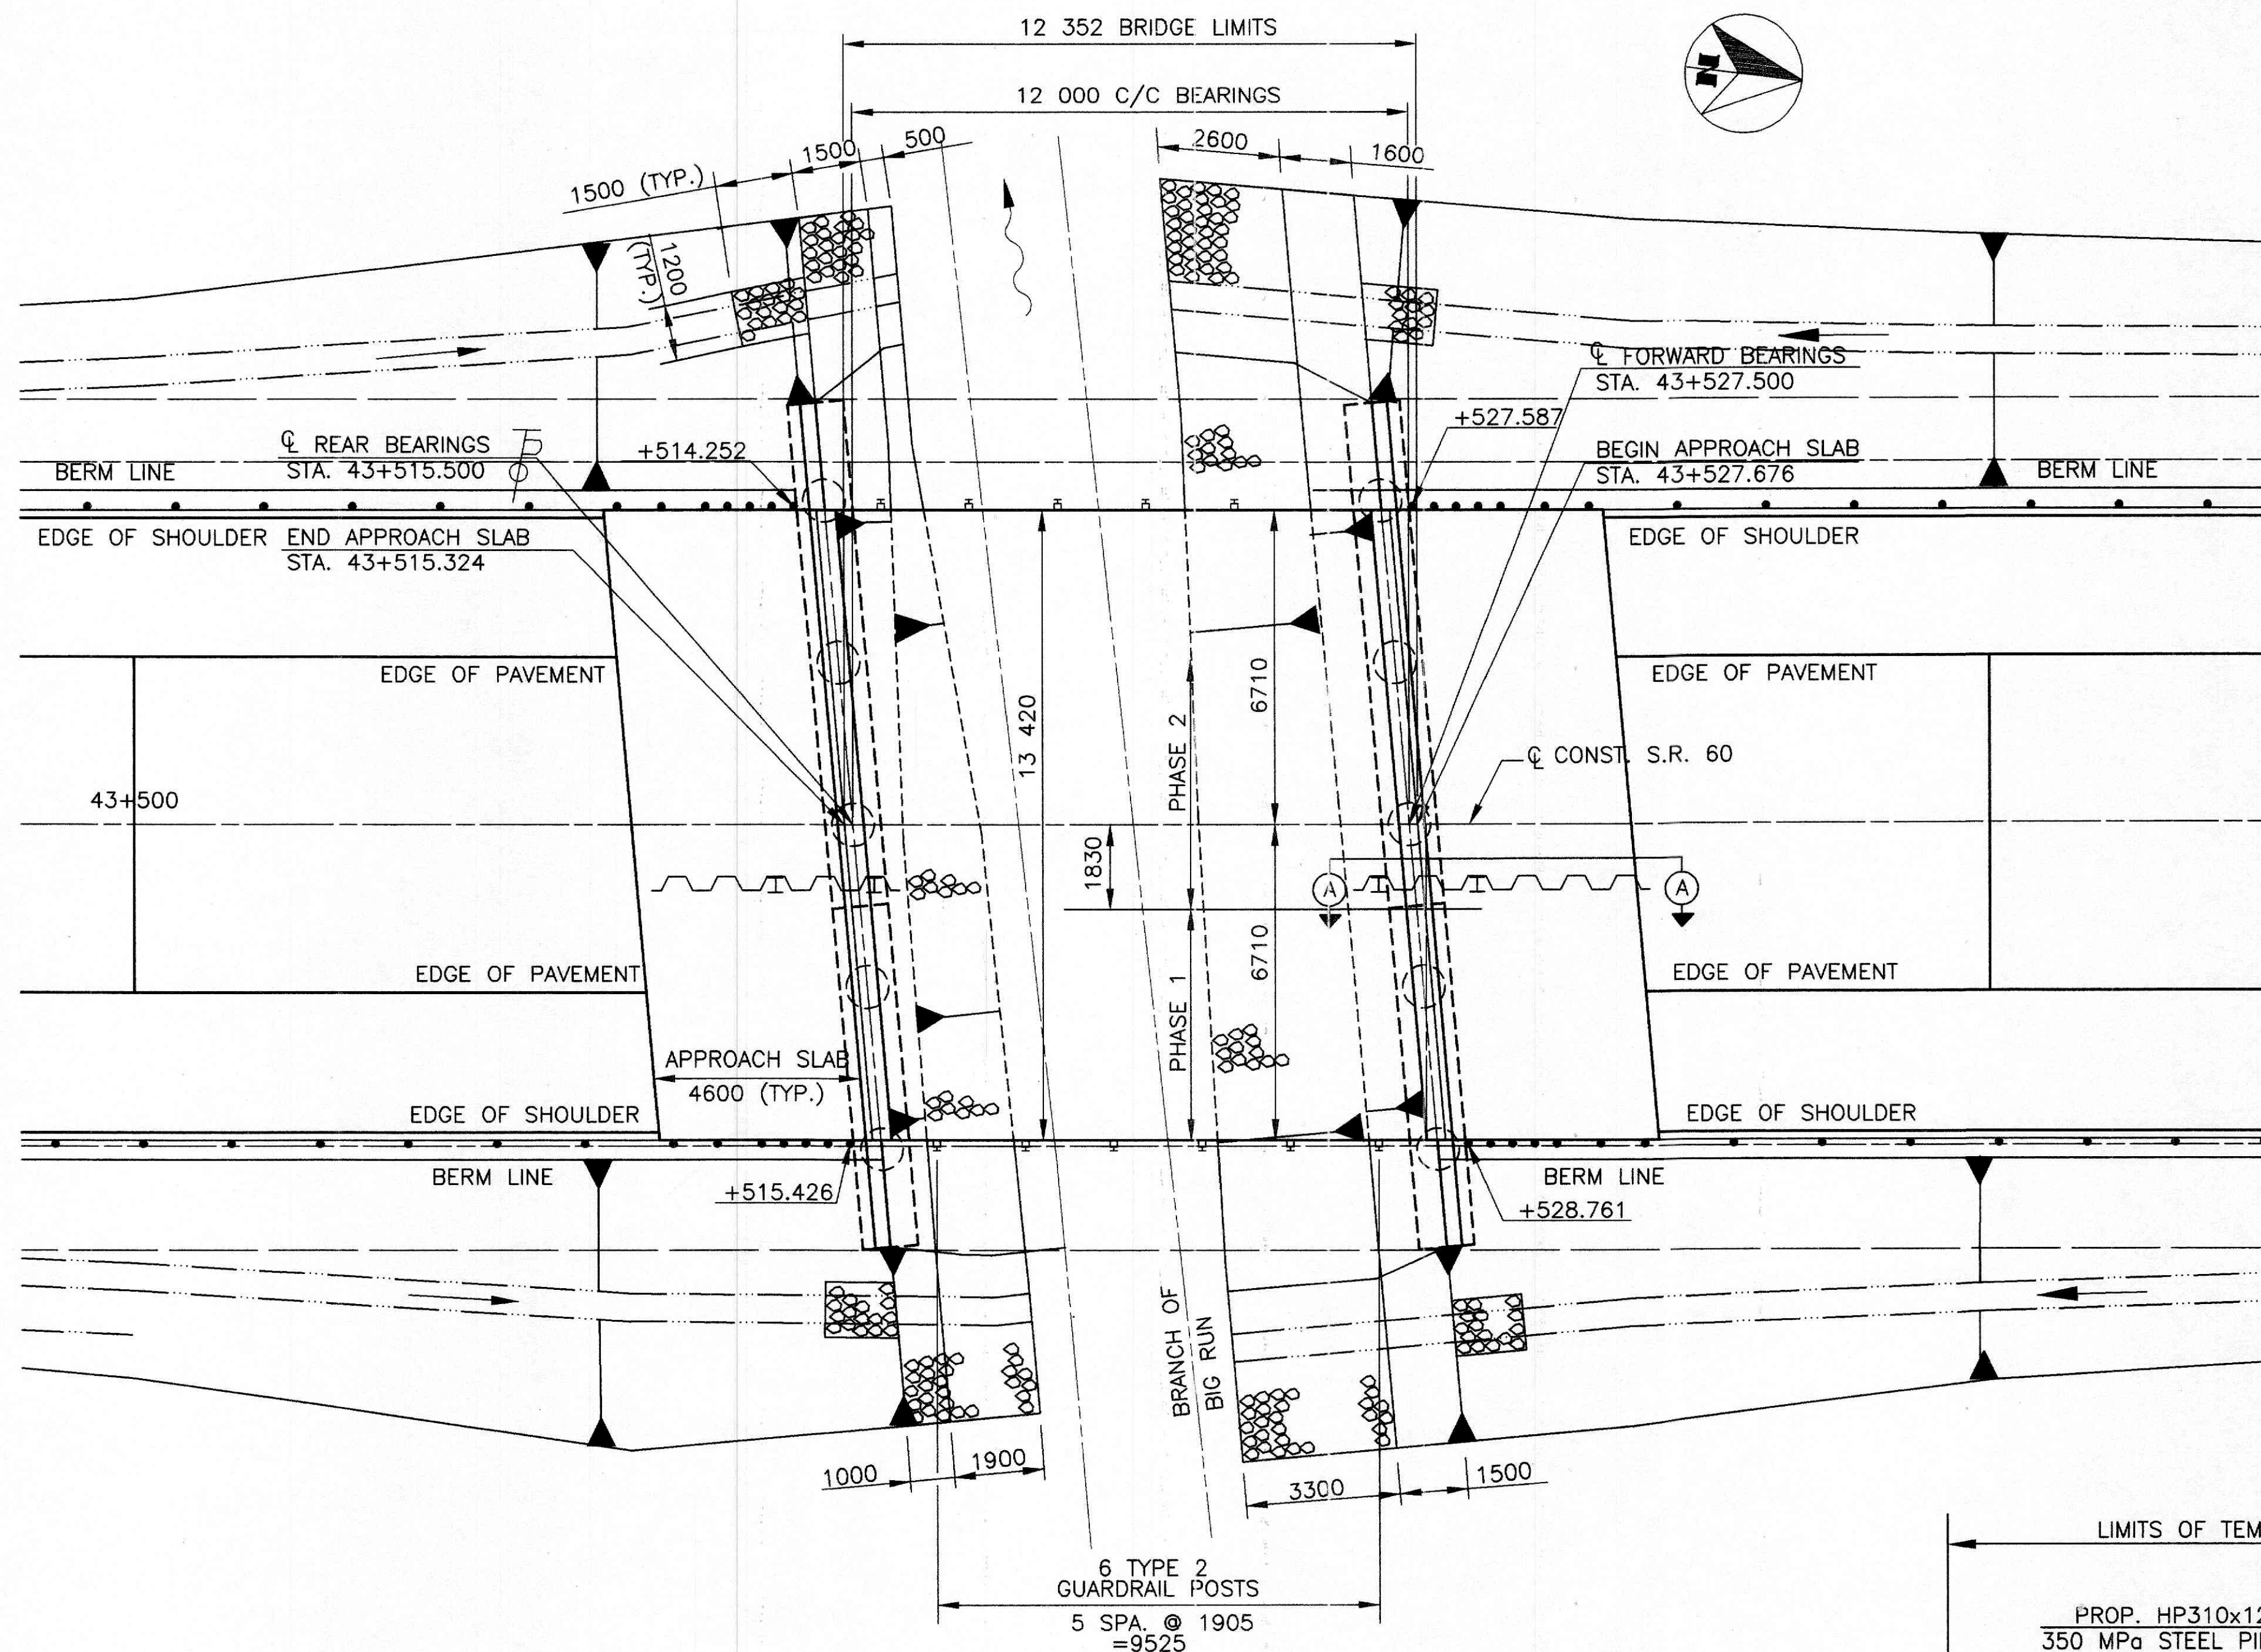

GENERAL PLAN

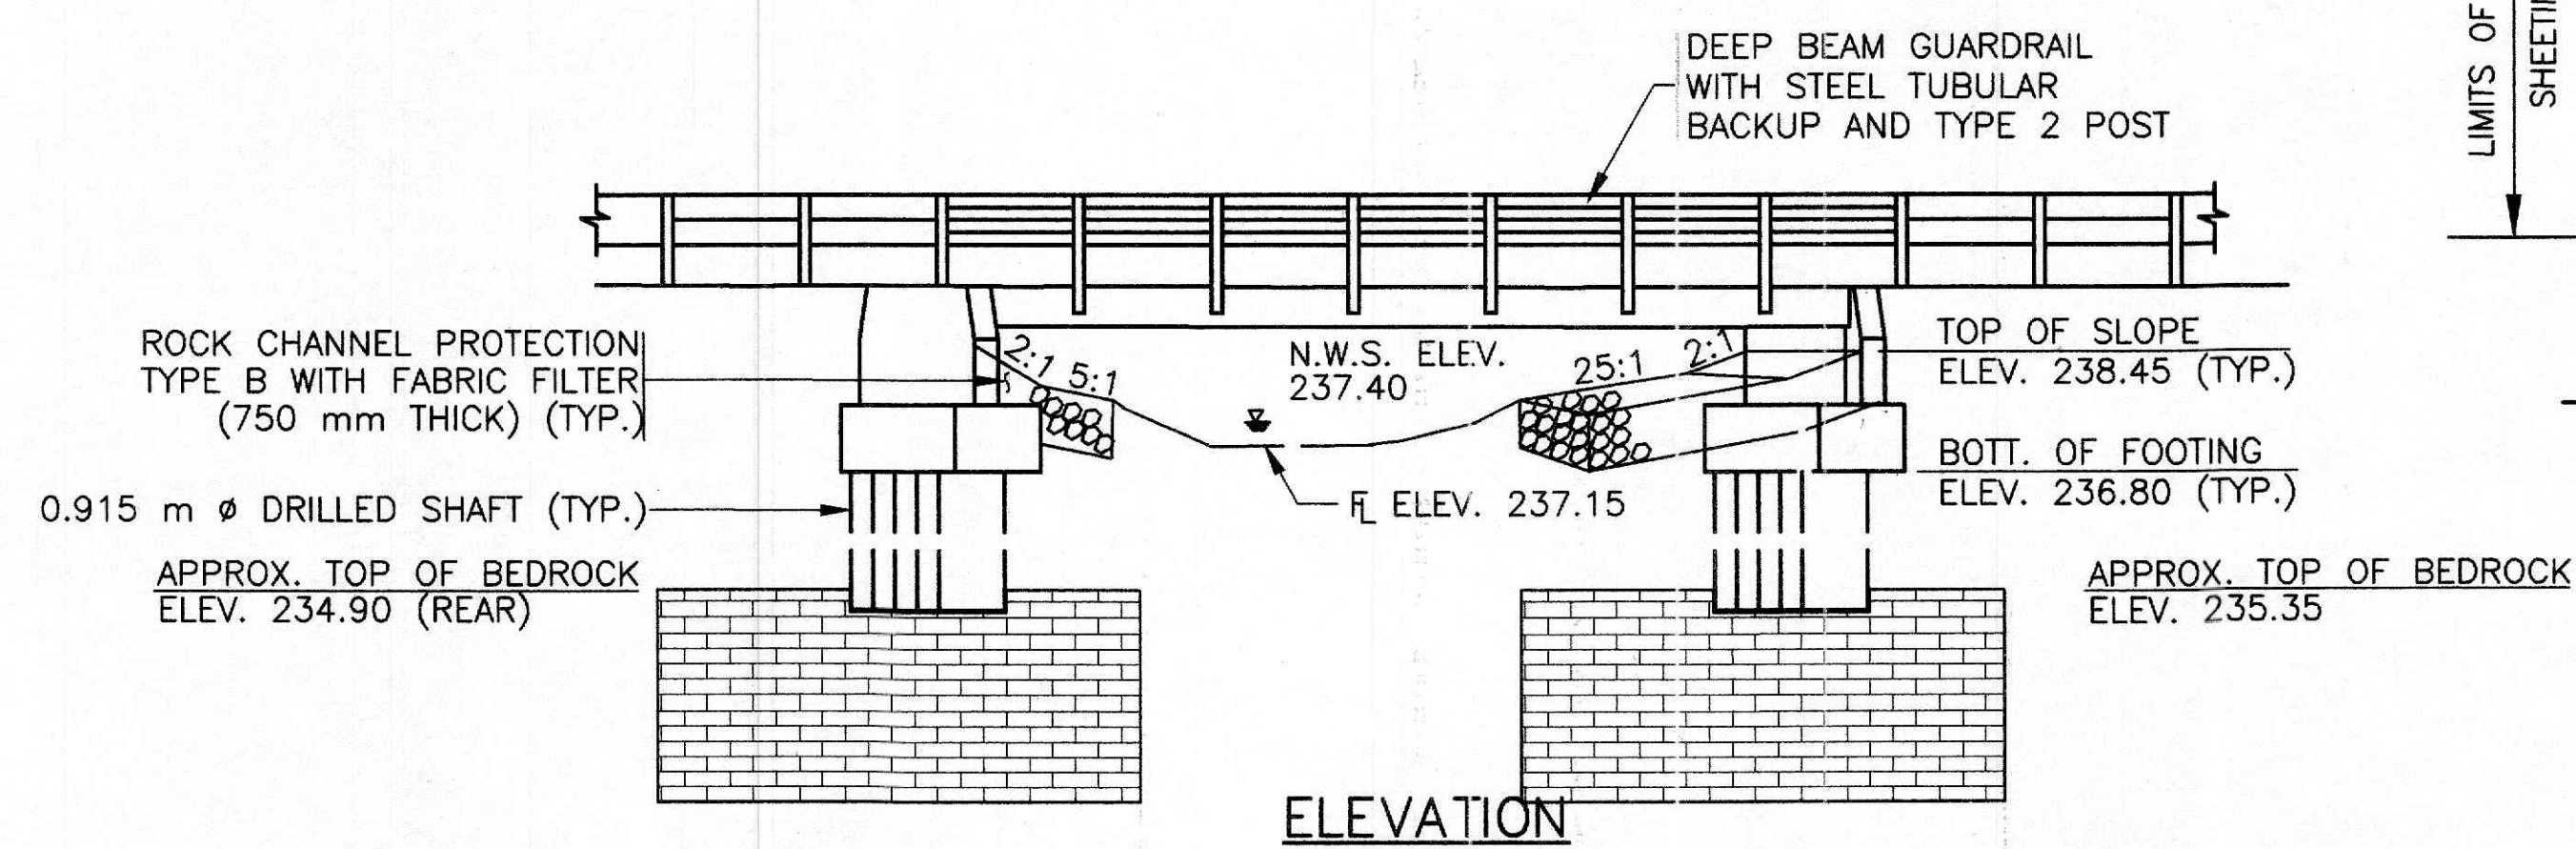

ELEVATION

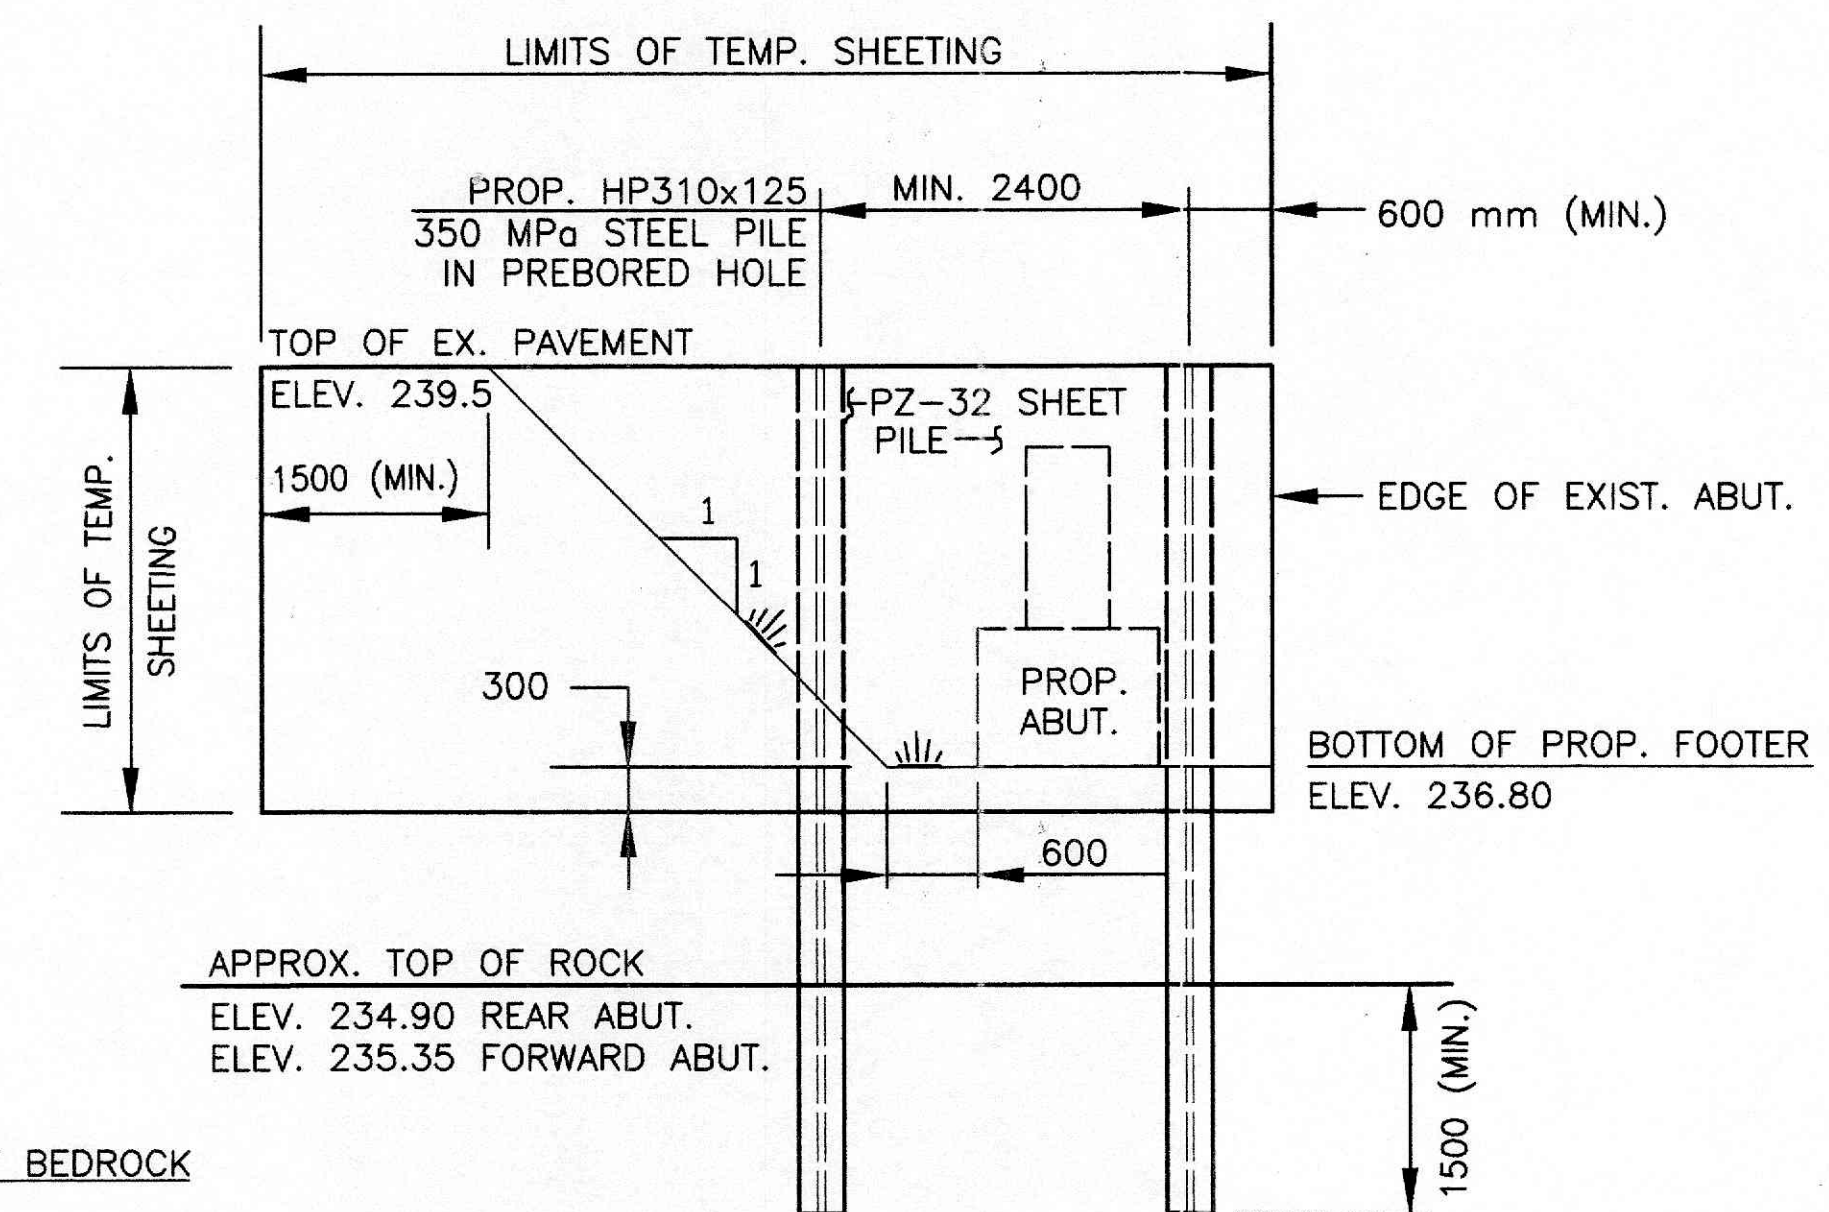

SECTION A-A
TYPICAL TEMPORARY SHEETING LIMITS