


NOTES:

1. PAVEMENT COMPOSITION EXAGGERATED TWO TIMES

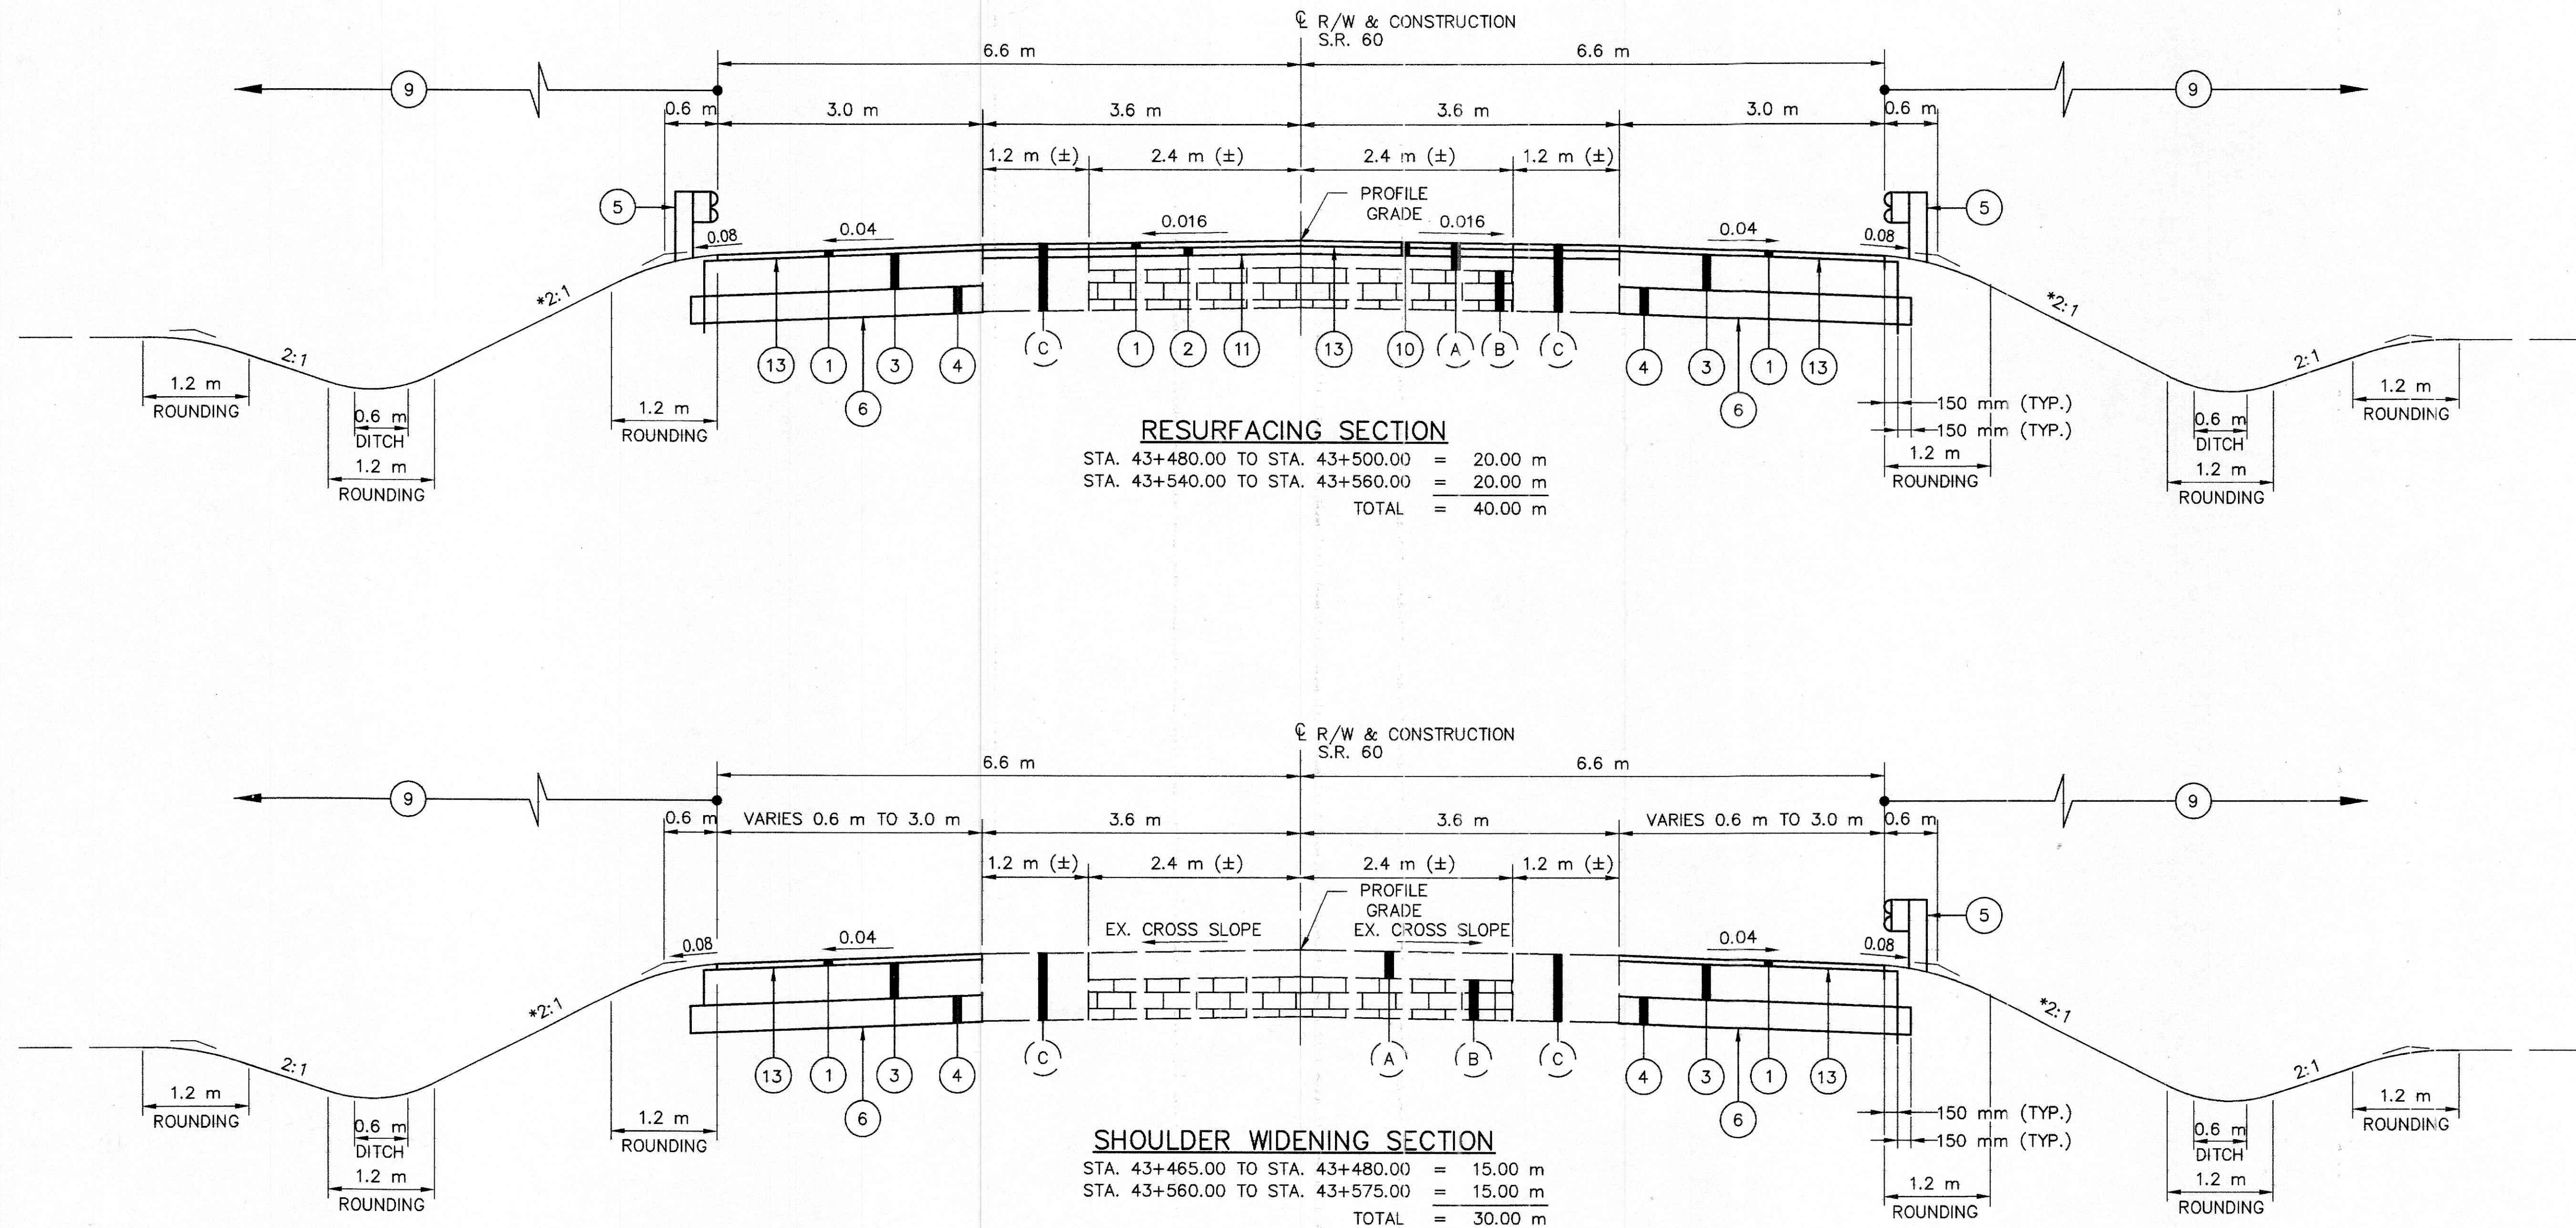

* UNLESS OTHERWISE SHOWN ON CROSS SECTIONS

LEGEND

- | | | |
|--|--|---|
| ① ITEM 448- 32 mm ASPHALT CONCRETE SURFACE COURSE, TYPE 1, PG64-22 | ⑥ ITEM 203 - SUBGRADE COMPACTION | ⑩ ITEM 202 - WEARING COURSE REMOVED |
| ② ITEM 448 - 45 mm ASPHALT CONCRETE INTERMEDIATE COURSE, TYPE 2, PG64-22 | ⑦ ITEM 611 - REINFORCED CONCRETE APPROACH SLAB (T=305 mm), AS PER PLAN | ⑪ ITEM 407 - TACK COAT (SEE GENERAL NOTE) |
| ③ ITEM 301 - 225 mm BITUMINOUS AGGREGATE BASE, PG64-22 | ⑧ ITEM 605 - AGGREGATE DRAINS | ⑫ ITEM 448 - 45 mm TO 73 mm ASPHALT CONCRETE INTERMEDIATE COURSE, TYPE 1, PG64-22 |
| ④ ITEM 304 - 150 mm AGGREGATE BASE | ⑨ ITEM 659 - SEEDING AND MULCHING (SEE GENERAL NOTE) | ⑬ ITEM 407 - TACK COAT FOR INTERMEDIATE COURSE (SEE GENERAL NOTES) |
| ⑤ ITEM 606 - GUARDRAIL, TYPE 5 | | (A) 185 mm (±) EXISTING ASPHALT PAVEMENT |
| | | (B) 225 mm (±) EXISTING BRICK BASE |
| | | (C) 410 mm (±) EXISTING ASPHALT PAVEMENT |