


MUS-60-43.500 (27.03)  
 MUSKINGUM COUNTY  
 MUSKINGUM TOWNSHIP  
 SECTION 7 TOWNSHIP 2N RANGE 8W  
 UNITED STATES MILITARY LANDS

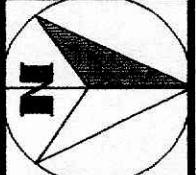

metric  
units



0 100  
50 200  
HORIZONTAL SCALE IN METERS


STRUCTURES KEY  
 □ - RESIDENTIAL  
 ■ - COMMERCIAL

UTILITIES

THE LOCATION OF UNDERGROUND UTILITIES SHOWN ON THE PLANS  
 ARE AS OBTAINED FROM THE OWNERS OF THE UTILITIES AS  
 REQUIRED BY SECTION 153.64 O.R.C.

GUERNSEY AND MUSKINGUM ELECTRIC CO-OP  
 17 SOUTH LIBERTY ST.  
 NEW CONCORD, OHIO 43762  
 PHONE: (614) 826-7661

ALL MEASUREMENTS ARE CALCULATED IN  
 METRIC UNITS AND SHALL TAKE PRECEDENCE  
 OVER VALUES CONVERTED TO ENGLISH UNITS.

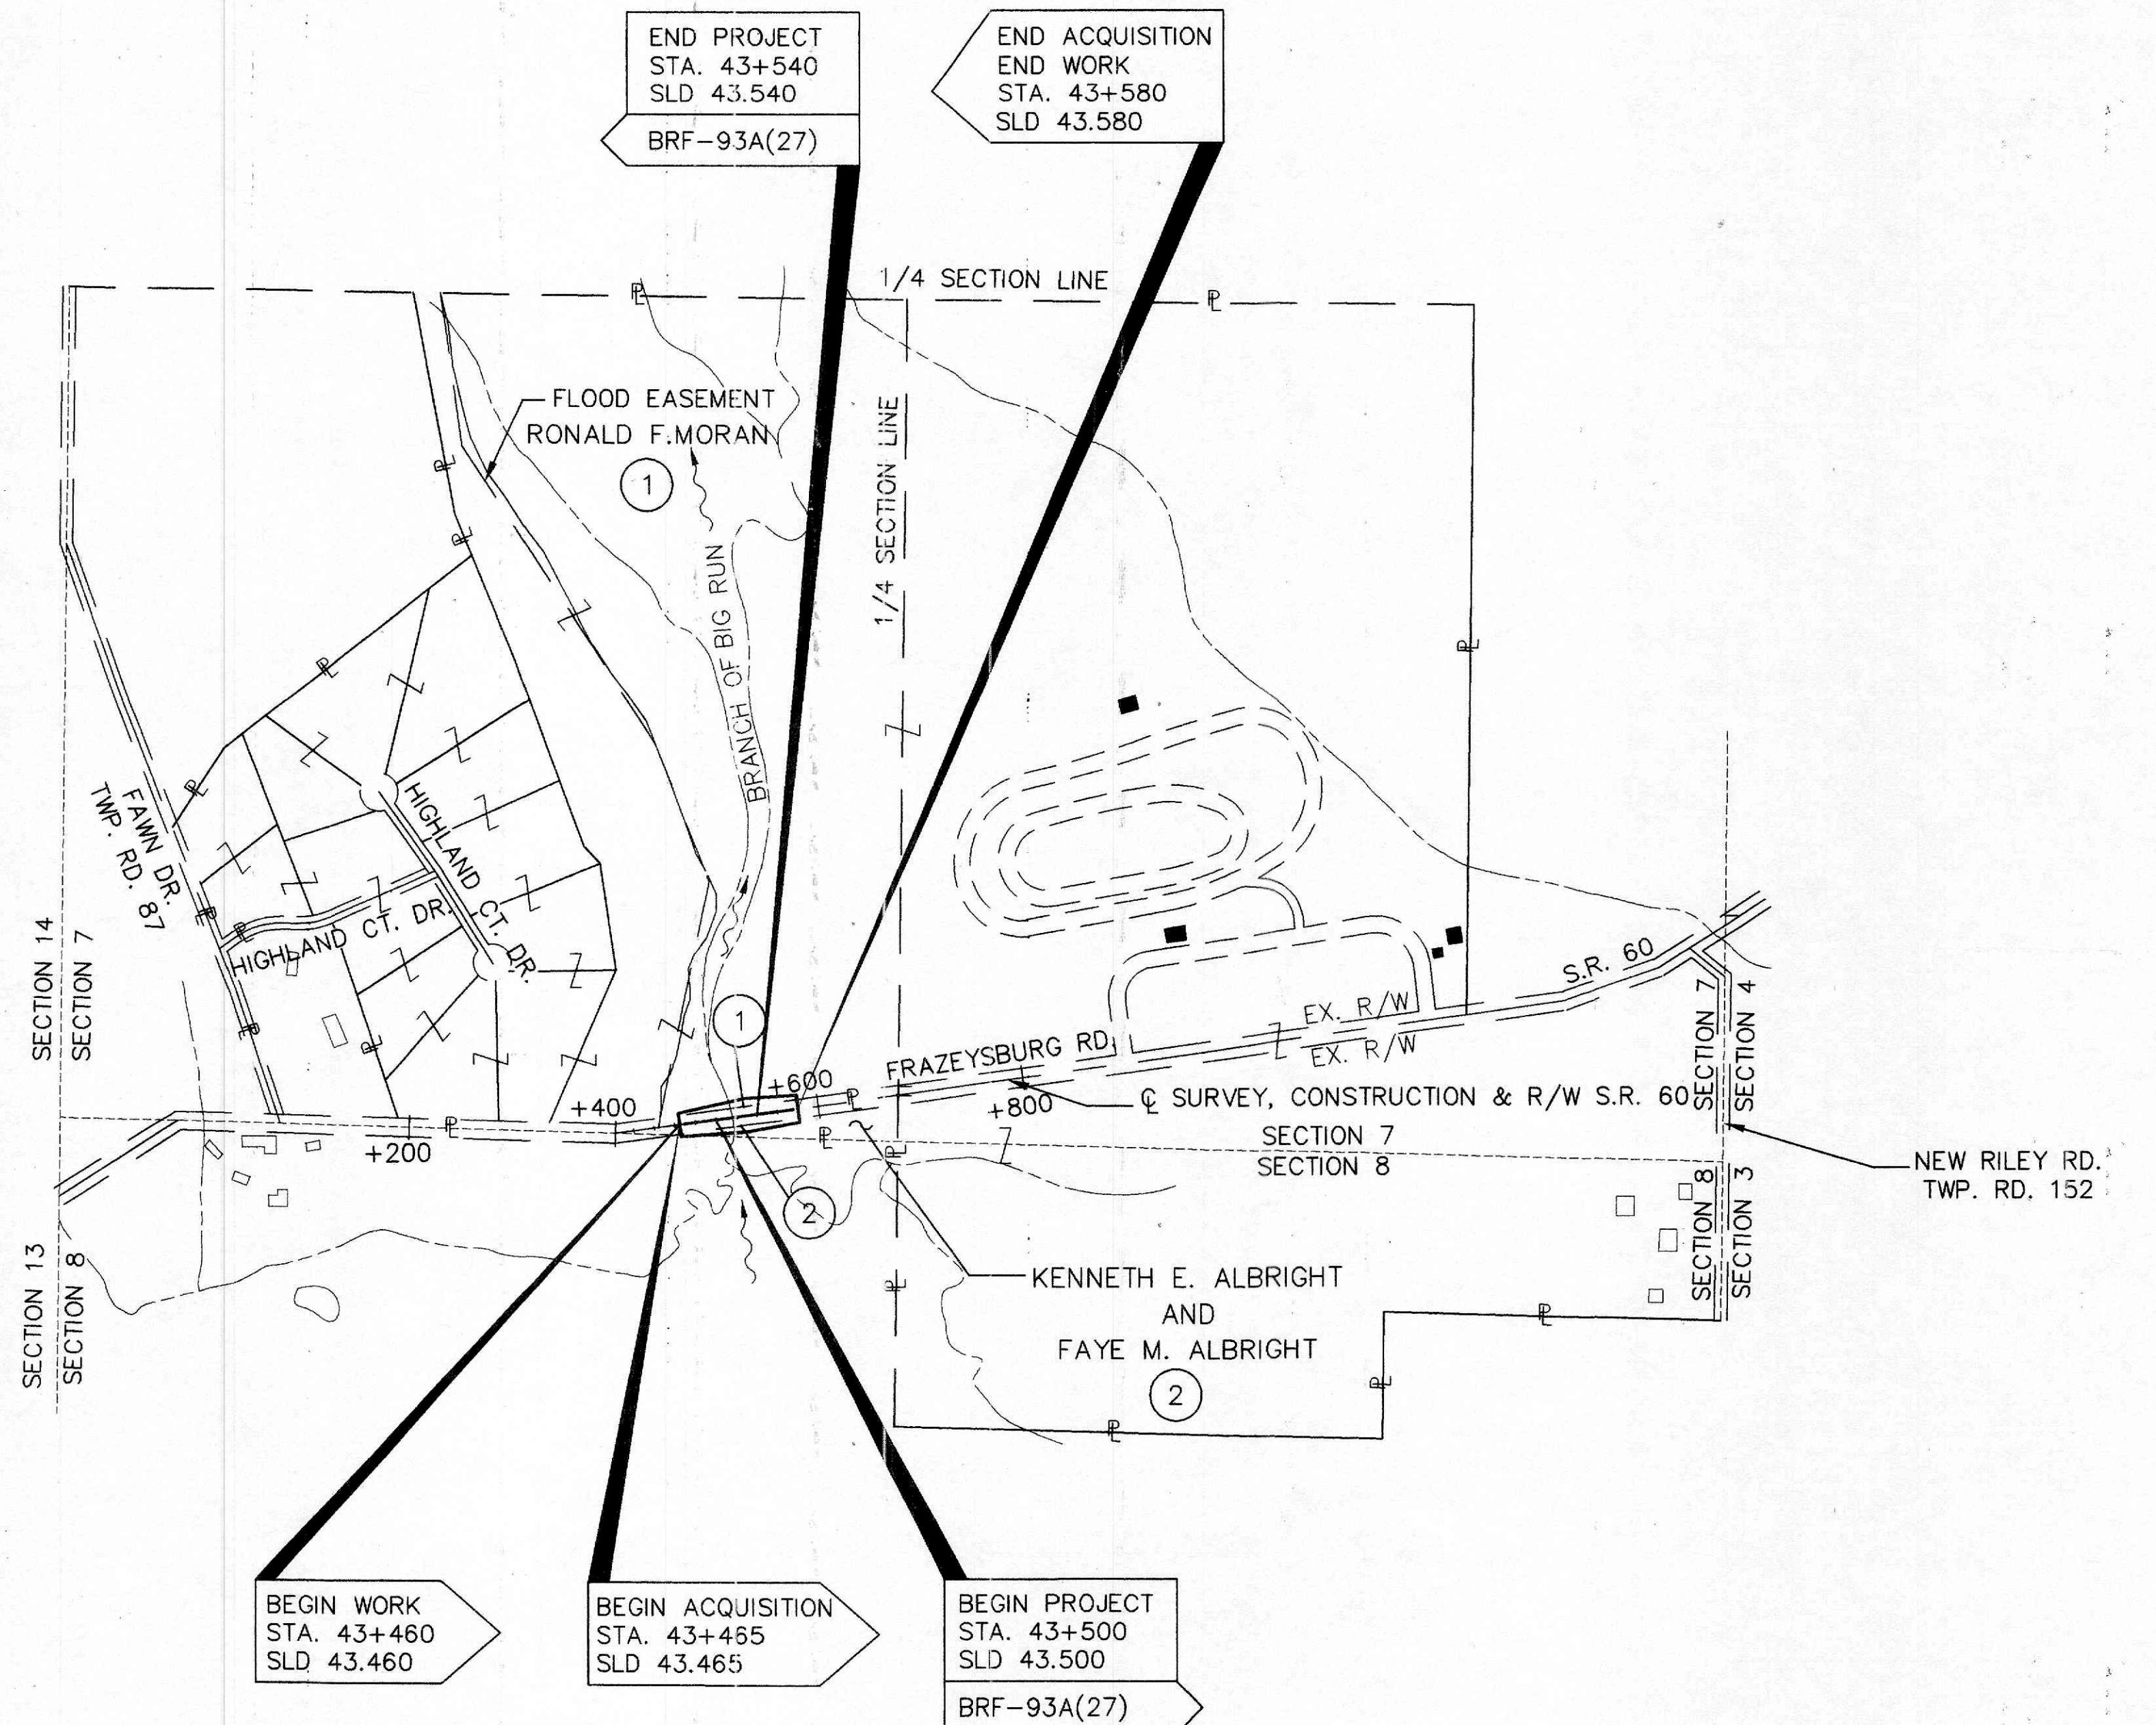

**SUMMARY OF ADDITIONAL RIGHT OF WAY REQUIRED**

[NET RESIDUE=RECORD AREA-TOTAL PRO-NET TAKE]

1 HECTARE=2.471 ACRES

NO. OF STRUCTURES..0 NO. OF PROPERTY OWNERS..2 NO. OF TOTAL TAKES..0 NO. OWNERSHIPS WITH "P" ITEMS..0

NOTE: UNLESS SPECIFIED OTHERWISE, AREAS ARE STATED IN HECTARES WITH ENGLISH EQUIVALENTS IN (ACRES).

GRANTEE:  
 ALL RIGHT OF WAY ACQUIRED IN  
 THE NAME OF STATE OF OHIO  
 UNLESS OTHERWISE SHOWN.

PARCEL	OWNER	AUDITOR PARCEL NO.	OWNERS RECORD		TOTAL P.R.O. (H)	GROSS TAKE (H)	P.R.O. IN TAKE (H)	NET TAKE (H)	STRUCTURE	NET RESIDUE		TYPE FUND	REMARKS AND PERSONALTY	AS ACQUIRED	
			VOL.	PAGE						LEFT	RIGHT			BOOK	PAGE
1	RONALD F. MORAN	44-02-07-10.006	1061	564	31.5650	0.9512	0.1660	0.1052	NO	30.5530		STATE	TOTAL 116.8879 CONTIGUOUS HECTARES (288.83)		
					(78.000)	(2.350)	(0.410)	(0.260)	(0.150)		(75.496)				
2	KENNETH E. ALBRIGHT AND FAYE M. ALBRIGHT	44-02-07-10.004	1056	486	0.7970	0.2469	0.1585	0.1052	NO	0.4968	STATE				
					(1.970)	(0.610)	(0.392)	(0.260)	(0.132)		(1.228)				

DESCRIPTION			REV:	DATE:
DATE OF COMPLETION: JUNE 30, 1997				25

MUS-60-43.500(27.03)

PROPERTY MAP  
 SUMMARY OF ADDITIONAL R/W

STATE  
 JOB NO.  
 053800

PID NO.  
 11903