


MUS-60-43.500 (27.03)
MUSKINGUM COUNTY
MUSKINGUM TOWNSHIP
SECTION 7 TOWNSHIP 2N RANGE 8W
UNITED STATES MILITARY LANDS

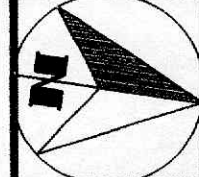

PID NO. 11903


STATE JOB NO. 053800

RIGHT OF WAY PLAN
STA. 43+470 TO STA. 43+575

MUS-60-43.500(27.03)

3/3

DESCRIPTION	REV.	DATE
		25
DATE OF COMPLETION: JUNE 30, 1997		25

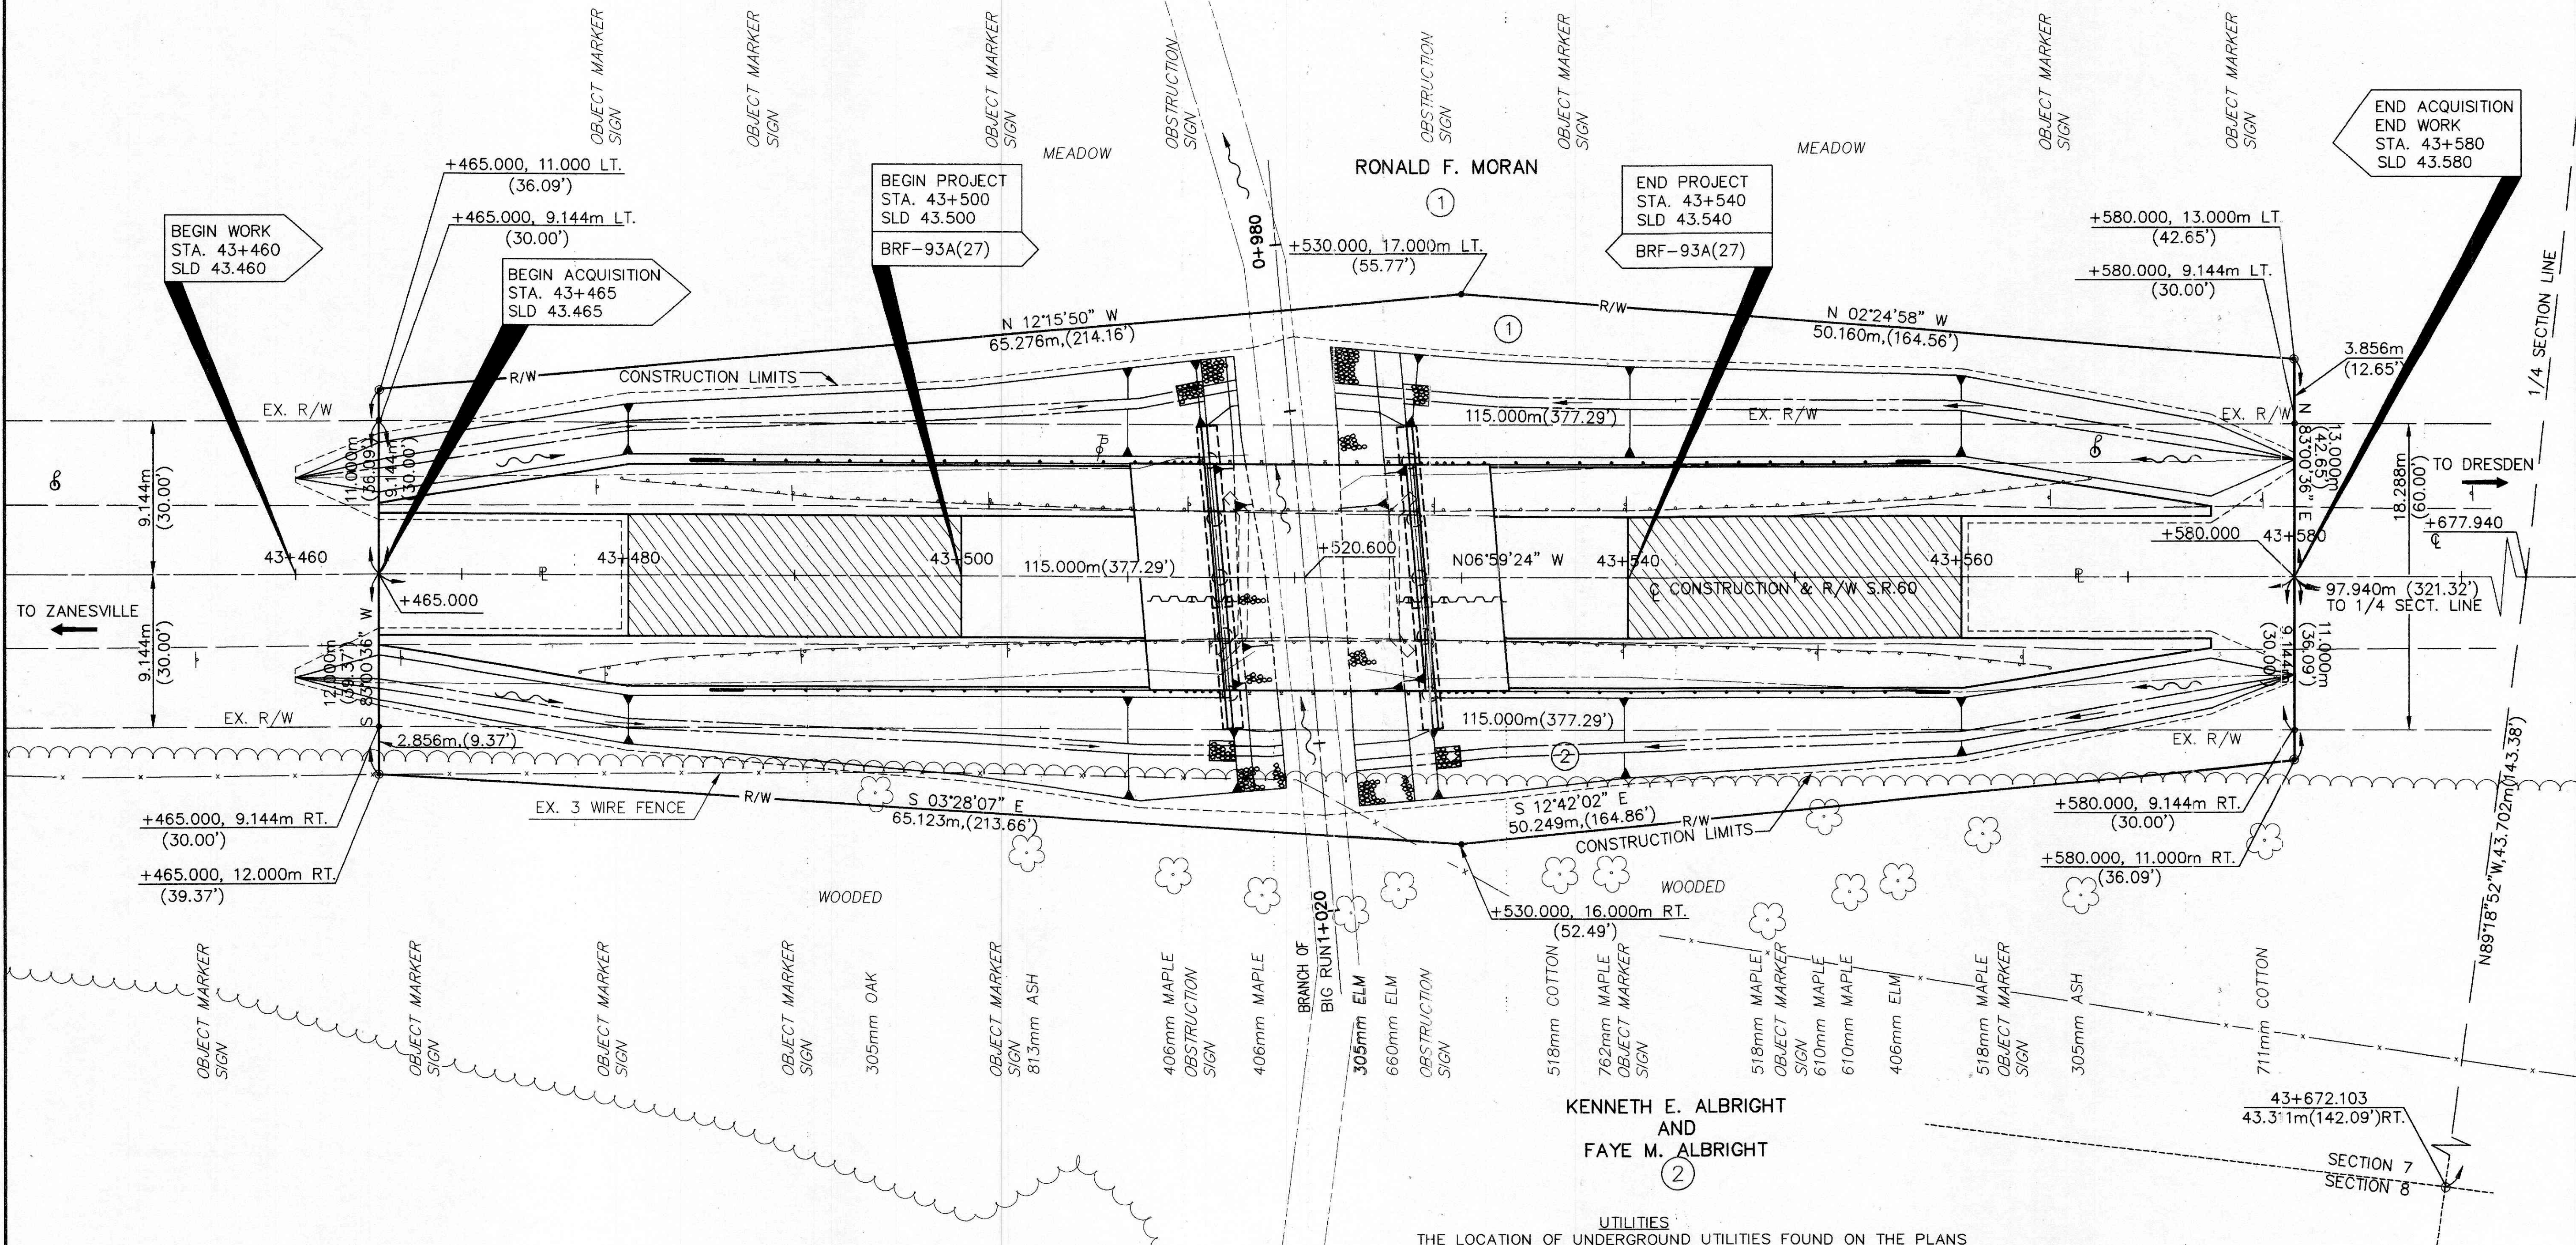

- NOTE:
1. THE EXISTING R/W WIDTH AND LOCATION WERE DETERMINED USING: I.C.H. 344 SEC. O WITH MUSKINGUM COUNTY COMMISSIONERS CERTIFICATION OF 60 FEET OF RIGHT OF WAY WIDTH, DATED MAY 29, 1920.
 2. ALL MEASUREMENTS ARE CALCULATED IN METRIC UNITS AND SHALL TAKE PRECEDENCE OVER VALUES CONVERTED TO ENGLISH UNITS.

LEGEND

	PAVEMENT REMOVED
	PROPOSED C REFERENCE MONUMENT
	IRON PIN SET
	EXISTING SIGNS
	IRON PIN FOUND

UTILITIES
THE LOCATION OF UNDERGROUND UTILITIES FOUND ON THE PLANS ARE AS OBTAINED FROM THE OWNERS OF THE UTILITIES AS REQUIRED BY SECTION 153.64 O.R.C.

GUERNSEY AND MUSKINGUM ELECTRIC CO-OP
17 SOUTH LIBERTY ST.
NEW CONCORD, OHIO 43762
PHONE: (614) 826-7661

BASIS OF BEARINGS
ALL BEARINGS SHOWN ARE FOR PROJECT USE ONLY. THE BEARING OF N 6°59'24" W FOR THE CENTERLINE OF S.R. 60 IS AS DELINEATED IN DEED VOLUME 1061, PAGE 564 OF THE RECORDS OF THE RECORDERS OFFICE OF MUSKINGUM COUNTY, OHIO.

SEE SHEET 2/3, PROPERTY MAP, FOR SUMMARY OF ADDITIONAL RIGHT OF WAY.