


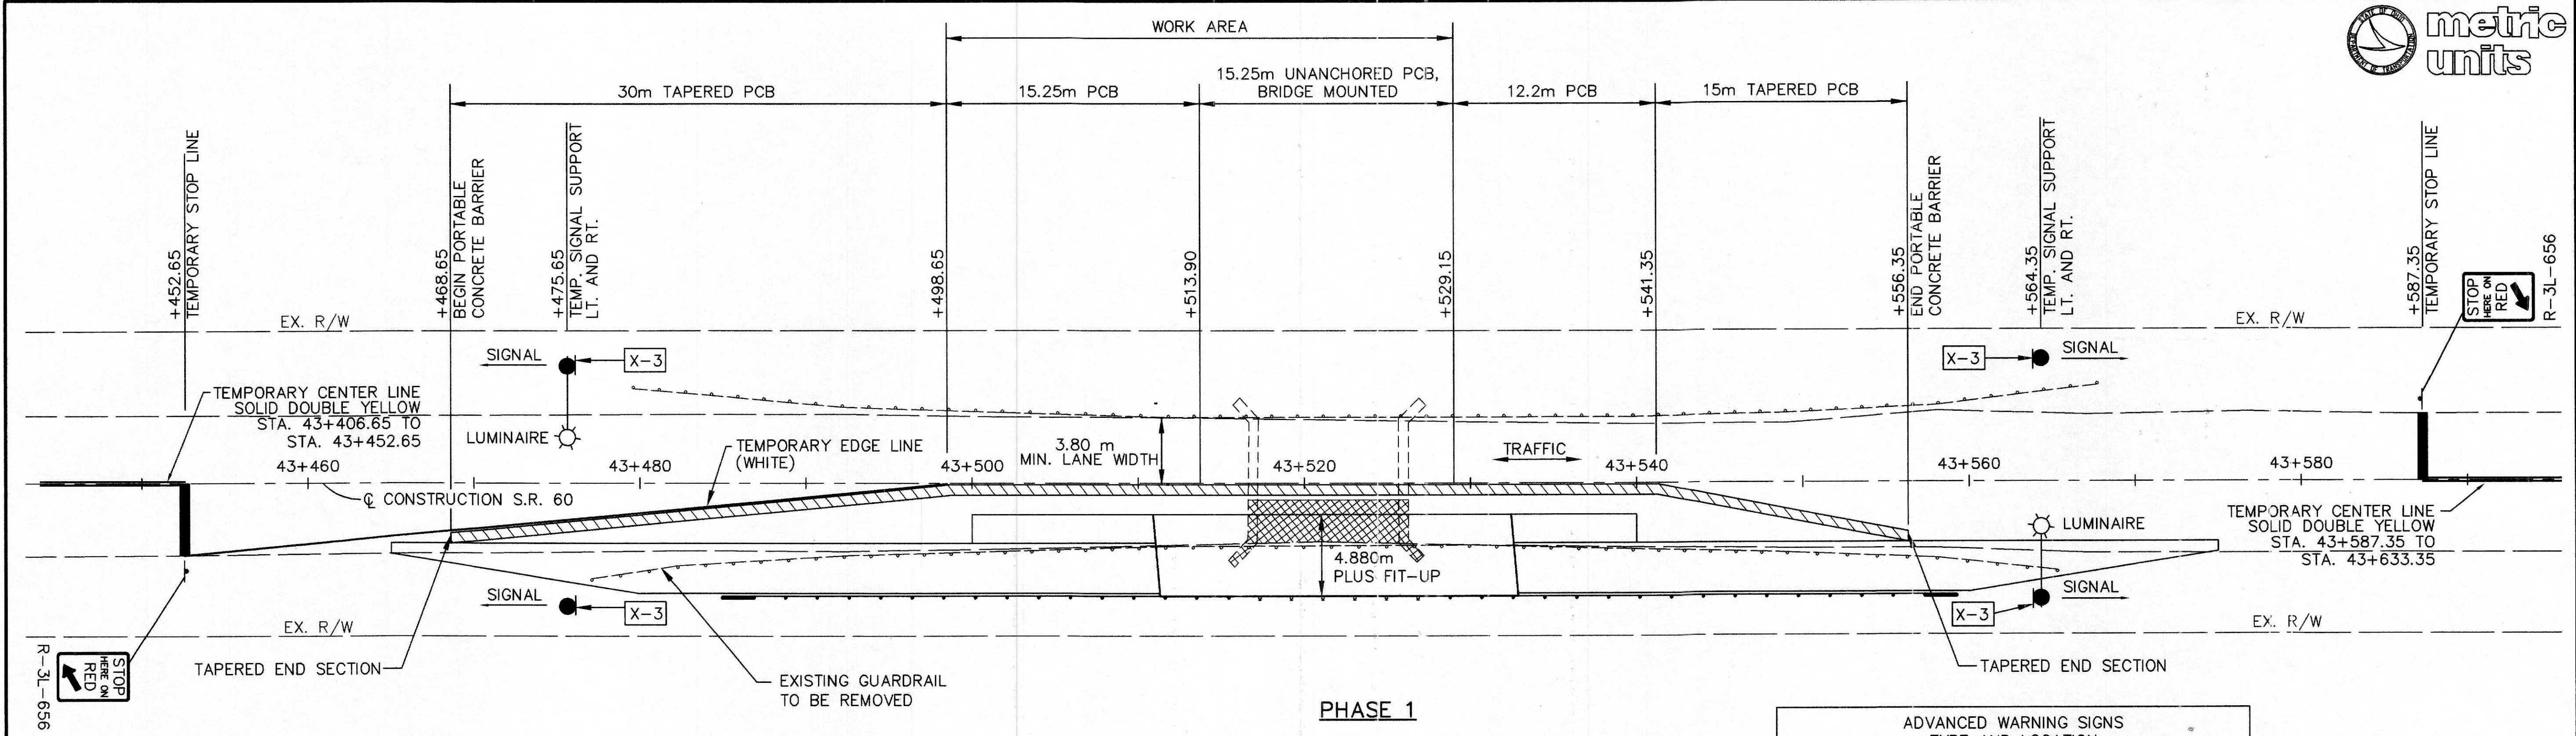

SIGNAL PHASING DIAGRAM

Ø1 G	Ø1 Y	ALL RED	Ø2 G	Ø2 Y	ALL RED
30	3	12	30	3	12

PHASE AND INITIAL SETTING

STATION & OFFSET	ADVANCED WARNING SIGNS TYPE AND LOCATION				
	TYPE A WARNING LIGHT	OW-128-914	OW-121-914	OC-8-1524	OW-47-914
42+919.65, ±19m LT. & RT.	X	X			
43+071.65, ±19m LT. & RT.	X		X		
43+223.65, ±19m LT. & RT.					X
43+223.65, ±19m LT.				X	
43+816.35, ±19m RT.				X	
43+816.35, ±19m LT. & RT.					X
43+968.35, ±19m LT. & RT.	X		X		
44+120.35, ±19m LT. & RT.	X	X			

