


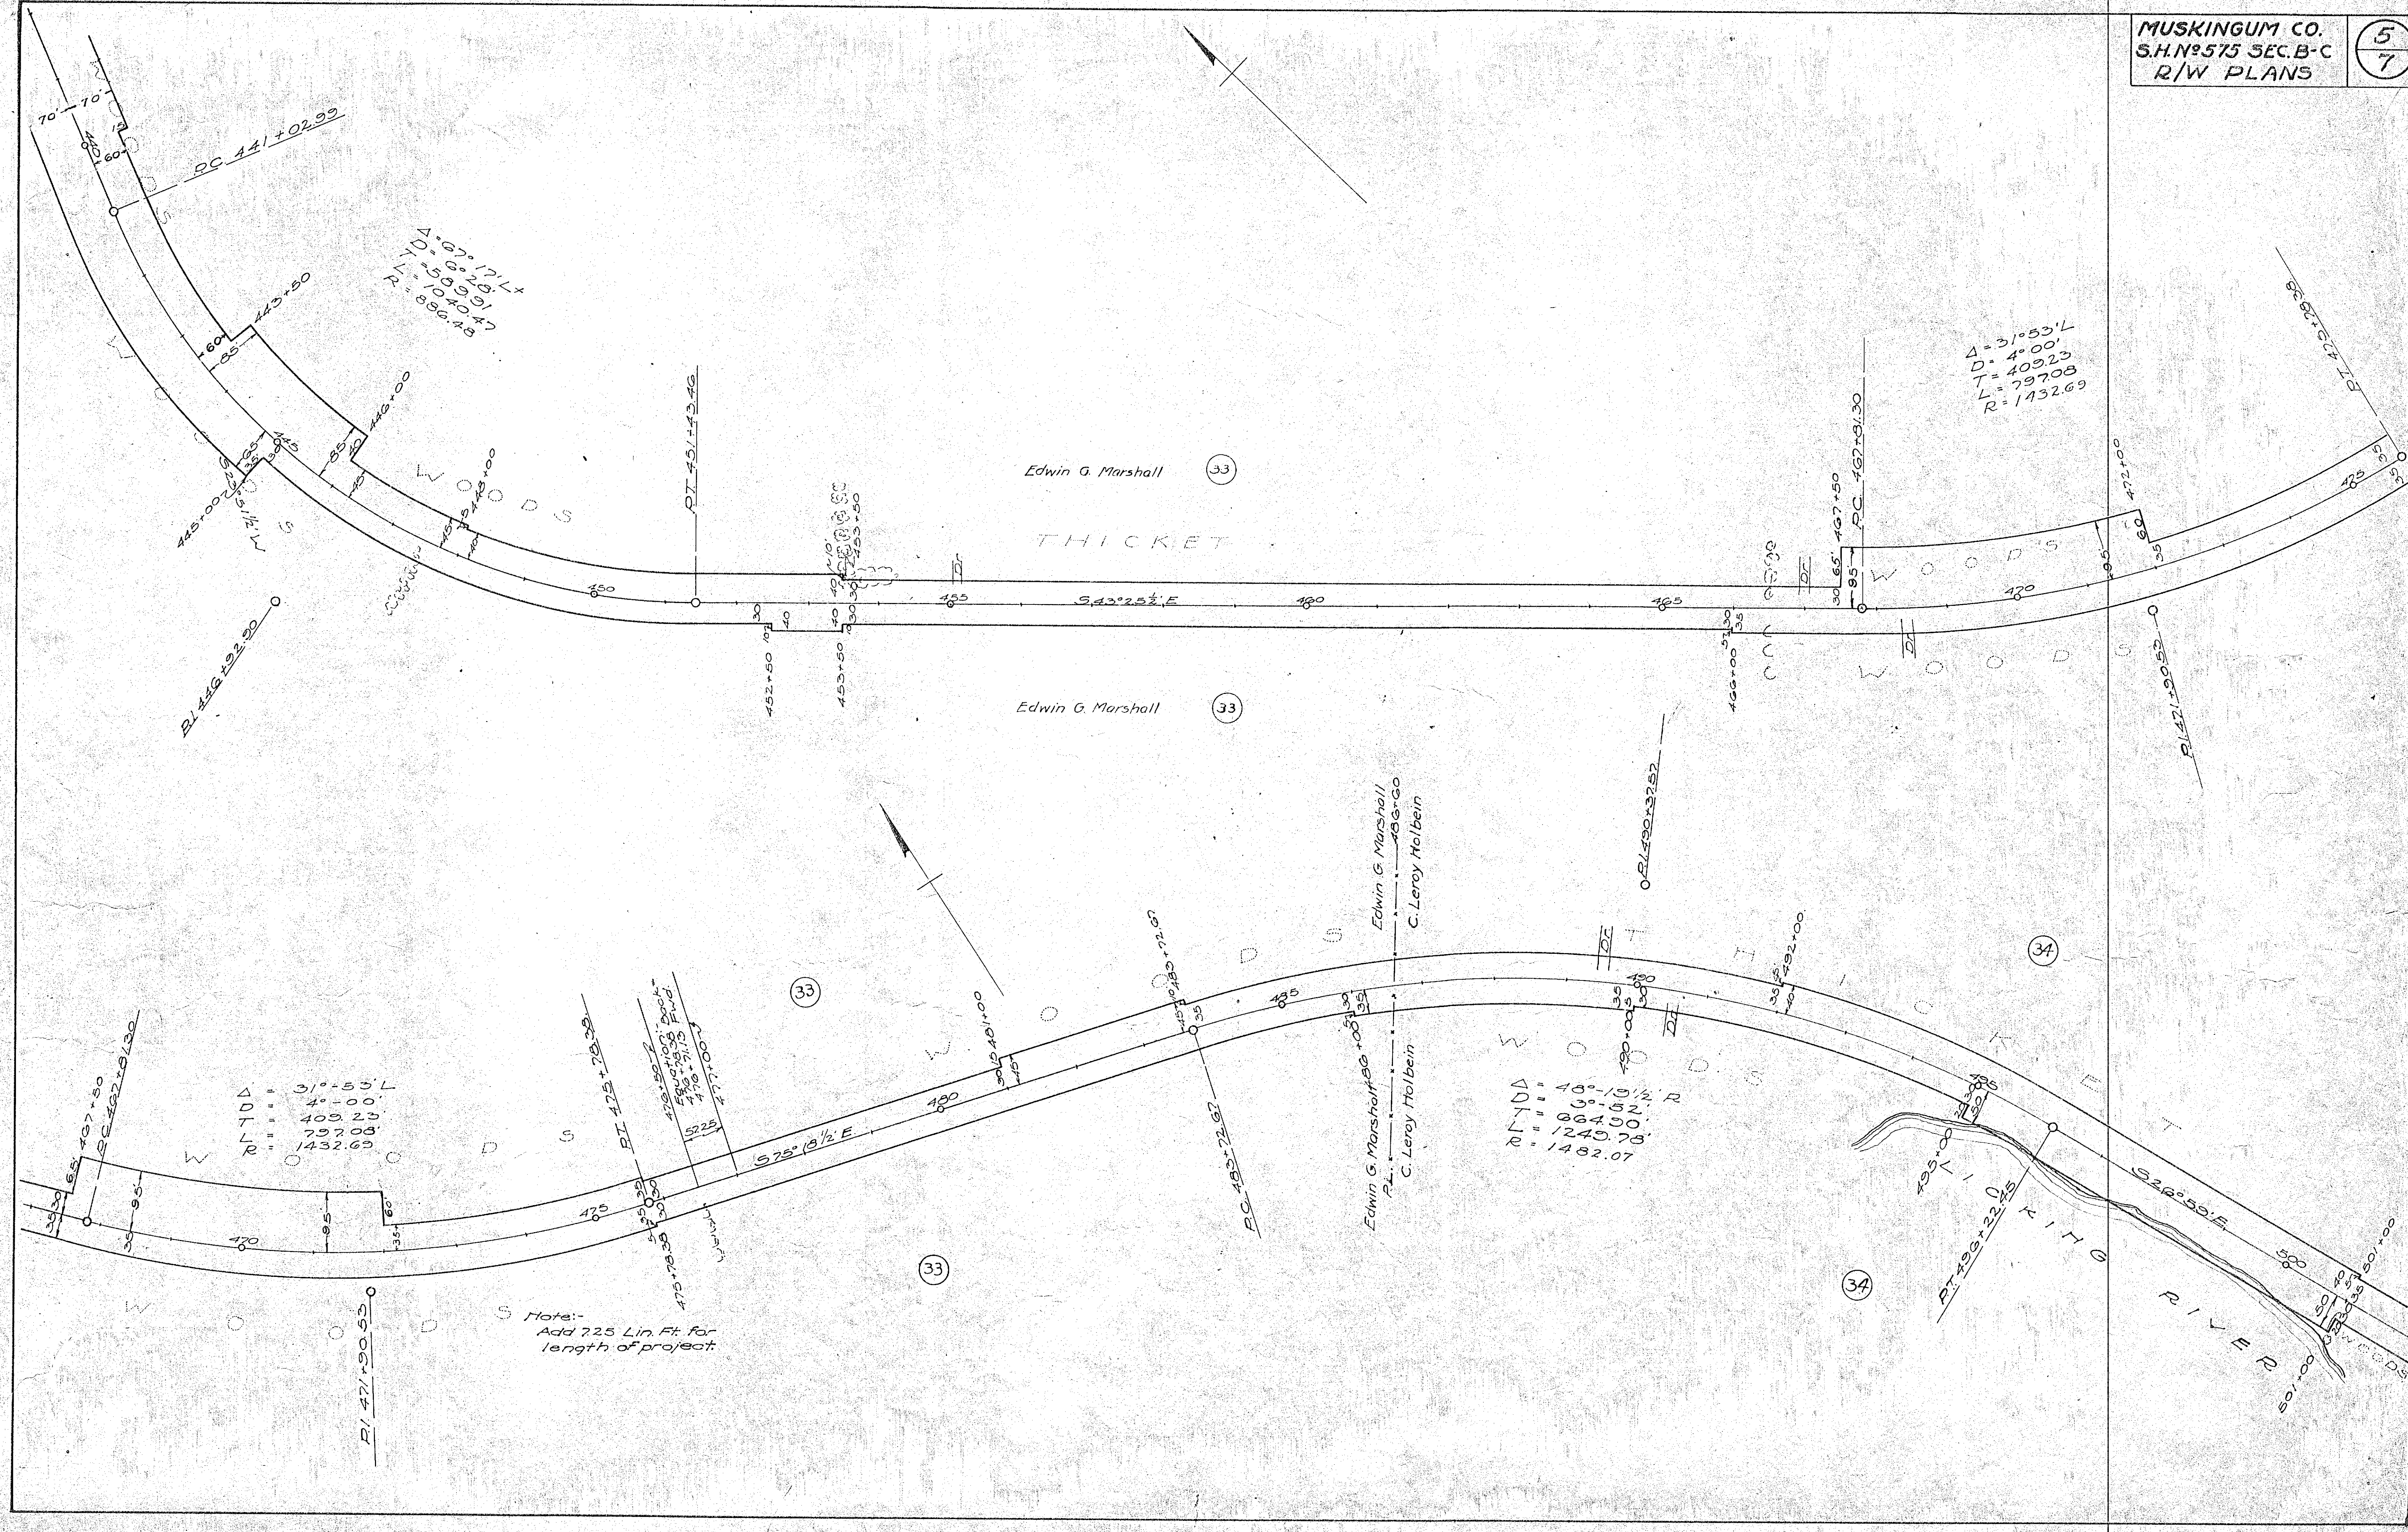

Note:-
Add 7.25 Lin. Ft. for
length of project.