


FED. RD. DIVISION	STATE	PROJECT	TYPE FUNDS
2	OHIO		

183
201

MUS. 22-(3. 27-643)
R/W PLAN
LIMITED ACCESS

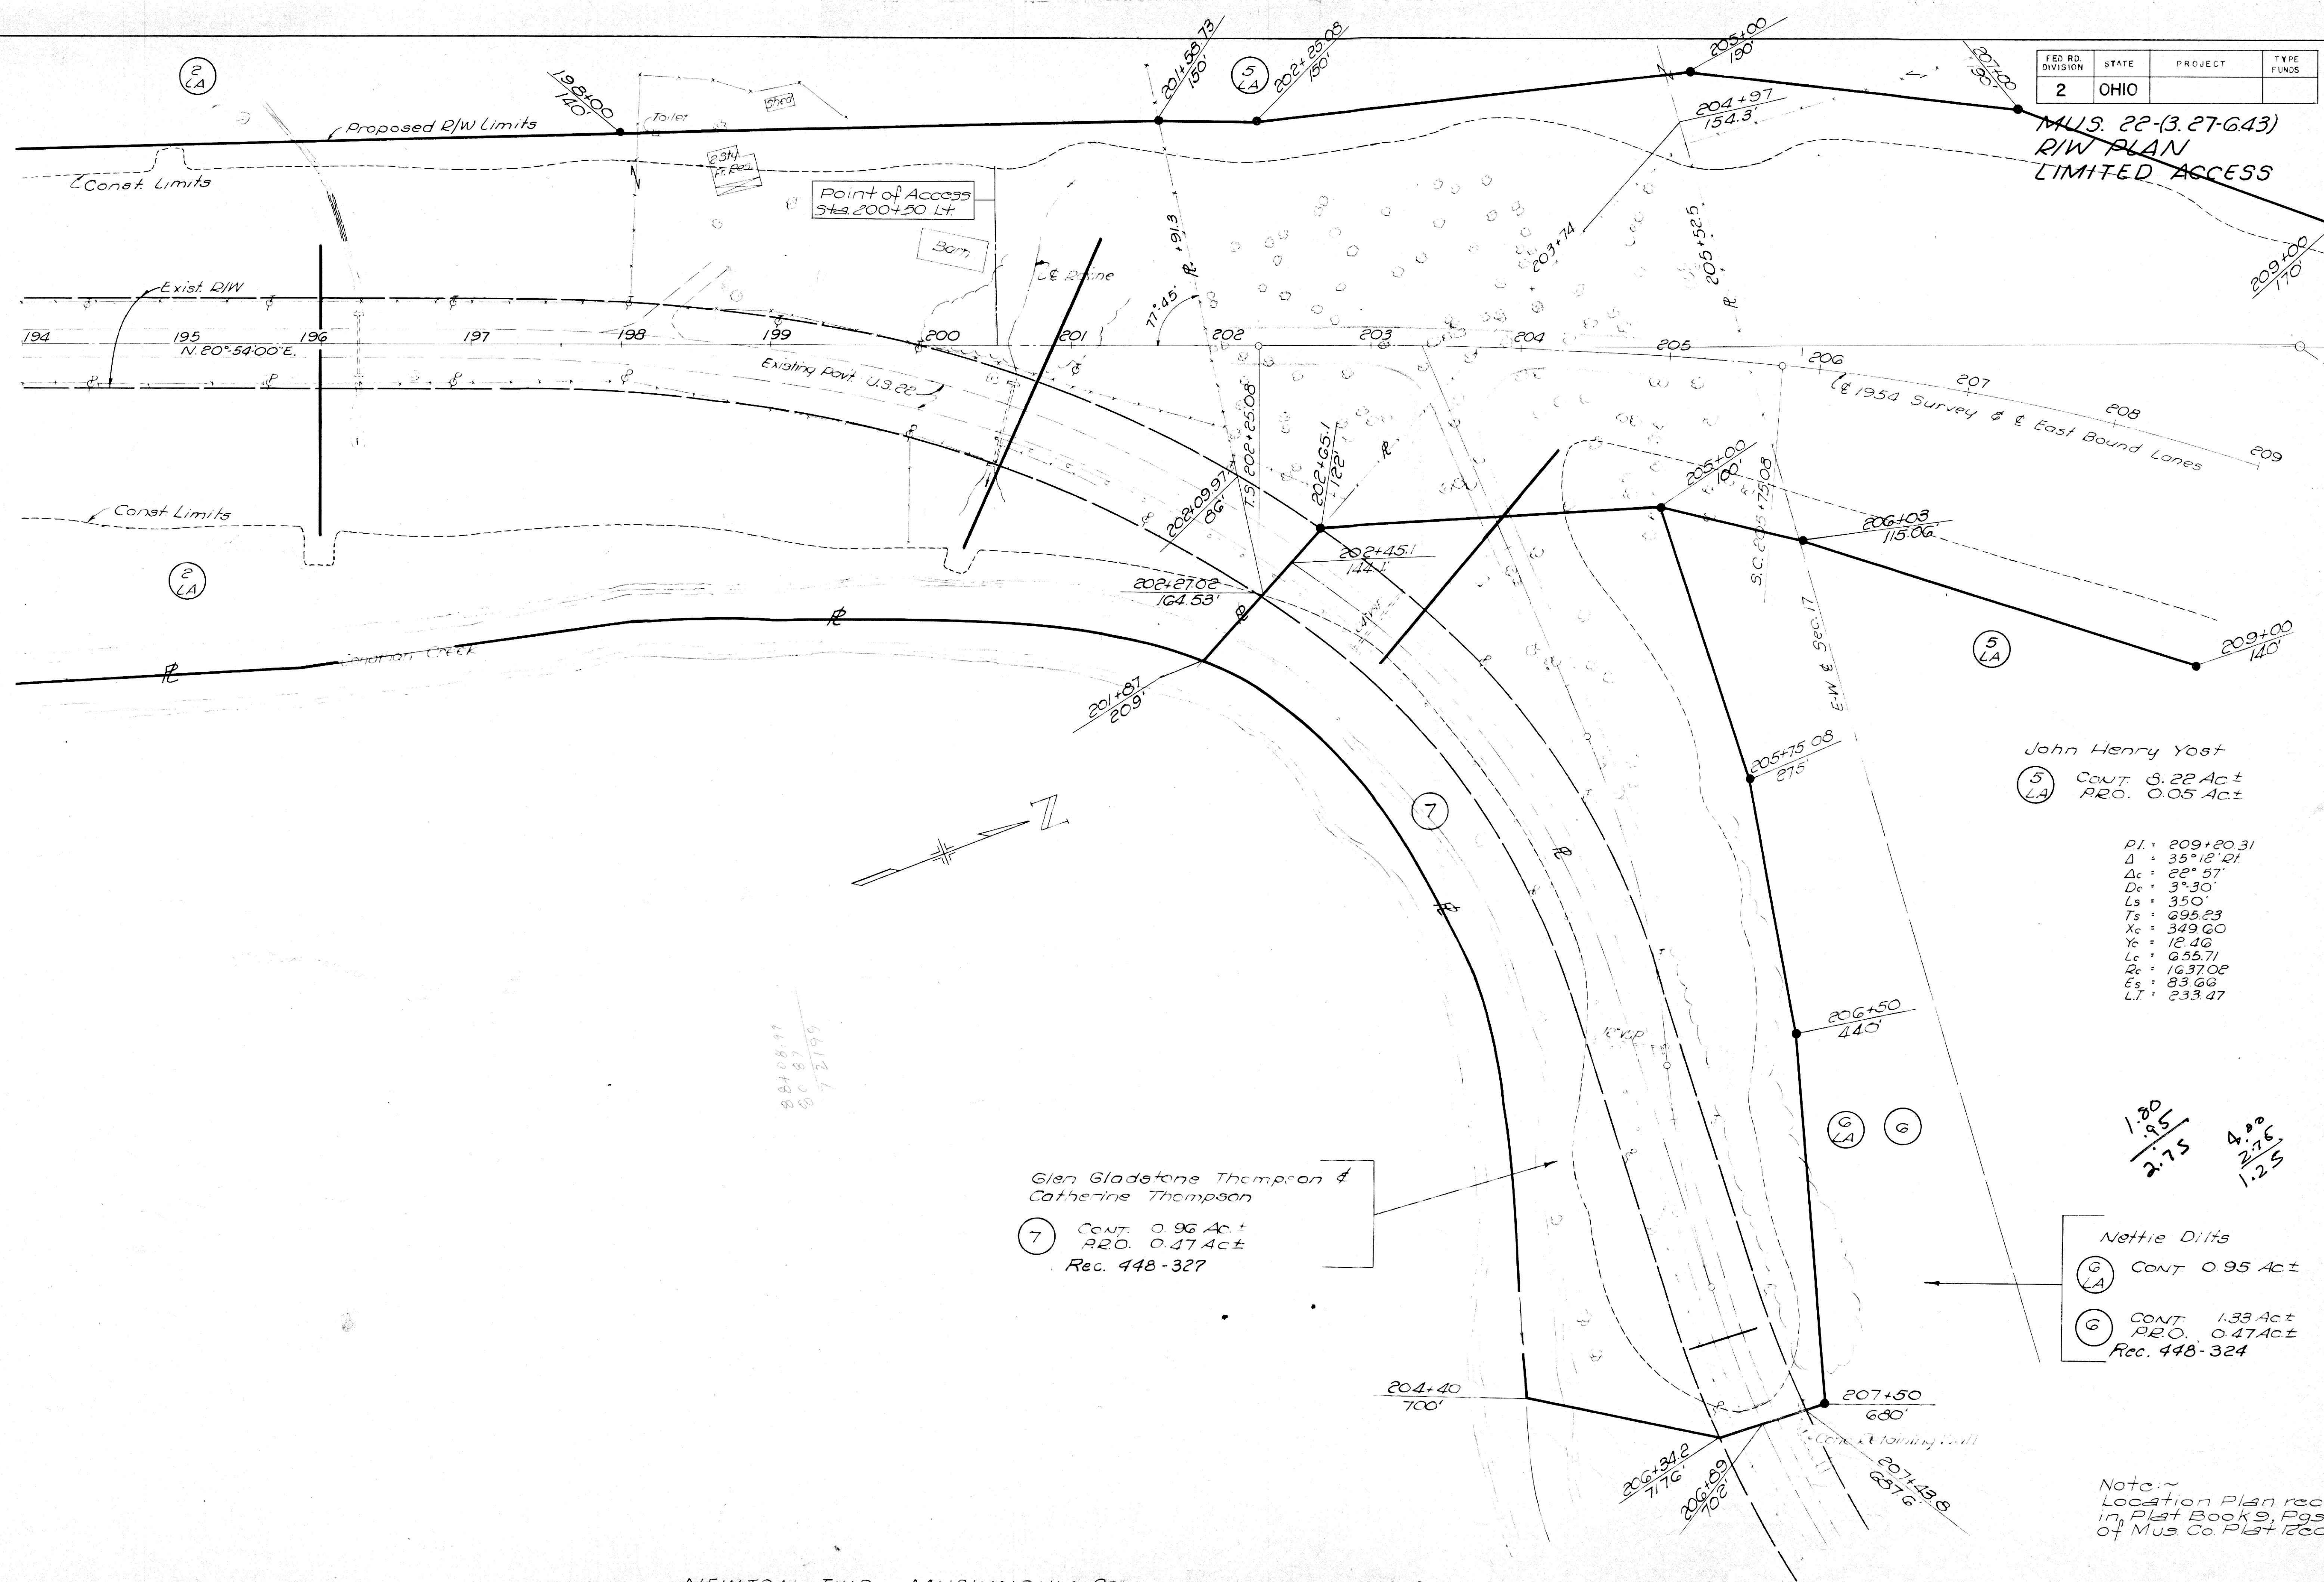

John Henry Yost

(5) CONT. 8.22 Ac ±
LA PRO. 0.05 Ac ±

PI: 209+20.31
Δ: 35°12'21"
Δc: 22°57'
Dc: 3°30'
Ls: 350'
Ts: 695.23
Xc: 349.60
Yc: 12.46
Lc: 655.71
Rc: 1637.02
Es: 83.66
Lt: 233.47

1.80
1.95
2.75
4.80
2.76
1.25

Nettie Dilts

(6) CONT. 0.95 Ac ±
LA

(6) CONT. 1.33 Ac ±
PRO. 0.47 Ac ±
Rec. 448-324

Note: Location Plan recorded in Plat Book 9, Pgs. 3 & 4 of Mus Co Plat Rec.

Glen Gladstone Thompson & Catherine Thompson

(7) CONT. 0.96 Ac ±
PRO. 0.47 Ac ±
Rec. 448-327

NEWTON TWP., MUSKINGUM CO.
SEC. 17 T. 15 R. 14

R/W 194+00 - 209+00

R/W 194+00 - 209+00