
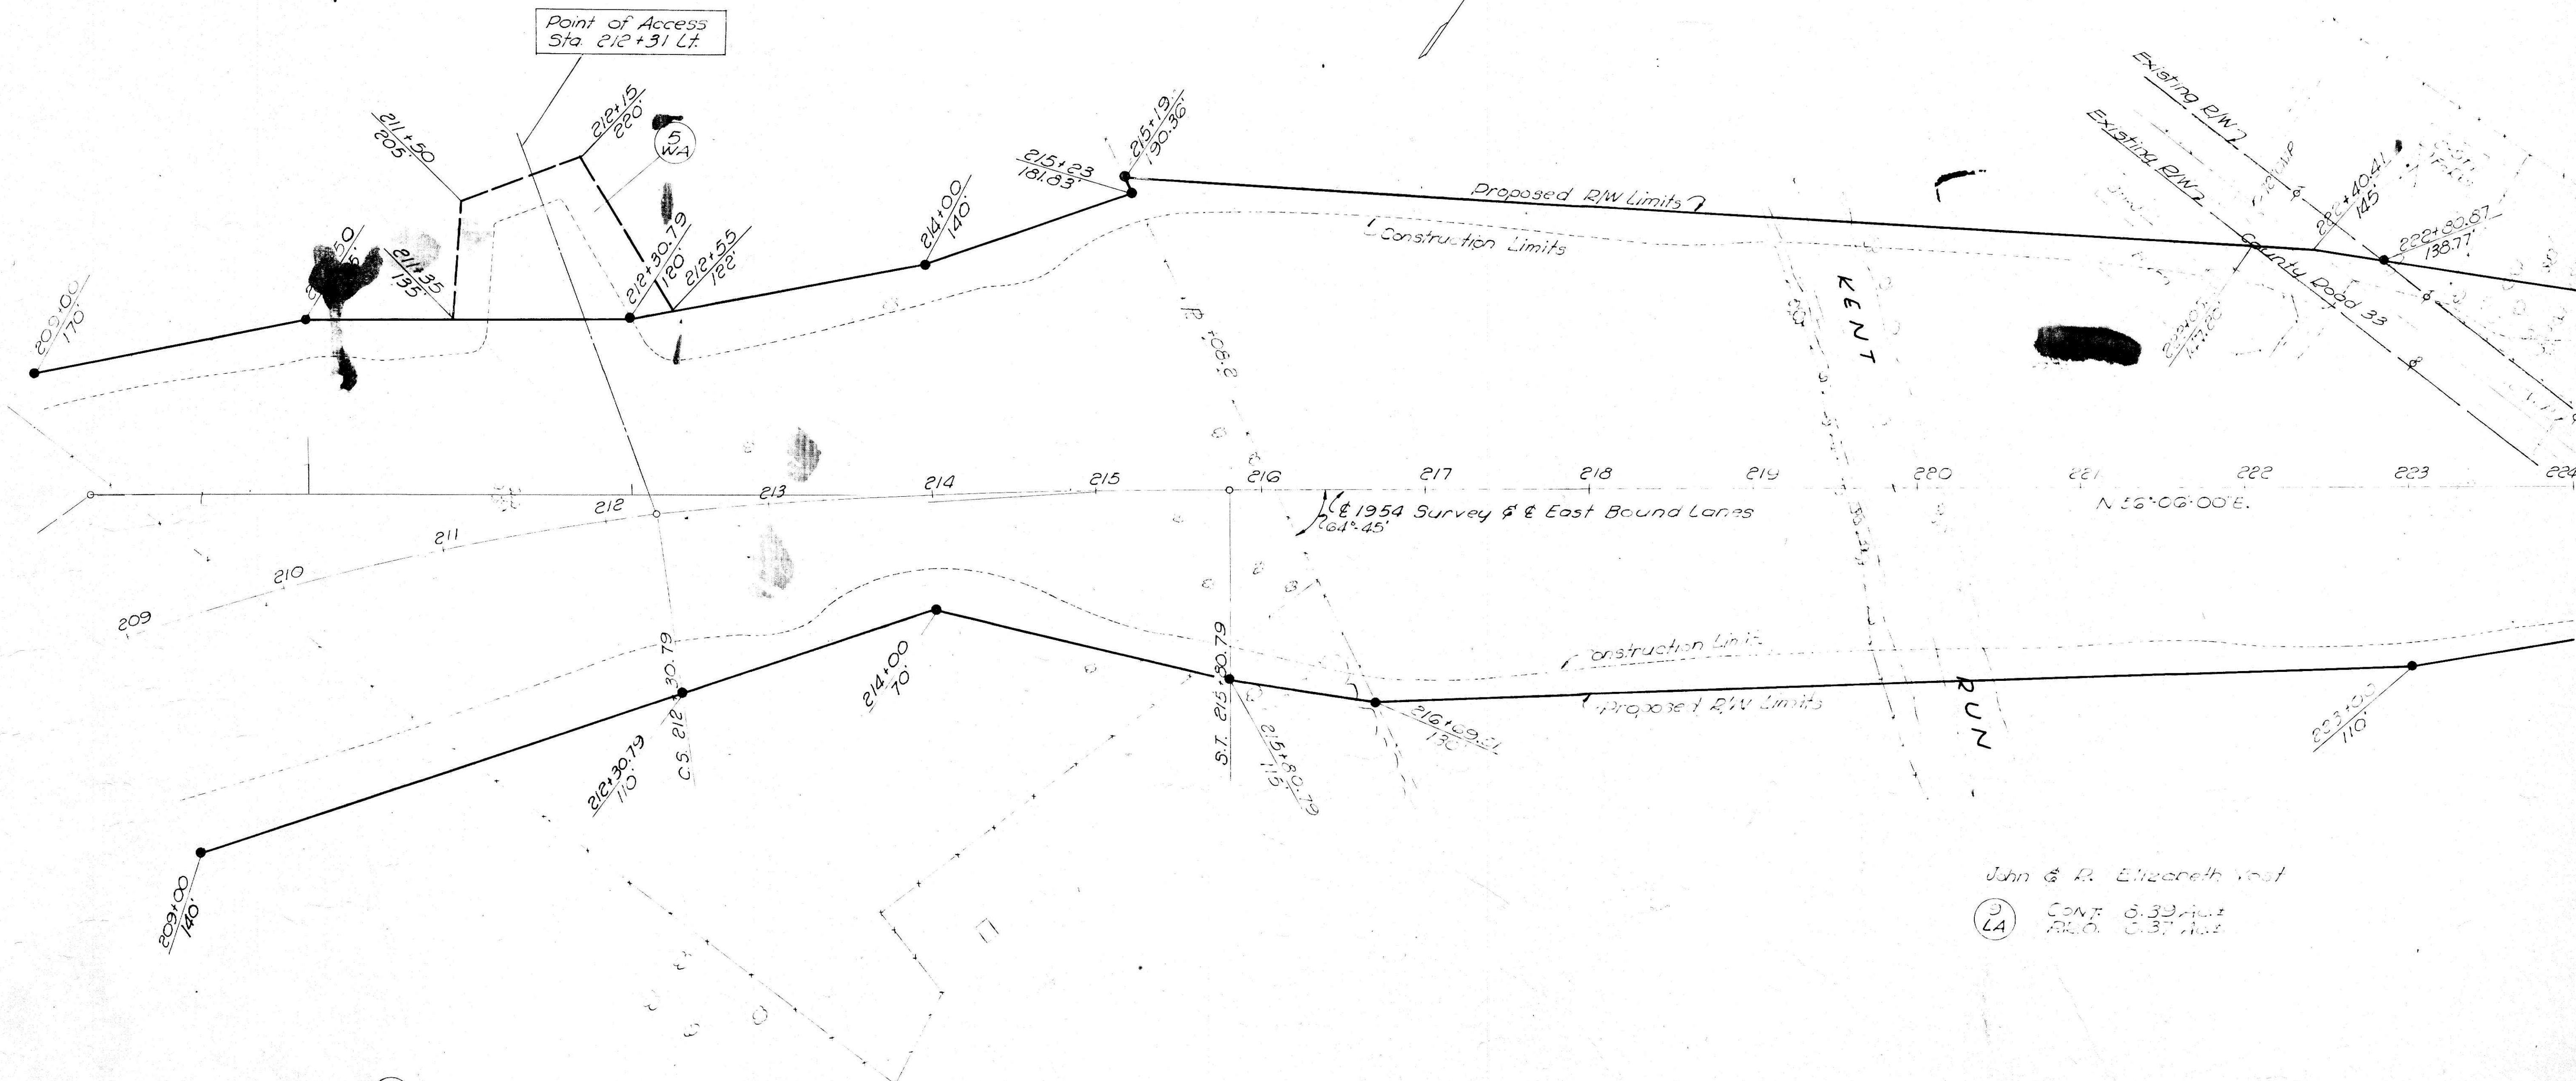


| FED. RD. DIVISION | STATE | PROJECT | TYPE FUNDS |
|-------------------|-------|---------|------------|
| 2                 | OHIO  |         |            |

190  
201

MUS. 22-(3.27-6.43)  
R/W PLAN  
LIMITED ACCESS

Note:  
Location Plan recorded  
in Plat Book 9, Pgs. 3 & 4 of  
Mus. Co. Plat Rec.

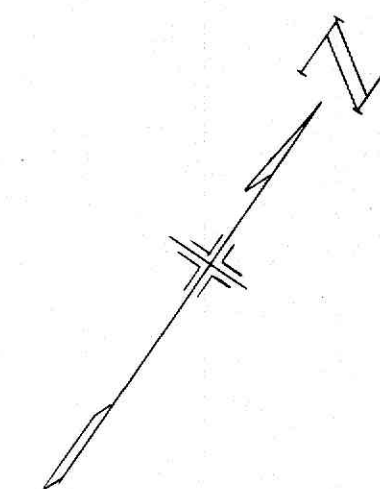

John & R. Elizabeth Yost

(3) Cont. 3.39 Acre  
(LA) A.C.O. 0.37 Acre

(5) John Henry Yost

NEWTON TWP., MUSKINGUM CO.  
SEC. 17 T. 15 R. 14

R/W 209+00 - 224+00

R/W 209+00 - 224+00