


MUS. 22-(3.27-6.43)
R/W PLAN
LIMITED ACCESS

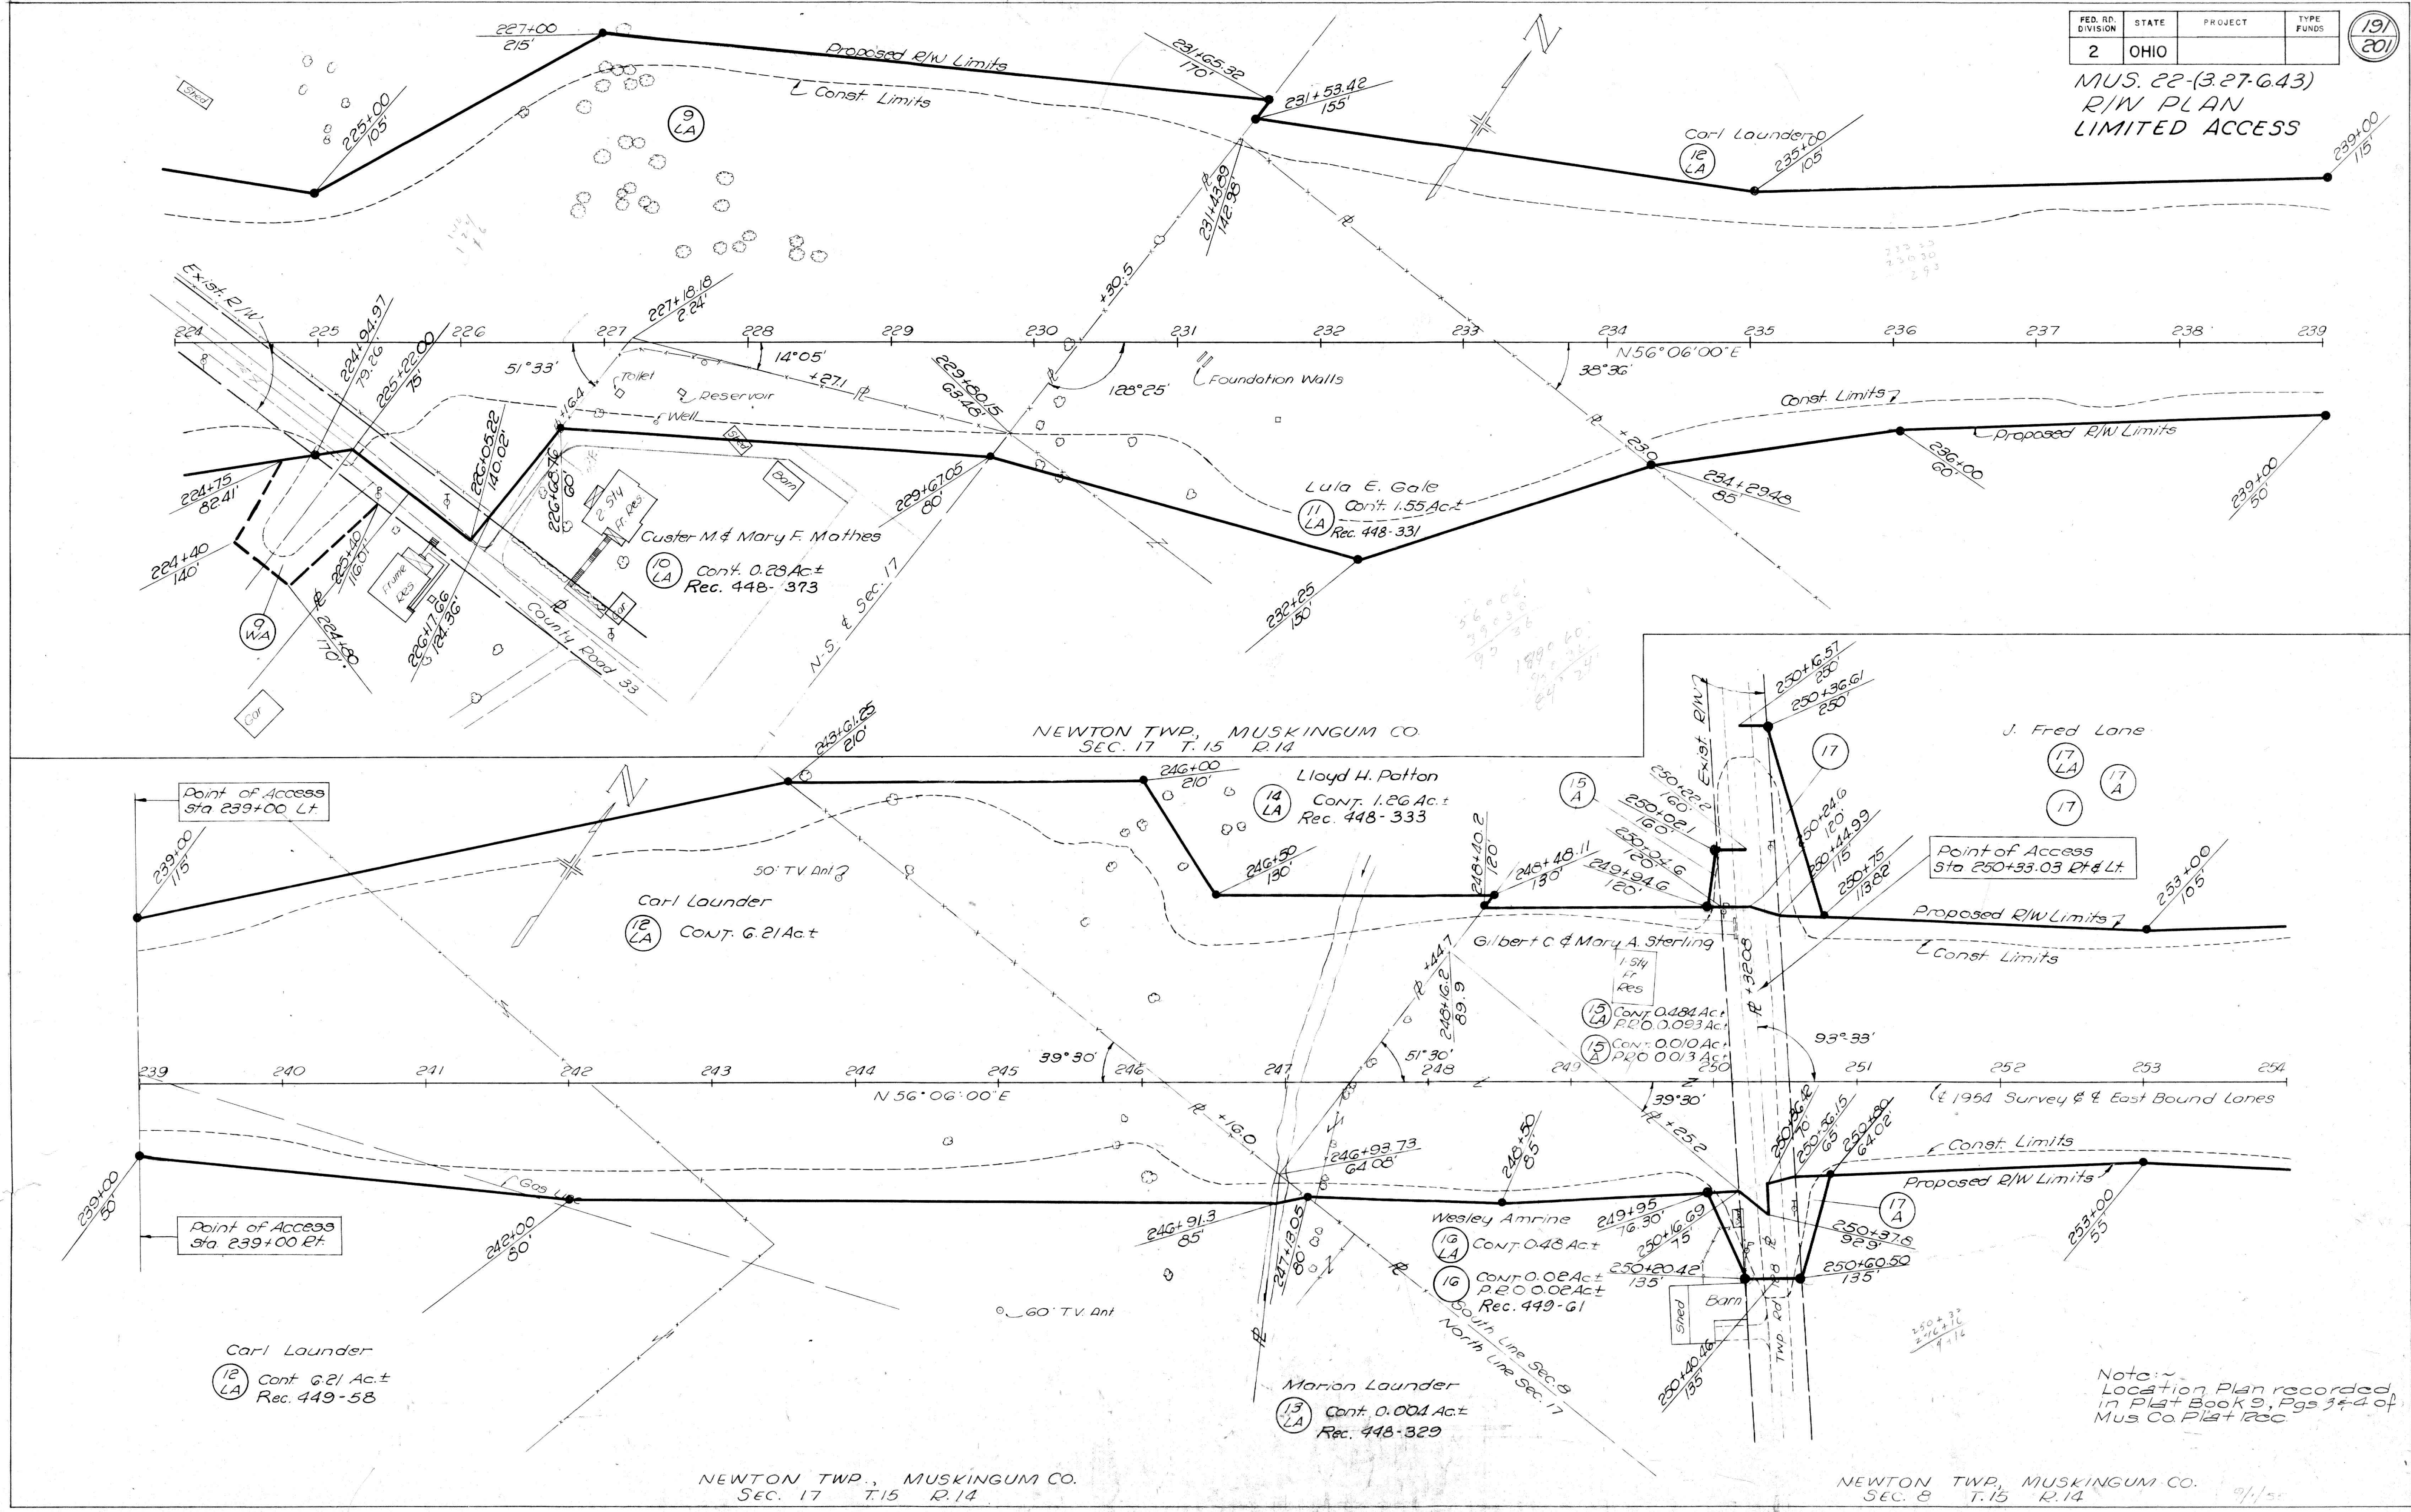

Note: Location Plan recorded in Plat Book 9, Pgs 3 & 4 of Mus Co Plat Rec.