


MUS. 22-(3.27-643)
R/W PLAN
LIMITED ACCESS

Note: Location Plan recorded in Plat Book 9, Pgs. 3 & 4 of Mus Co Plat Rec.

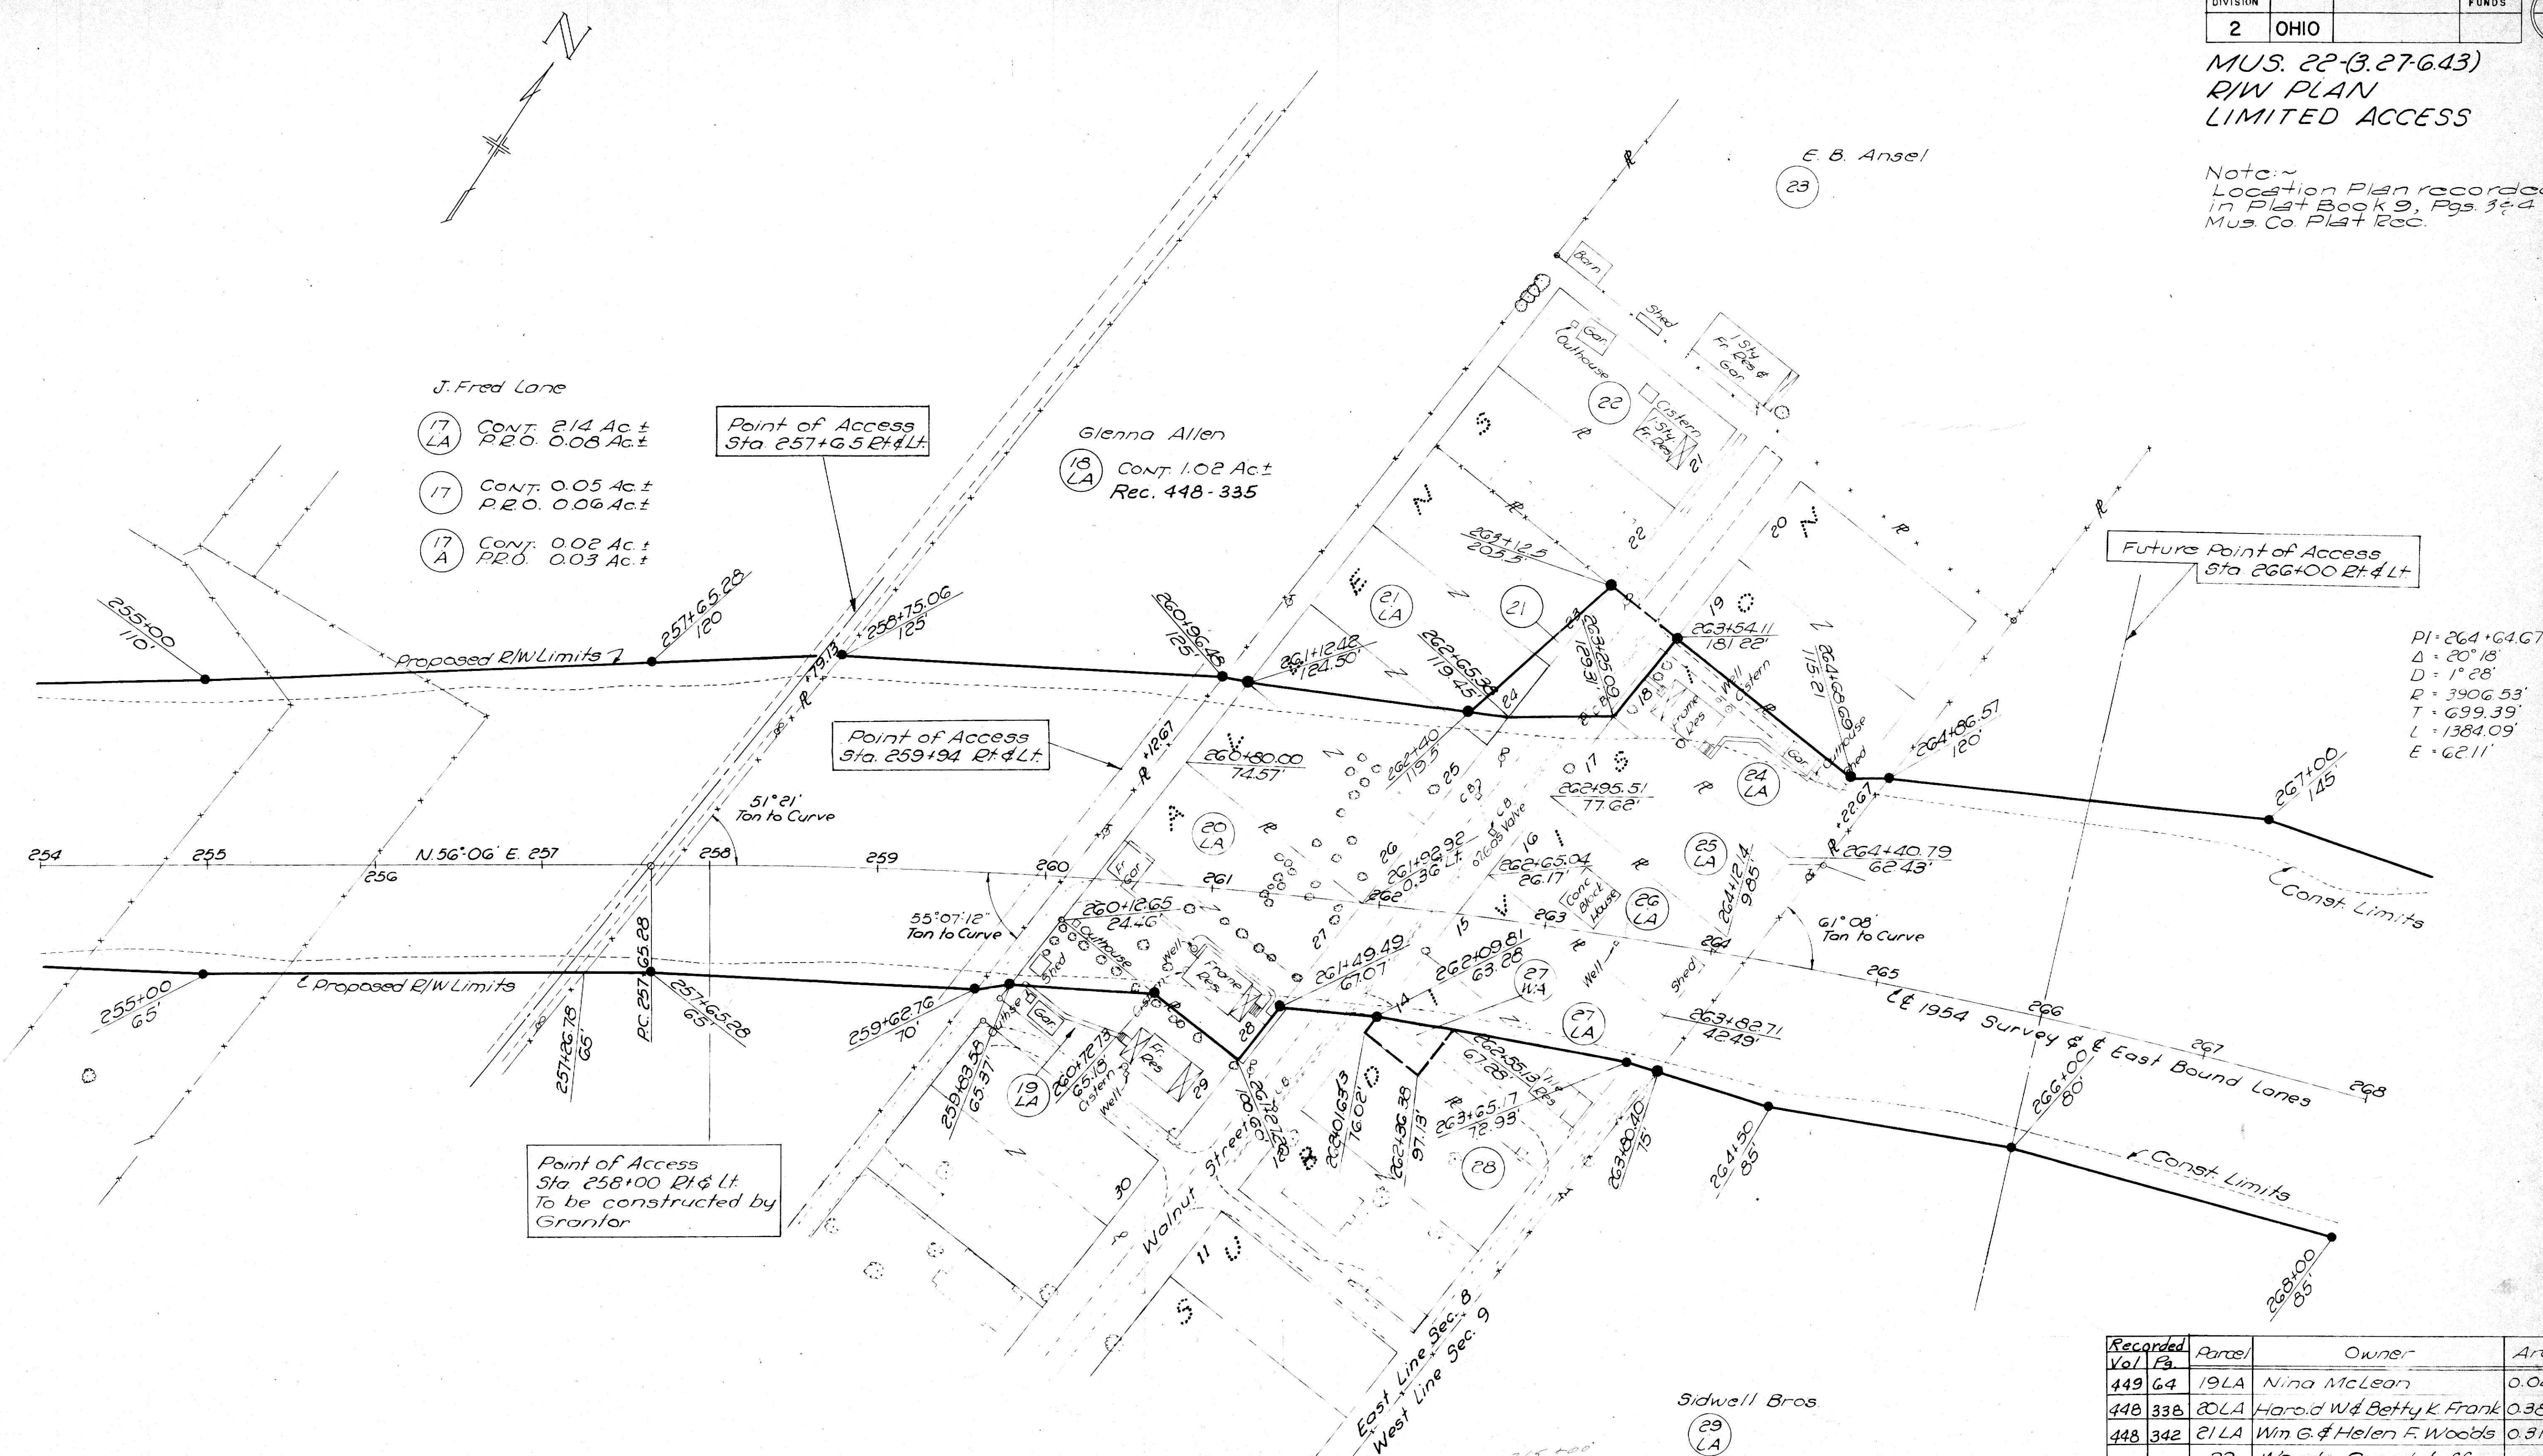

PI = 264+64.67
Δ = 20° 18'
D = 1° 28'
R = 3906.53'
T = 699.39'
L = 1384.09'
E = 62.11'

Recorded Vol / Pa	Parcel	Owner	Area
449 64	19 LA	Nina McLean	0.04 Ac±
448 338	20 LA	Harold W & Betty K Frank	0.38 Ac±
448 342	21 LA	Wm G & Helen F Woods	0.31 Ac±
	22	Wanda Grandstaff	
447 108	24 LA	Joseph H & Phyllis M Gillogly	0.19 Ac±
451 66	25 LA	Sidwell Bros.	0.19 Ac±
445 475	26 LA	Clifford F & Gertrude Green	0.19 Ac±
449 66	27 LA	Lulu M & Roy C Geiger	0.22 Ac±
	28	Daniel & Myrtle M. Van Allen	
448 344	21	Wm G & Helen F Woods	0.02 Ac±