


MUS. 22-(3.27-6.43)
R/W PLAN
LIMITED ACCESS

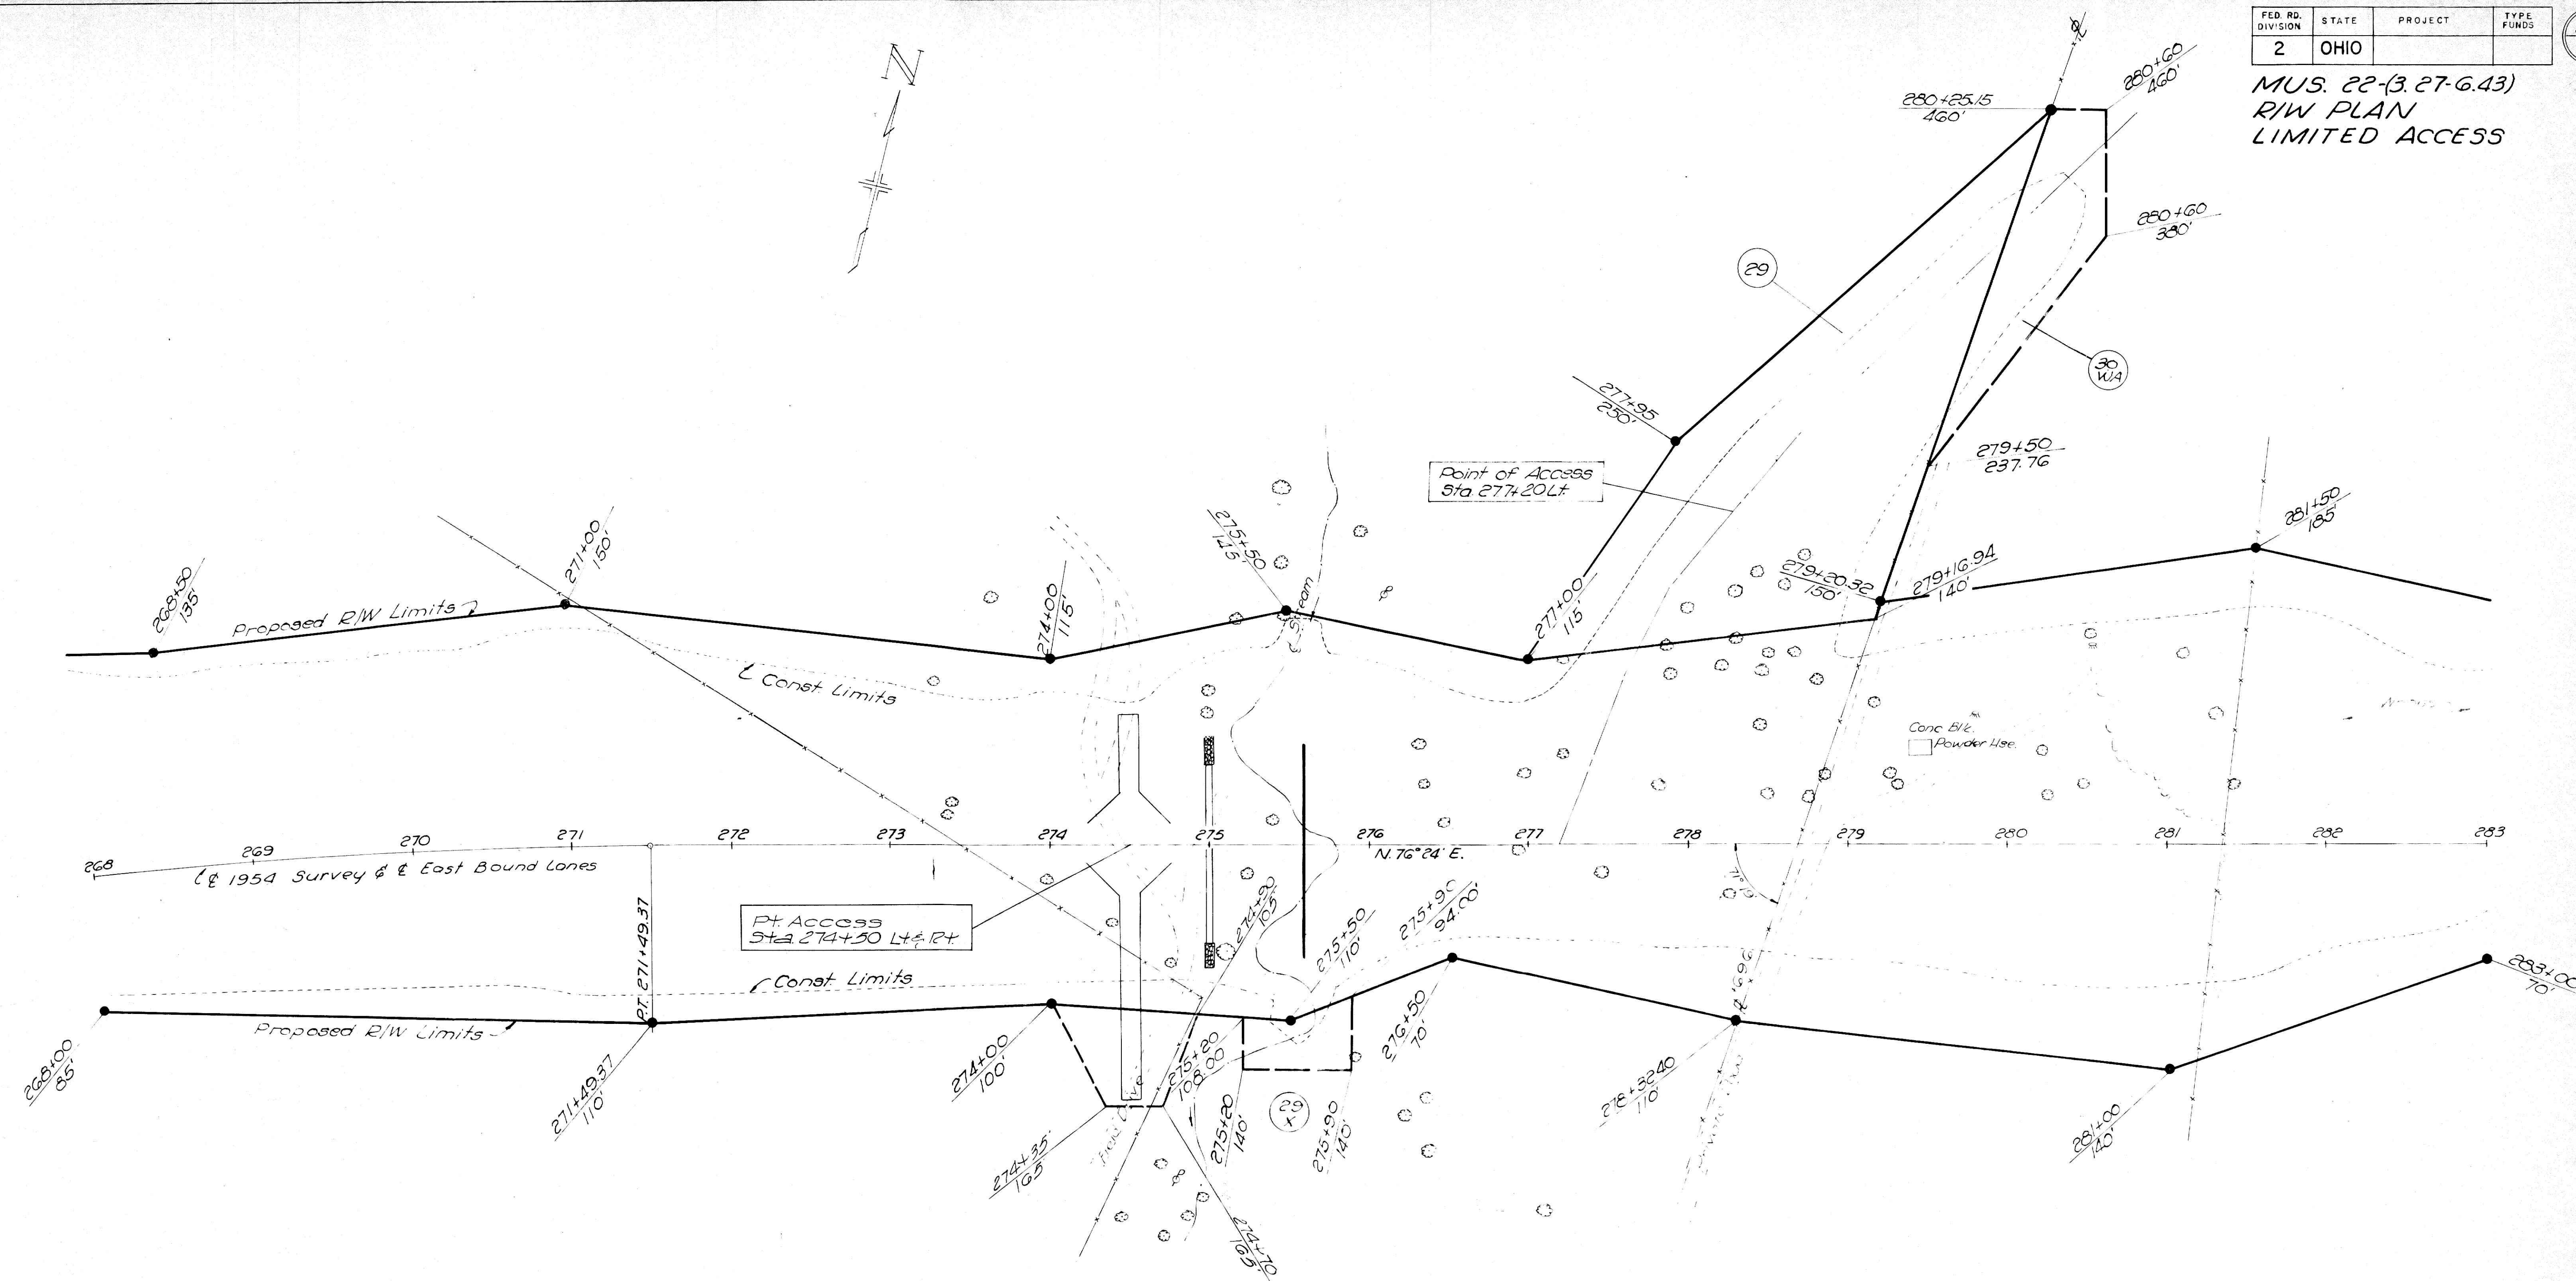

- Sidwell Bros.
- (29) LA CONT. 7.56 Ac±
 - (29) CONT. 0.91 Ac±
 - (29) x CONT. 0.06 Ac±
Rec. 451 - 66

- E Carl & Inez June Cooper
- (30) LA CONT. 1.49 Ac±
Rec. 449 - 68

Note:
Location Plan recorded in
Plat Book 9, Pgs 34-4 of Mus
Co Plat Rec.

NEWTON TWP. MUSKINGUM CO.
SEC 9 T. 15 R. 14

R/W 268+00 - 283+00