

MUS. 22-(3. 27-643)
R/W PLAN
LIMITED ACCESS

194
201


E. Carl & Inez June Cooper

30
LA

T. 2 & Carl Sickel-11

31
LA

CONT. 10.08 Ac ±
Rec. 451-70

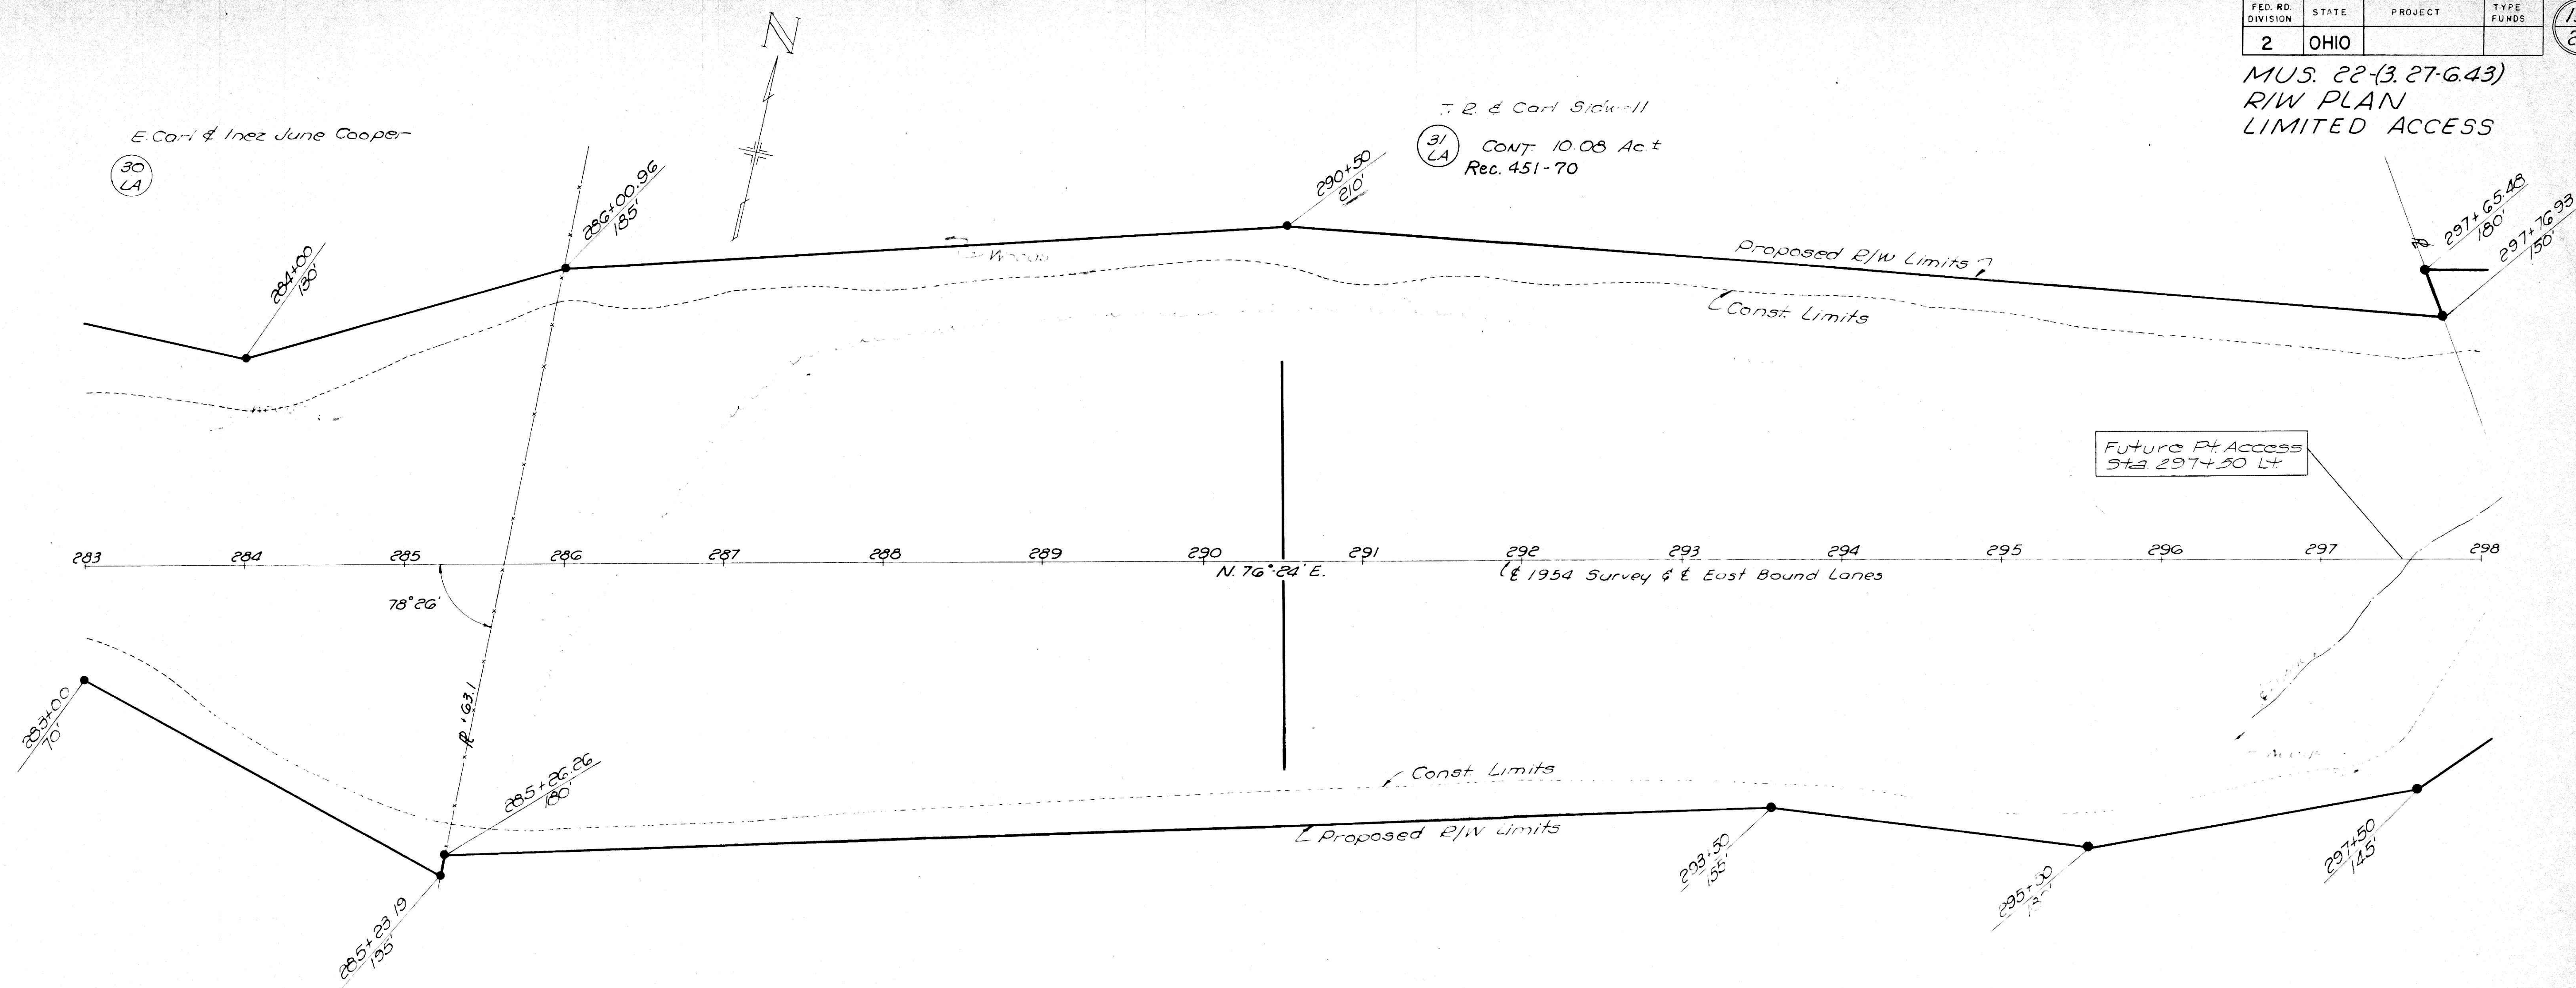

NEWTON TWP, MUSKINGUM CO.
SEC. 9 T. 15 R. 14

Note:
Location Plan recorded in
Plat Book 2, Pgs 3 & 4 of Mus.
Co Plat Rec

R/W 283+00 - 298+00