


MUS. 22-(3.27-6.43)
R/W PLAN
LIMITED ACCESS

Mina Tincher

- (32) CONT. 5.65 Ac. ±
P.R.O. 0.29 Ac. ±
(32) CONT. 0.06 Ac. ±
P.R.O. 0.03 Ac. ±
Rec. 448-348

PI = 305 + 35.87
D = 1° 28'
Δ = 17° 58'
T = 617.57'
E = 48.51'
R = 3906.53'
L = 1225.00'

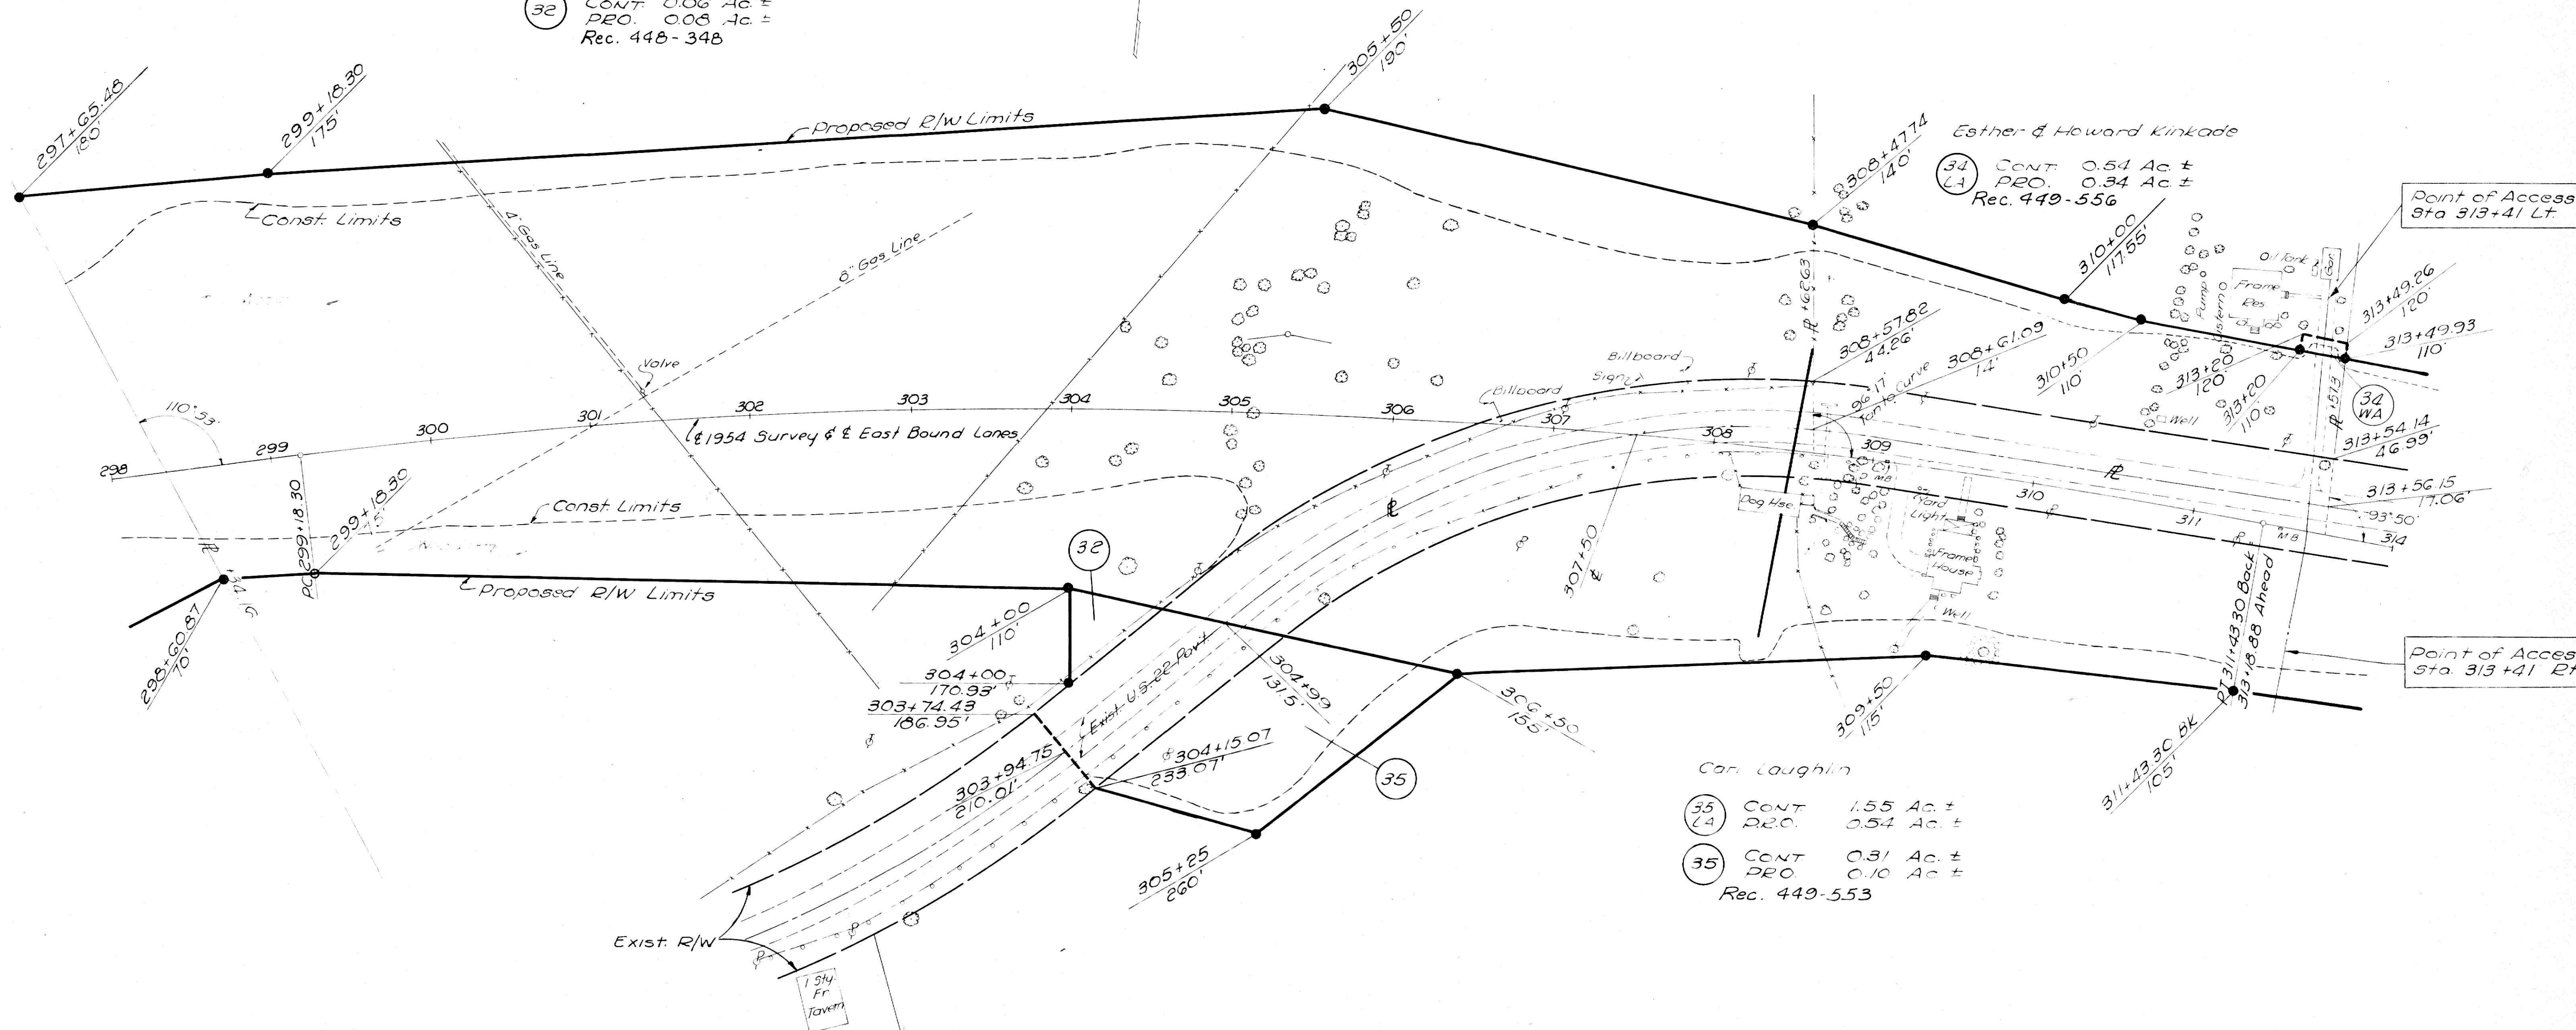

Carl Laughlin

- (35) CONT. 1.55 Ac. ±
P.R.O. 0.54 Ac. ±
(35) CONT. 0.31 Ac. ±
P.R.O. 0.10 Ac. ±
Rec. 449-553

Note:
Location Plan recorded in
Plat Book 9, Pgs 3 & 4 of Mus.
Co. Plat Rec.

NEWTON TWP., MUSKINGUM CO.
SEC. 9 T. 15 R. 14

R/W 298+00 14+00
R/W 298+00 14+00