


FED. RD. DIVISION	STATE	PROJECT	TYPE FUNDS
2	OHIO		

197
201

MUS. 22-3.27-6.43)
R/W PLAN
LIMITED ACCESS

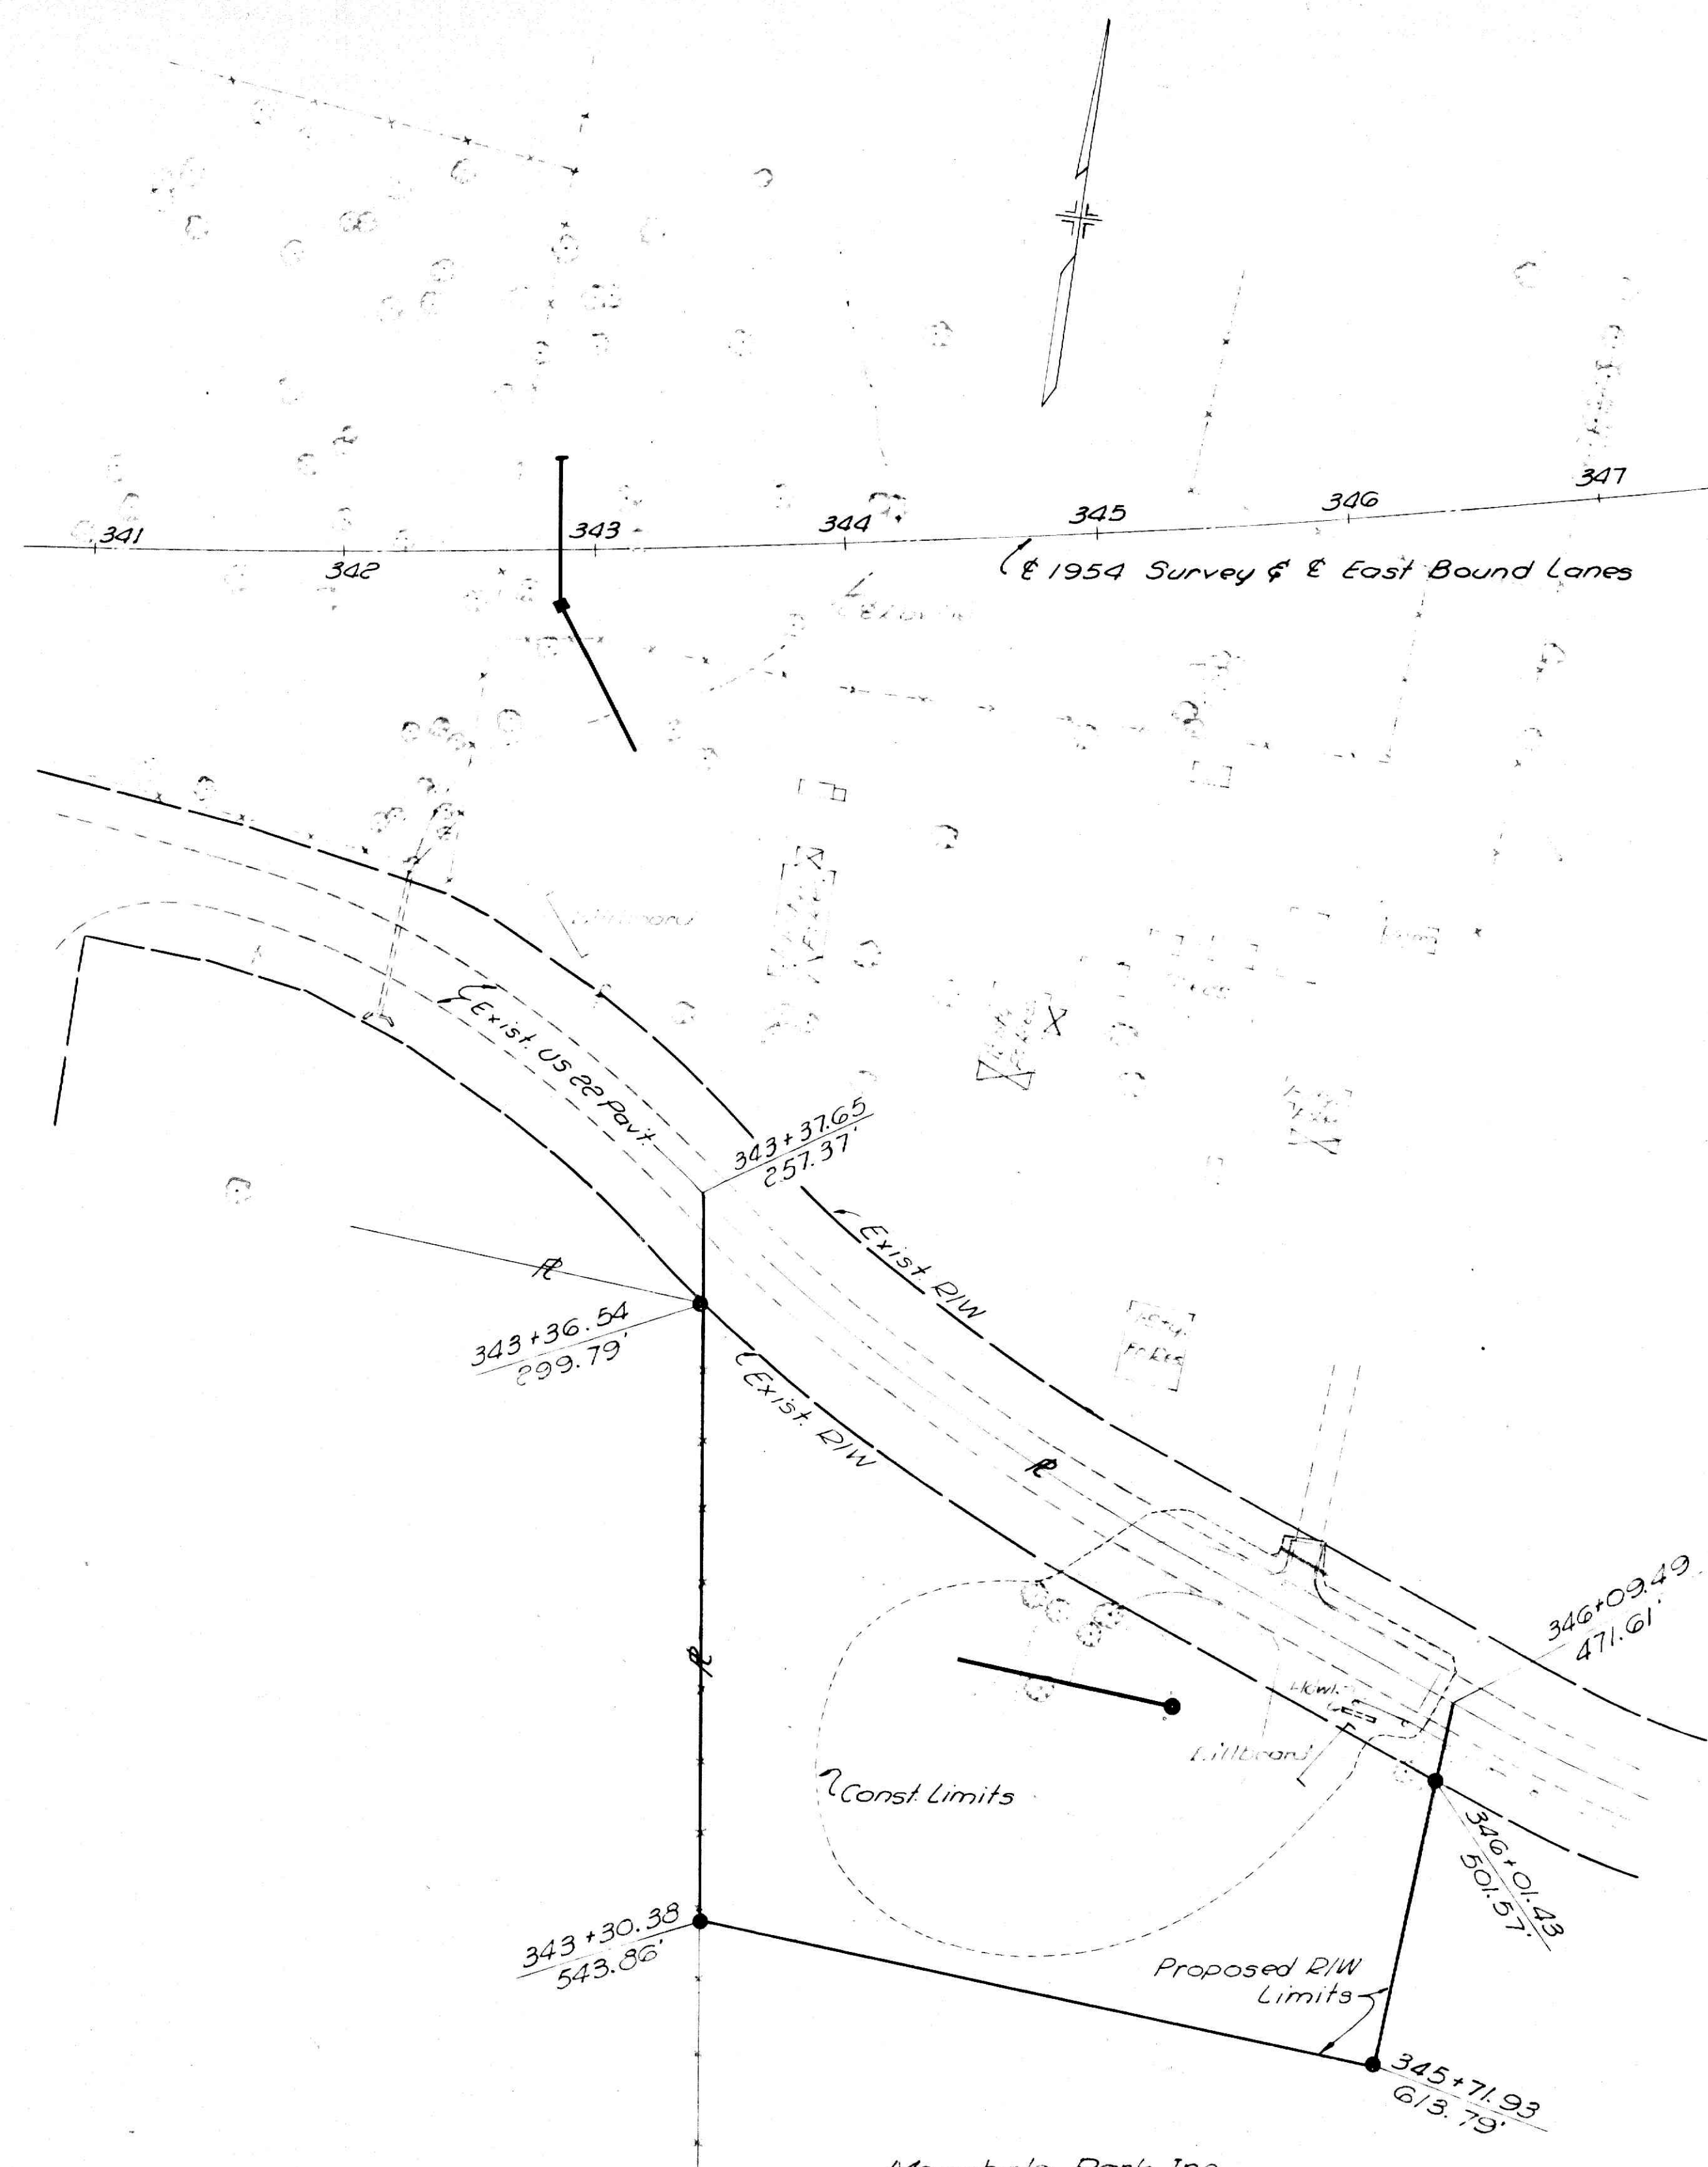

Moxahala Park Inc.
47 Cont. 1.19 Ac.
P.R.O. 0.26 Ac.
Rec. 448-367

Note:
Location Plan recorded
in Plat Book 9, Pgs 3-4 of
Mus. Co. Plat Rec.

NEWTON TWP., MUSKINGUM CO.
SEC. 10 T. 15 R. 14

R/W 343+00 TO 347+00 (R+)
R/W 343+00 TO 347+00 (R+)