



I:\ProjectData\MUS\02016\Design\RW\Sheets\02016-RL001.dgn Untitled Sheet 12/16/2020 10:47:24 AM lwalker

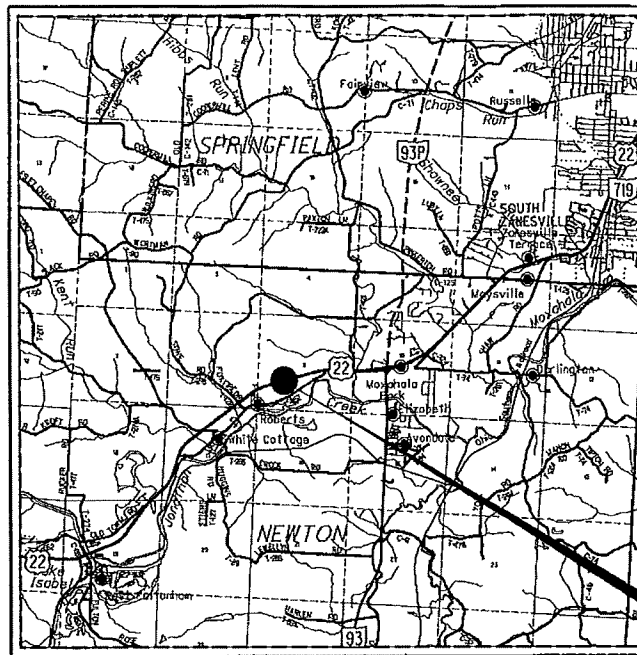

LOCATION MAP

LATITUDE: 39°52'49" LONGITUDE: -82°05'06"

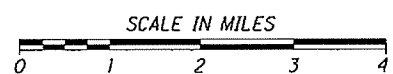

NOTE:

THE LOCATION OF THE UNDERGROUND UTILITIES SHOWN ON THE PLANS ARE OBTAINED FROM THE OWNER OF THE UTILITIES AS REQUIRED BY SECTION 153.64 O.R.C.

UTILITY OWNERS

LISTED BELOW ARE ALL UTILITIES LOCATED WITHIN THE PROJECT CONSTRUCTION LIMITS TOGETHER WITH THEIR RESPECTIVE OWNERS:

AT&T 160 NORTH SIXTH ST. ZANESVILLE, OHIO 43701 ATTN: BARRETT TAMASOVICH 740-454-3552 BT2178@ATT.COM	COLUMBIA GAS TRANSMISSION 301 MAPLE STREET SUGAR GROVE, OHIO 43155 ATTN: JIM SCOTT 740-746-2234 JAMES.SCOTT@TRANSCANADA.COM
---	--

MAYSVILLE REGIONAL WATER DISTRICT 6255 MAYSVILLE PIKE ZANESVILLE, OHIO 43702 ATTN: BETH SHOOK 740-849-2428 MAYSVILLEWATER@ATT.NET	AMERICAN ELECTRIC POWER CO. (DISTRIBUTION) 850 TECH CENTER DRIVE GAHANNA, OHIO 43230 ATTN: PAUL PAXTON 614-883-6831 PTPAXTON@AEP.COM
--	---

CONVENTIONAL SYMBOLS

County Line	-----	Edge of Shoulder (Ex)	-----
Township Line	-----	Edge of Shoulder (Pr)	-----
Section Line	-----	Ditch / Creek (Ex)	-----
Corporation Line	----- or -----	Ditch / Creek (Pr)	-----
Fence Line (Ex)	-----x-----x-----x-----	Tree Line (Ex)	-----
Center Line	-----	Ownership Hook Symbol Z, Example	-----Z-----
Right of Way (Ex)	-----Ex R/W-----	Property Line Symbol R, Example	-----R-----
Right of Way (Pr)	-----R/W-----	Break Line Symbol V, Example	-----V-----
Standard Highway Easement (Ex)	-----Ex SH-----	Tree (Pr) (Symbol), Tree (Ex) (Symbol), Shrub (Ex) (Symbol)	
Standard Highway Easement (Pr)	-----SH-----	Tree (Remove) (Symbol), Shrub (Remove) (Symbol)	
Slope Easement (Ex)	-----Ex SL-----	Evergreen (Ex) (Symbol), Stump (Symbol)	
Slope Easement (Pr)	-----SL-----	Evergreen (Remove) (Symbol), Stump (Remove) (Symbol)	
Temporary Right of Way	-----TMP-----	Wetland (Pr) (Symbol), Grass (Pr) (Symbol), Aerial Target (Symbol)	
Channel Easement (Pr)	-----CH-----	Post (Ex) (Symbol), Mailbox (Ex) (Symbol), Mailbox (Pr) (Symbol)	
Utility Easement (Ex)	-----Ex U-----	Light (Ex) (Symbol), Telephone Marker (Ex) (Symbol)	
Railroad	----- or -----	Fire Hydrant (Ex) (Symbol), Water Meter (Ex) (Symbol)	
Guardrail (Ex) (Symbol), Guardrail (Pr) (Symbol)		Water Valve (Ex) (Symbol), Utility Valve Unknown (Ex) (Symbol)	
Construction Limits	-----	Telephone Pole (Ex) (Symbol), Power Pole (Ex) (Symbol)	
Edge of Pavement (Ex)	-----	Light Pole (Ex) (Symbol)	
Edge of Pavement (Pr)	-----		

STRUCTURE KEY

- RESIDENTIAL
- COMMERCIAL
- OUT-BUILDING

LEGEND:
LA = LIMITED ACCESS EASEMENT
SH = STANDARD HIGHWAY EASEMENT
SL = SLOPE EASEMENT
T = TEMPORARY EASEMENT
CH = CHANNEL EASEMENT

RIGHT OF WAY LEGEND SHEET

MUS-22-5.25

MUSKINGUM COUNTY NEWTON TOWNSHIP SW 1/4 SECTION 9, T15N, R14W

PROJECT DESCRIPTION
REMEDATION OF ROCK SLOPE WITH
MECHANICAL SCALING AND ROCK BOLTING

PROJECT CONTROL
NORTH AMERICAN VERTICAL DATUM (NAVD 88)
STATE PLANE COORDINATE SYSTEM,
OHIO SOUTH ZONE, GRID COORDINATES, NAD 83
(2011), GEOID 12A (OHIO).

PLAN PREPARED BY:
FIRM NAME: ODOT, DISTRICT 5
PLANS PREPARED BY: CANDY SHOEMAKER
FIELD REVIEW BY: LUKE WALKER
OWNERSHIP VERIFIED BY: LUKE WALKER
DATE COMPLETED: 12/16/20

UNDERGROUND UTILITIES

Contact Two Working Days
Before You Dig


Before You Dig

OHIO811, 8-1-1, or 1-800-362-2764
(Non-members must be called directly)

I, hereby certify that this plat is prepared under the direction and supervision of Luke Walker, P. S. #8701 for the Ohio Department of Transportation, and is based on a survey performed for the Ohio Department of Transportation in 2020. The results of that survey are contained herein.

Underground utility locations are shown for informational purposes only. Though they are believed to be accurate, their location is as marked on the ground by the utility company per OHIO811 Confirmation Numbers A901002230-00A and those markings subsequently being surveyed as a part of this project.


The horizontal geometry expressed herein is based on State Plane coordinate System, NAD83 (2011), Ohio South Zone 3402, Grid Values, Orthometric heights are based on NAVD 88, Geoid 12A (Ohio).

As a part of this project I have reestablished the locations of the existing property lines and centerline of existing Right of Way for property takes contained herein.


As a part of this project I have established the proposed property lines, calculated the Gross Take, present roadway occupied (PRO), Net Take and Net Residue; as well as prepared the legal descriptions necessary to acquire the parcels as shown herein.


As a part of this work I have set monuments at the proposed property corners, and other points shown herein. The iron pins and caps will be 3/4" x 30" rebar with aluminum cap stamped "ODOT R/W District 5". All of my work contained herein was conducted in accordance with Ohio Administrative Code 4733-37 commonly known as "A Minimum Standards for Boundary Surveys in the State of Ohio" unless so noted.

The words I and my as used herein are to mean that either myself or someone working under my direct supervision.

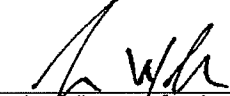
Luke Walker, Professional Surveyor # 8701

Date: 12/16/20

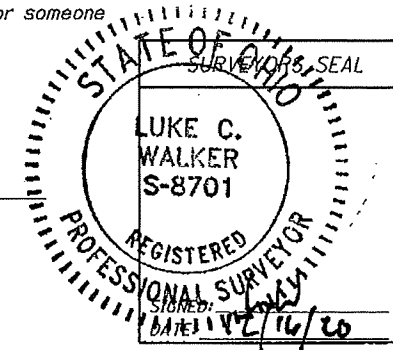

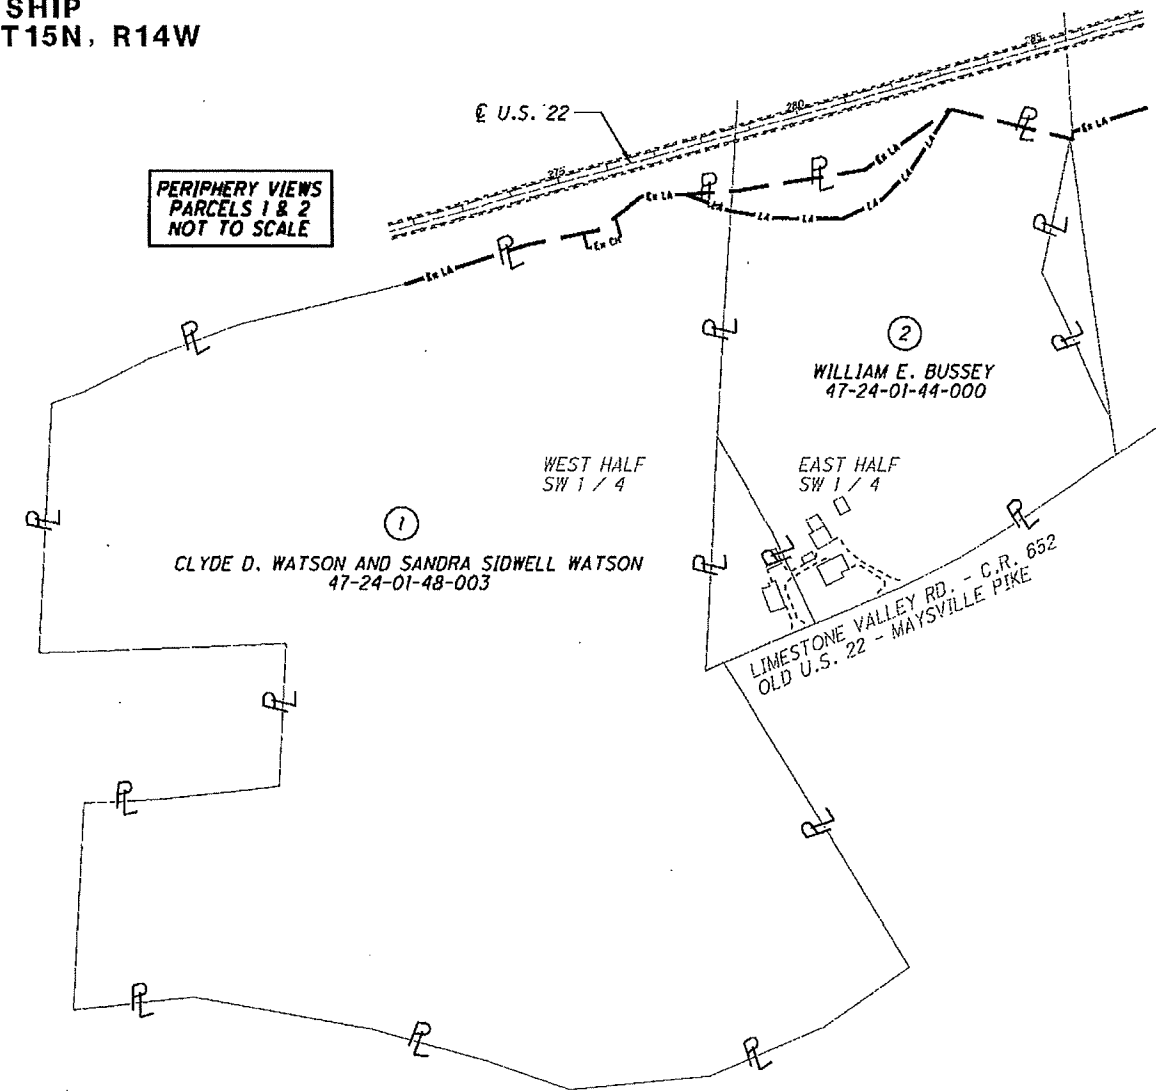

REV. BY	DATE	DESCRIPTION
FIELD REVIEW BY: CS & LW		
OWNERSHIP VERIFIED BY: LW		
DATE COMPLETED: 12/16/2020		

 RESIDENTIAL
 COMMERCIAL
 OUT-BUILDING

2 OWNERSHIPS	0 TOTAL TAKES
2 PARCELS	0 OWNERSHIPS W/ STRUCTURES INVOLVED

ALL AREAS IN ACRES

ALL RIGHT OF WAY ACQUIRED IN THE NAME OF THE
STATE OF OHIO UNLESS OTHERWISE SHOWN.

* DENOTES RIGHT OF WAY ENCROACHMENT
** SURVEYED AREA

PARCEL NO.	OWNER	OWNERS RECORD	AUDITOR'S PARCEL	RECORD AREA	TOTAL P.R.O.	GROSS TAKE	P.R.O. IN TAKE	NET TAKE	STRUC-TURE	NET RESIDUE		TYPE FUND	REMARKS	AS ACQUIRED
		DEED BOOK & PG.								LEFT	RIGHT			DEED BOOK & PG.
												STATE		
1-LA	CLYDE D. WATSON AND SANDRA SIDWELL WATSON	DV 1146 PG. 869	47-24-01-48-003	25.92	0.000	0.040	0.000	0.040	NO		25.88		NO P.R.O. CALC'D FOR C.R. 652	
2-LA	WILLIAM E. BUSSEY	DV 1899 PG. 131	47-24-01-44-000	13.01	0.000	0.650	0.000	0.650	NO		12.36		NO P.R.O. CALC'D FOR C.R. 652	
												STATE		

NOTE: UNDER NO CIRCUMSTANCES ARE TEMPORARY EASEMENTS TO BE USED FOR STORAGE OF MATERIAL OR EQUIPMENT BY THE CONTRACTOR UNLESS NOTED OTHERWISE.

102016

CS
R/W REVIEWER
MT

PROPERTY MAP AND SUMMARY OF ADDITIONAL RIGHT OF WAY

MUS-22-b.2b

3




**MUSKINGUM COUNTY
NEWTON TOWNSHIP
SW 1/4 SECTION 9, T15N, R14W**

BEGIN RW ACQUISITION
STA. 277+40
U.S. 22

END RW ACQUISITION
STA. 283+00.87
U.S. 22

- CURRENT DEED LINE
SIDWELL MATERIALS, INC.
VOL. 1159 / 435

CURRENT DEED LINE
SIDWELL MATERIALS, INC.
VOL. 1159 / 438

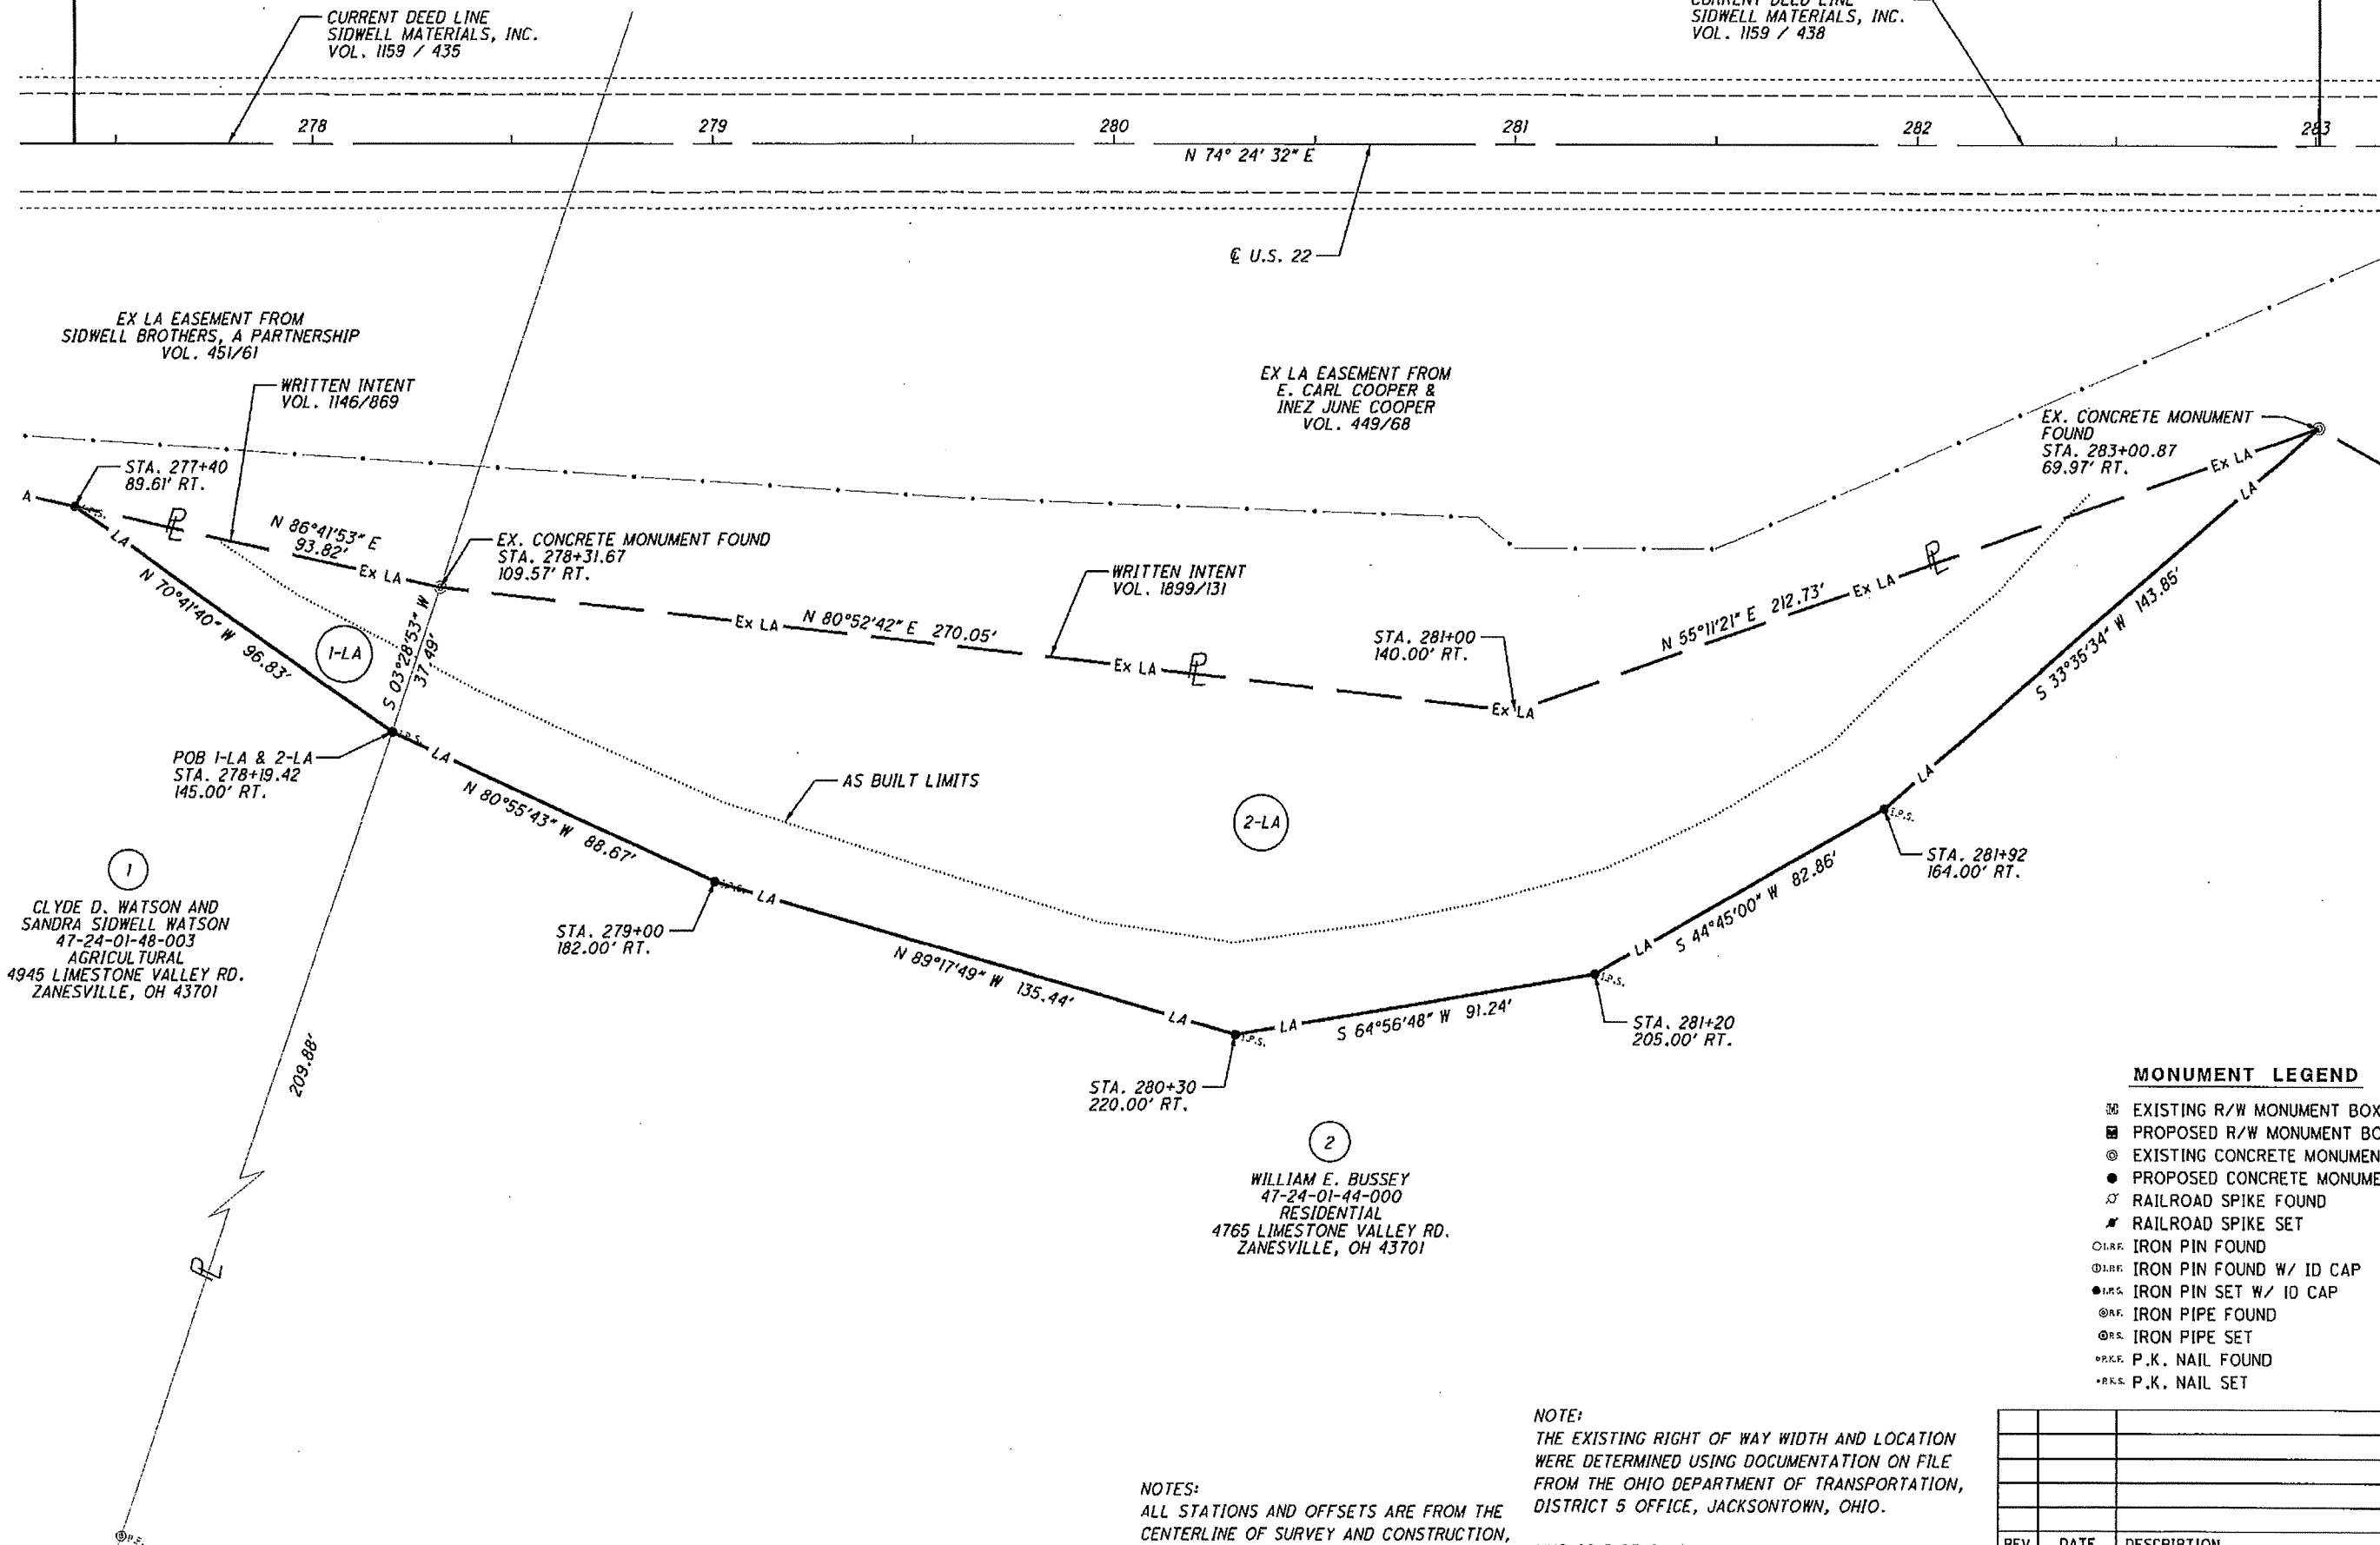

RIGHT OF WAY DETAIL SHEET
STA. 277+25 TO STA. 283+15

MUS-22-5.25

3



MONUMENT LEGEND

- EXISTING R/W MONUMENT BOX
- PROPOSED R/W MONUMENT BOX
- EXISTING CONCRETE MONUMENT
- PROPOSED CONCRETE MONUMENT
- RAILROAD SPIKE FOUND
- RAILROAD SPIKE SET
- IRON PIN FOUND
- IRON PIN FOUND W/ ID CAP
- IRON PIN SET W/ ID CAP
- IRON PIPE FOUND
- IRON PIPE SET
- P.K. NAIL FOUND
- P.K. NAIL SET

NOTE:
THE EXISTING RIGHT OF WAY WIDTH AND LOCATION
WERE DETERMINED USING DOCUMENTATION ON FILE
FROM THE OHIO DEPARTMENT OF TRANSPORTATION,
DISTRICT 5 OFFICE, JACKSONTOWN, OHIO.

MUS-22-3.27-6.43

NOTES:
ALL STATIONS AND OFFSETS ARE FROM THE
CENTERLINE OF SURVEY AND CONSTRUCTION,
U.S. 22 UNLESS OTHERWISE STATED.

REV	DATE	DESCRIPTION
COMPLETION DATE:		

\\PROJECTDATA\MUS\102016\DESIGN\RW\SHEETS\102016-RD001.dgn 12/16/20