


PER. 75-26.57
MUS. 75-0.00

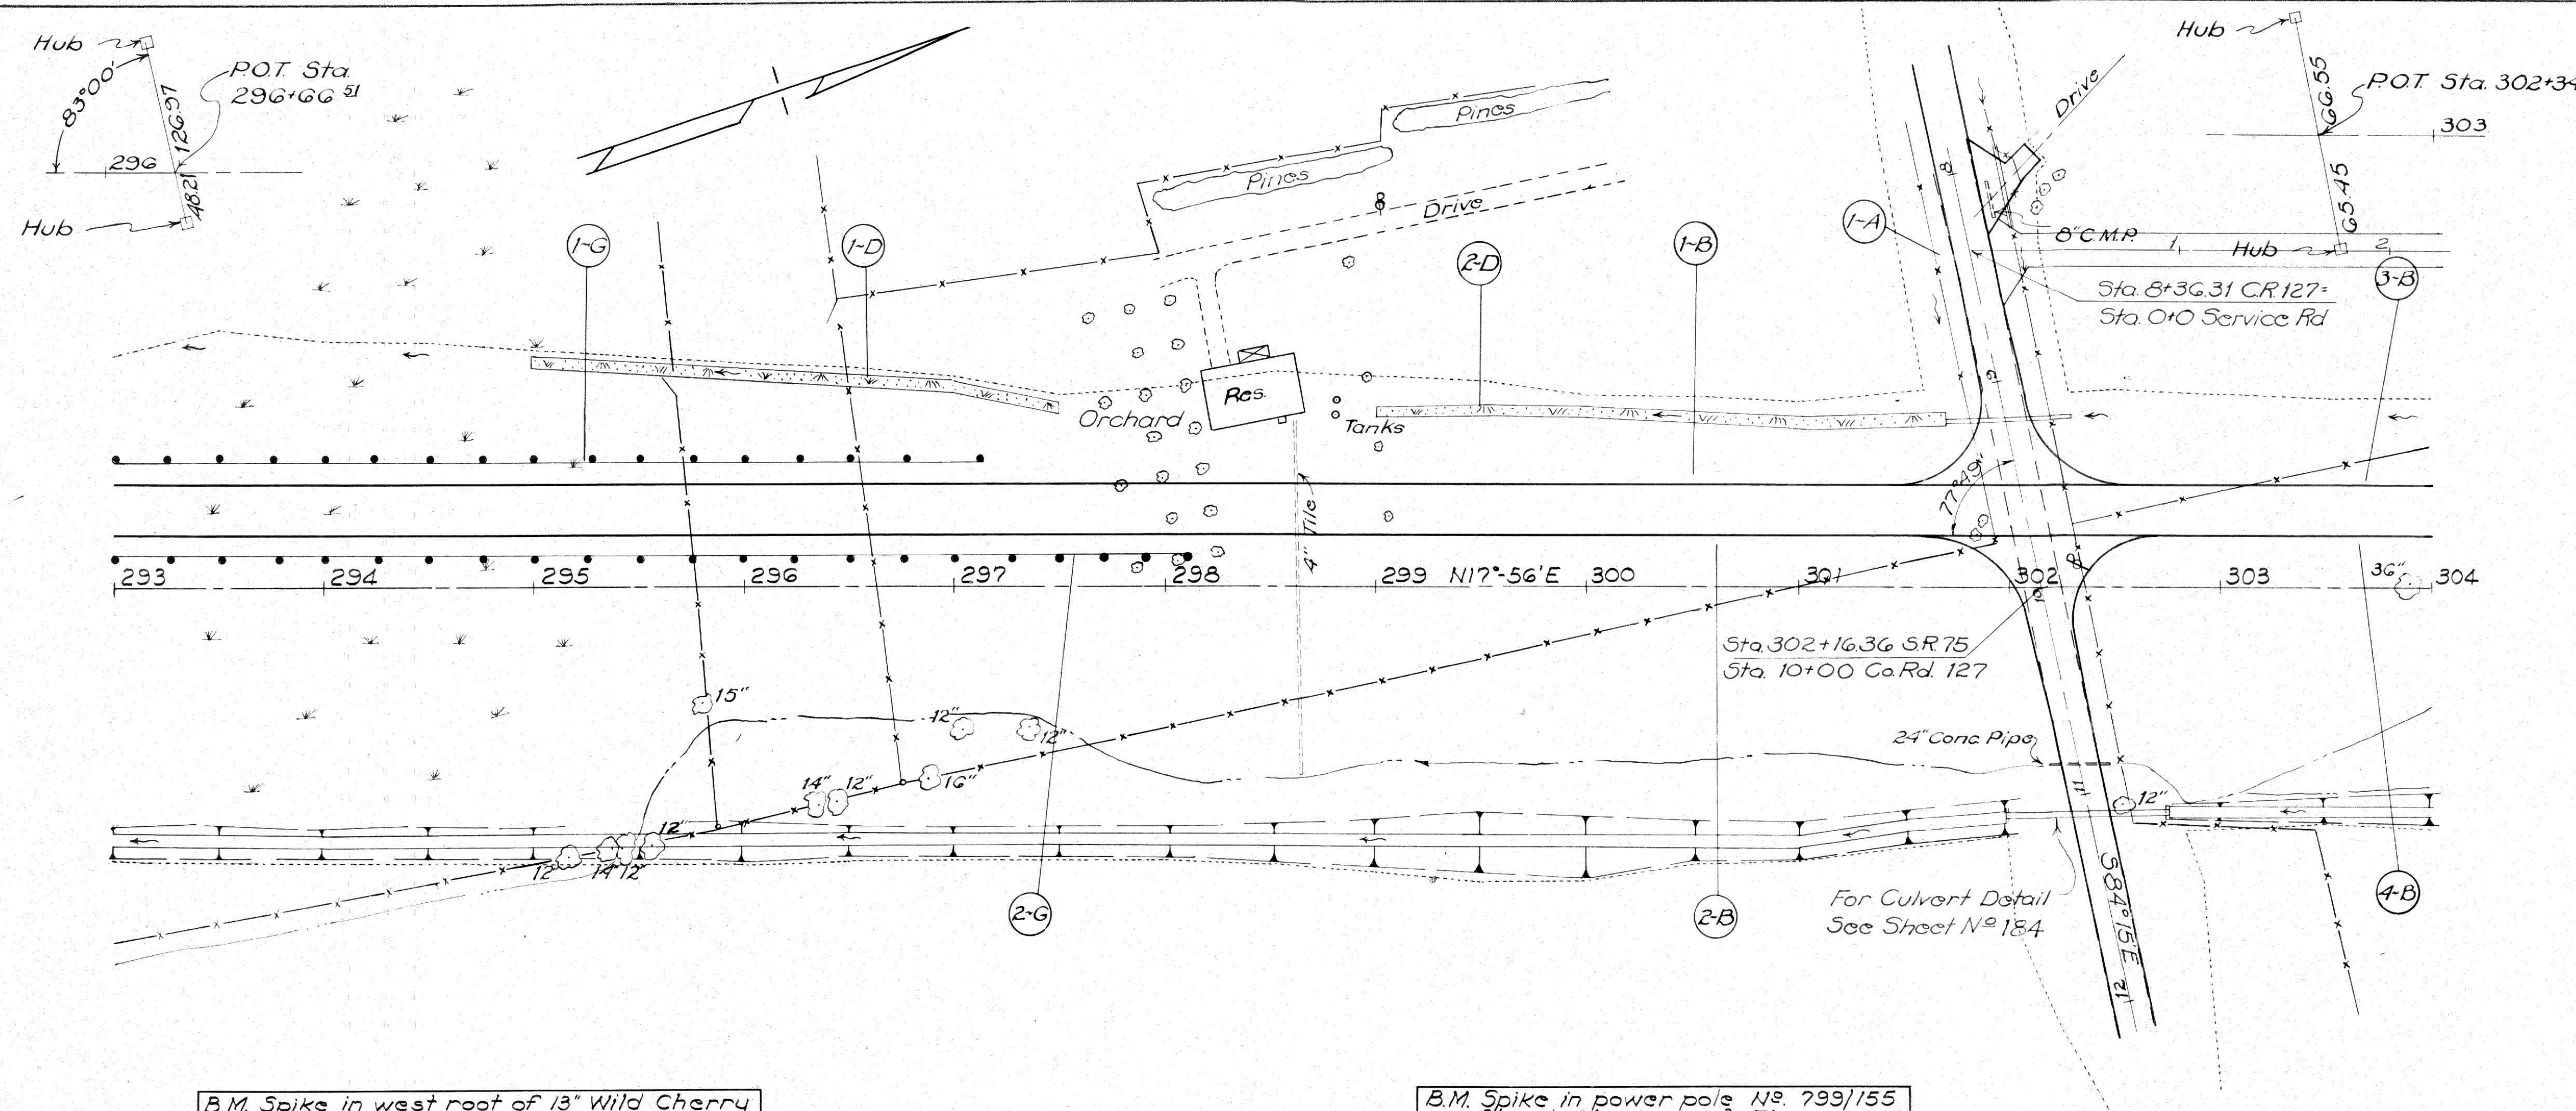

(B) STABILIZED BERMS

Mark	Station		Side	Stabilized Berm Sq Yds
	From	To		
1-B	293+00	301+77	Lt.	390
2-B	293+00	301+94	Rt.	396
3-B	302+20	304+00	Lt.	80
4-B	302+38	304+00	Rt.	72
Total				938

(A) DRIVES AND APPROACHES

Mark	Station	Side	Type	Details on Sheet
1-A	302+16.39	Lt. & Rt.	Co. Rd. 127	187

(D) DITCHES

Mark	Station		Side	L-10 Sodding Sq Yds
	From	To		
1-D	293+00	297+50	Lt.	168
2-D	299+00	301+70	Lt.	180
Total				348

(G) GUARD RAIL

Mark	Station		Side	I-15 Guard Rail S.B. (deep) Lin. Ft.
	From	To		
1-G	293+00	297+10	Lt.	410
2-G	293+00	298+10	Rt.	510
Total				920

