

PER-75-26.57
MUS-75-0.00

STRUCTURES 20' SPAN & UNDER


Stru No	Station	Proposed			Details on Sheet
		Type	Size	Length	
15	431+25.59	Pipe	30"	82'	22G

(B) STABILIZED BERMS

Mark	Station		Side	Stabilized Berm Sq. Yds.
	From	To		
1-B	425+00	436+00	Lt.	489
2-B	425+00	436+00	Rt.	489
Total				978

(D) DITCHES

Mark	Station		Side	L-10 Sodding Sq. Yds.	I-14 Paved Gutter Lin. Ft.	I-10 Riprap As Per Plan Sq. Yds.
	From	To		Type 1	Type 1 / Type 3	
1-D	430+00	430+85	Lt.	57		
2-D	430+85	431+18	Lt.		37	
3-D	431+25.59					25
Total				57	37	25

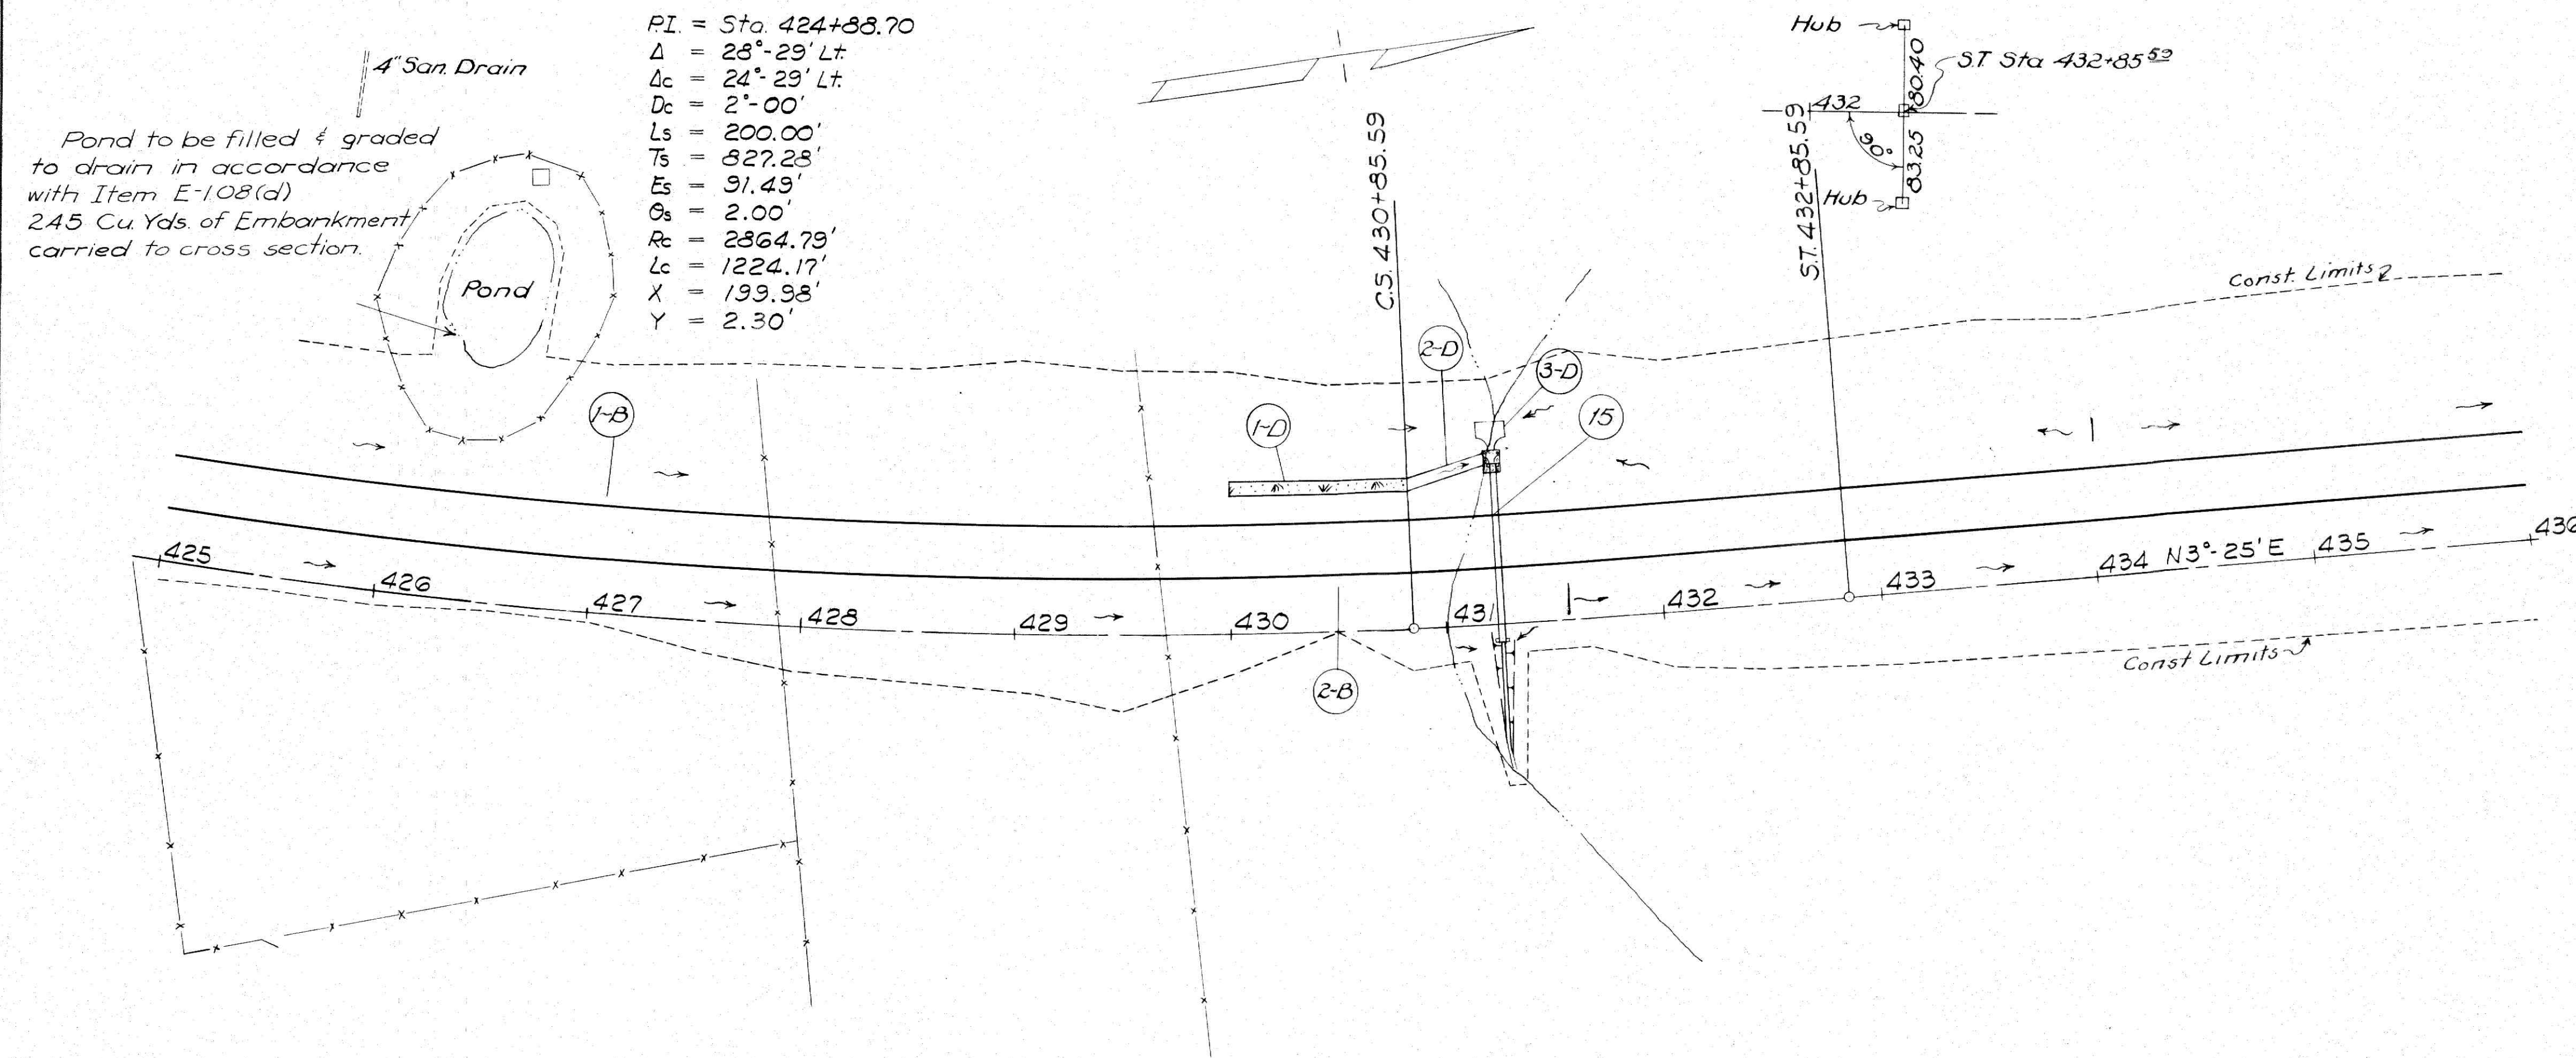

B.M. # Northeast corner of concrete footer of Garage, 330' Lt. & Sta. 426+42 Elev. 790.10

B.M. Spike in northwest roof of 14" Elm, 272' Rt. & Sta. 429+84.5 Elev. 749.48

