
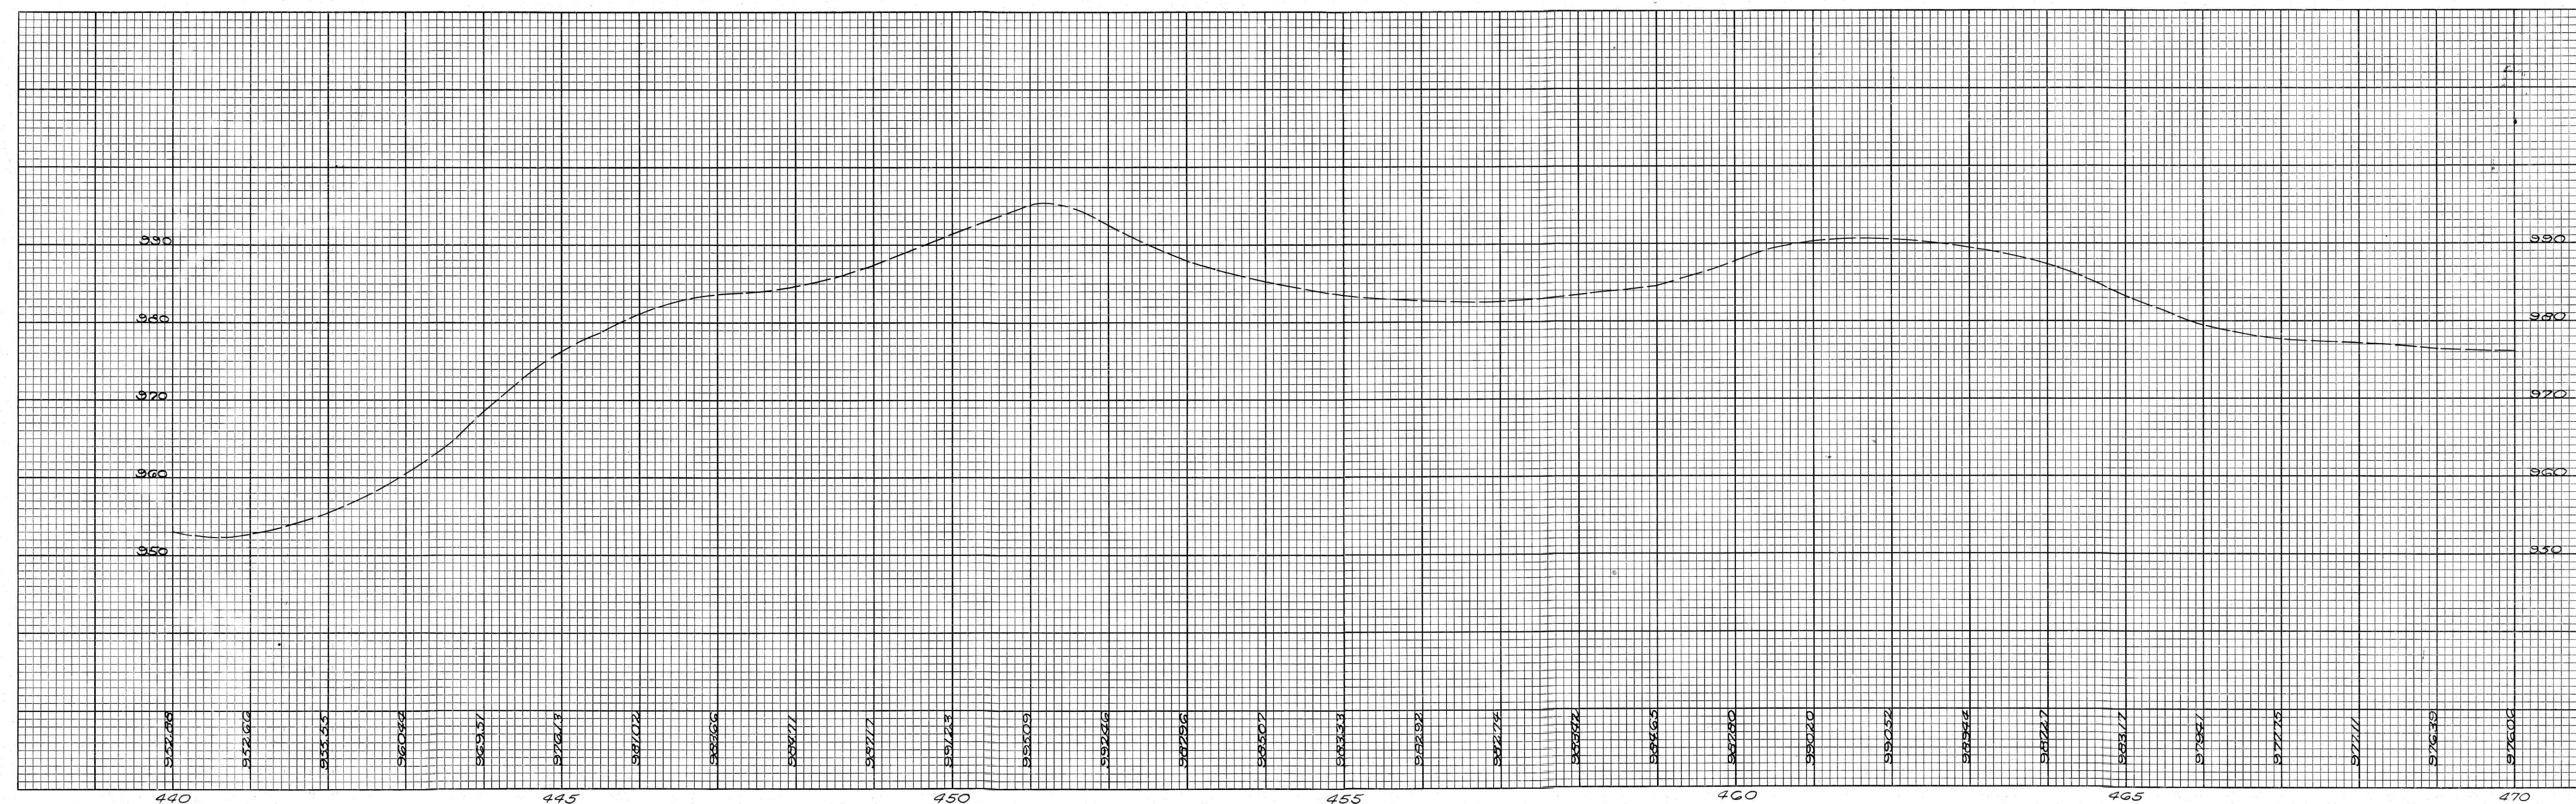


FED. RD. DIVISION	STATE	PROJECT	TYPE FUNDS
2	OHIO		

12
19

MUS-75-(14.90)(16.52, 24.18)

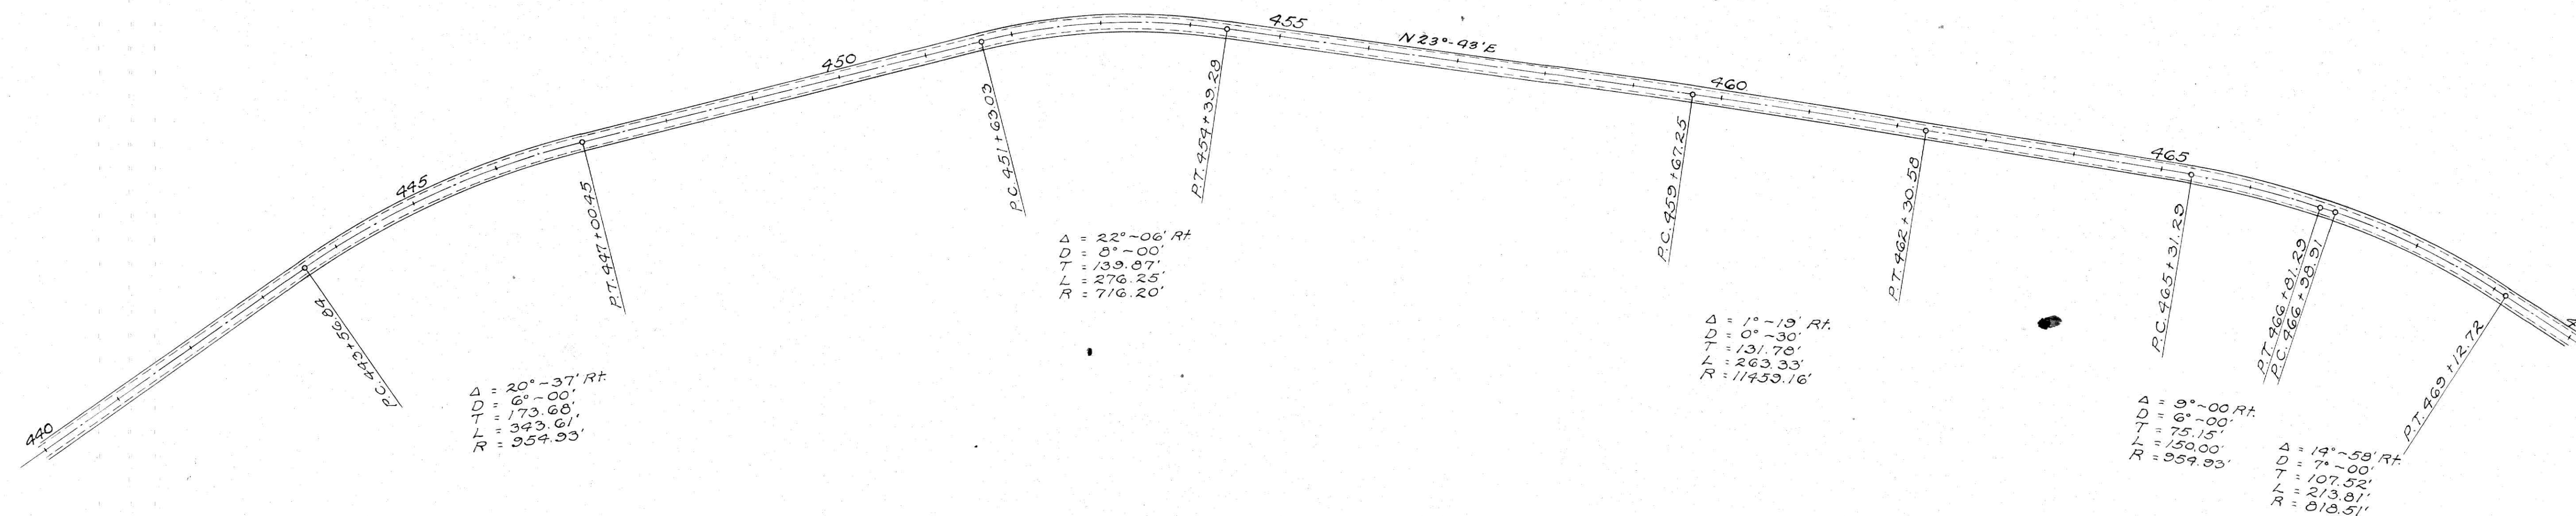

440+00~470+00