
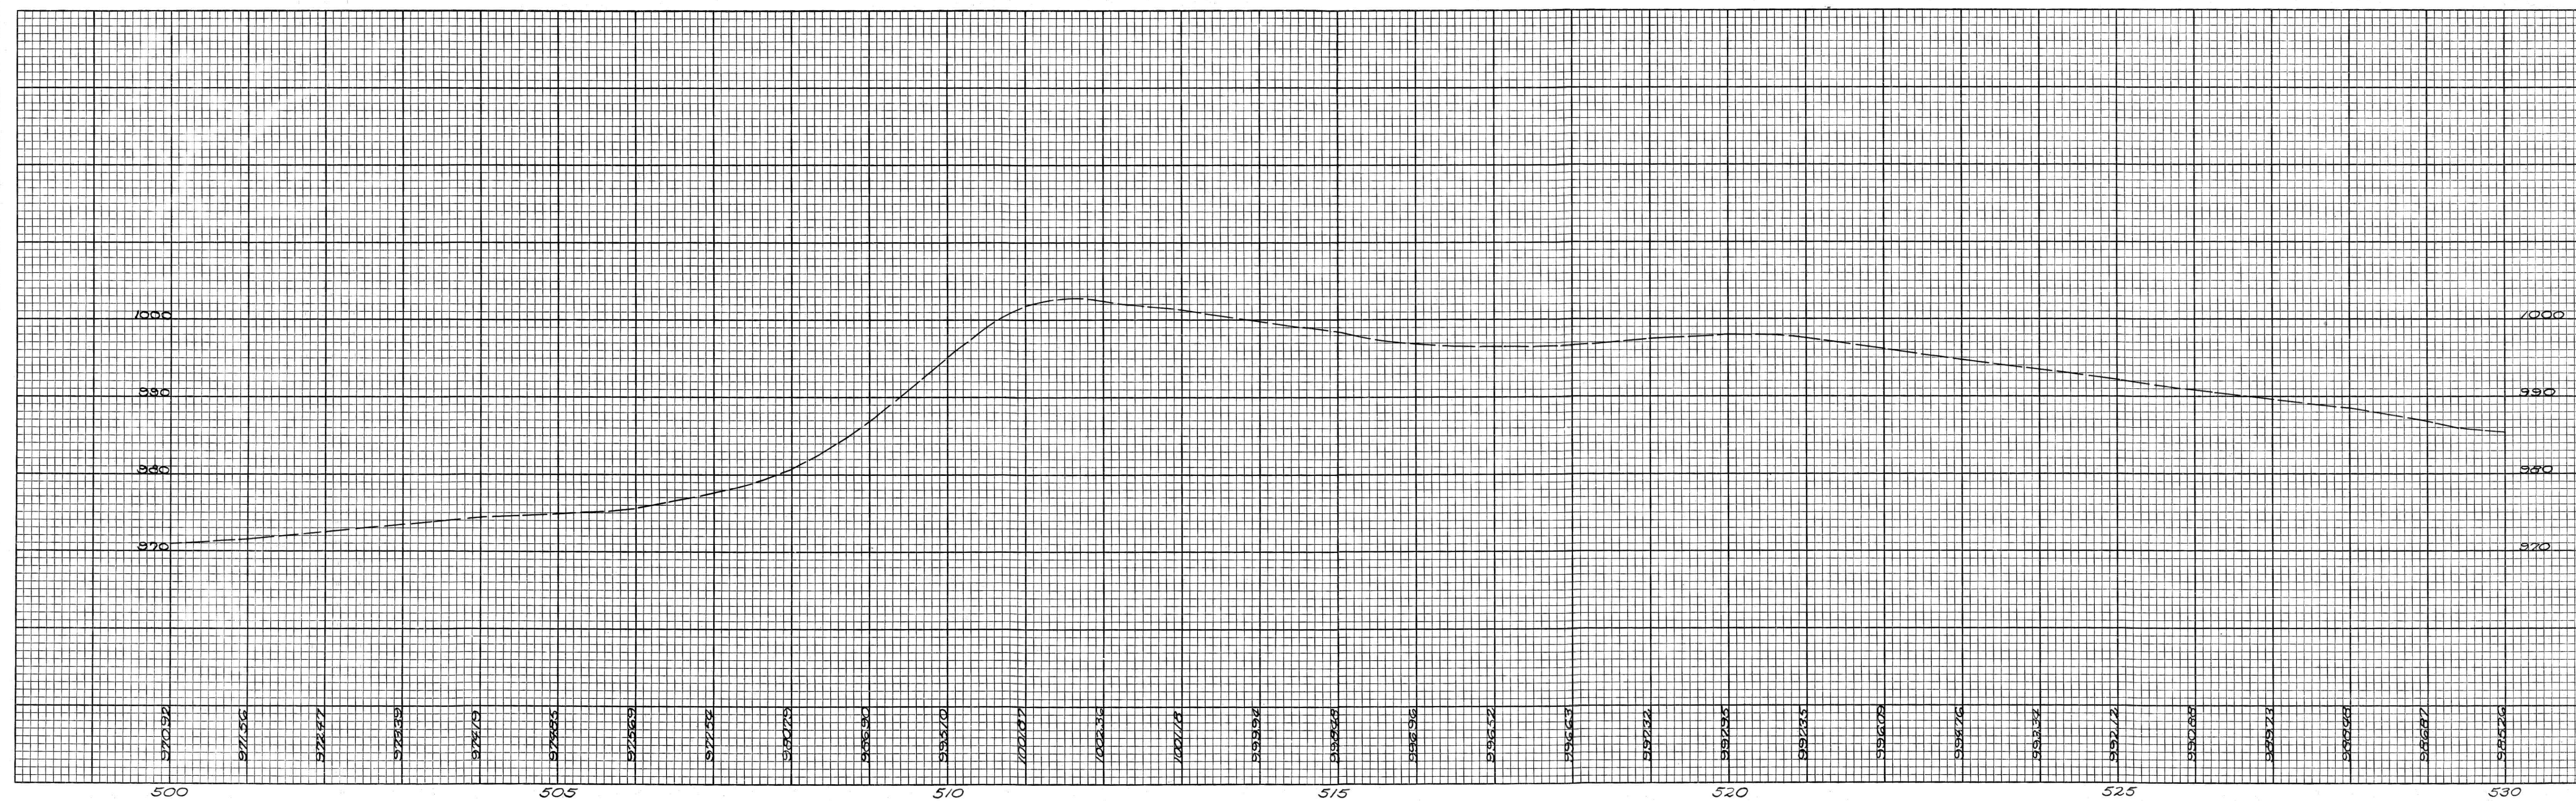


FED. RD. DIVISION	STATE	PROJECT	TYPE FUNDS
2	OHIO		

14
19

MUS-75-(14.90)(16.52, 24.18)

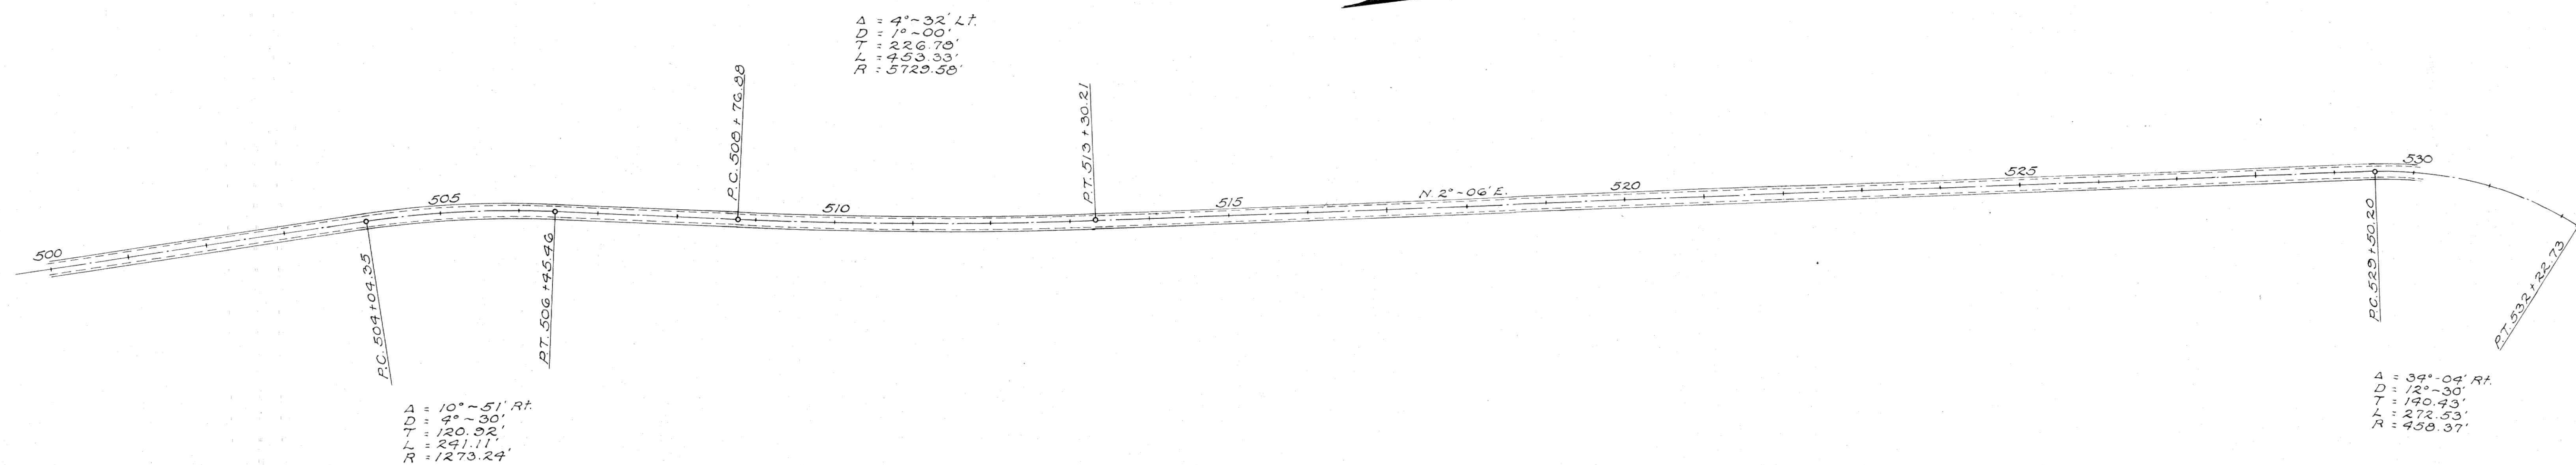

500+00~530+00