
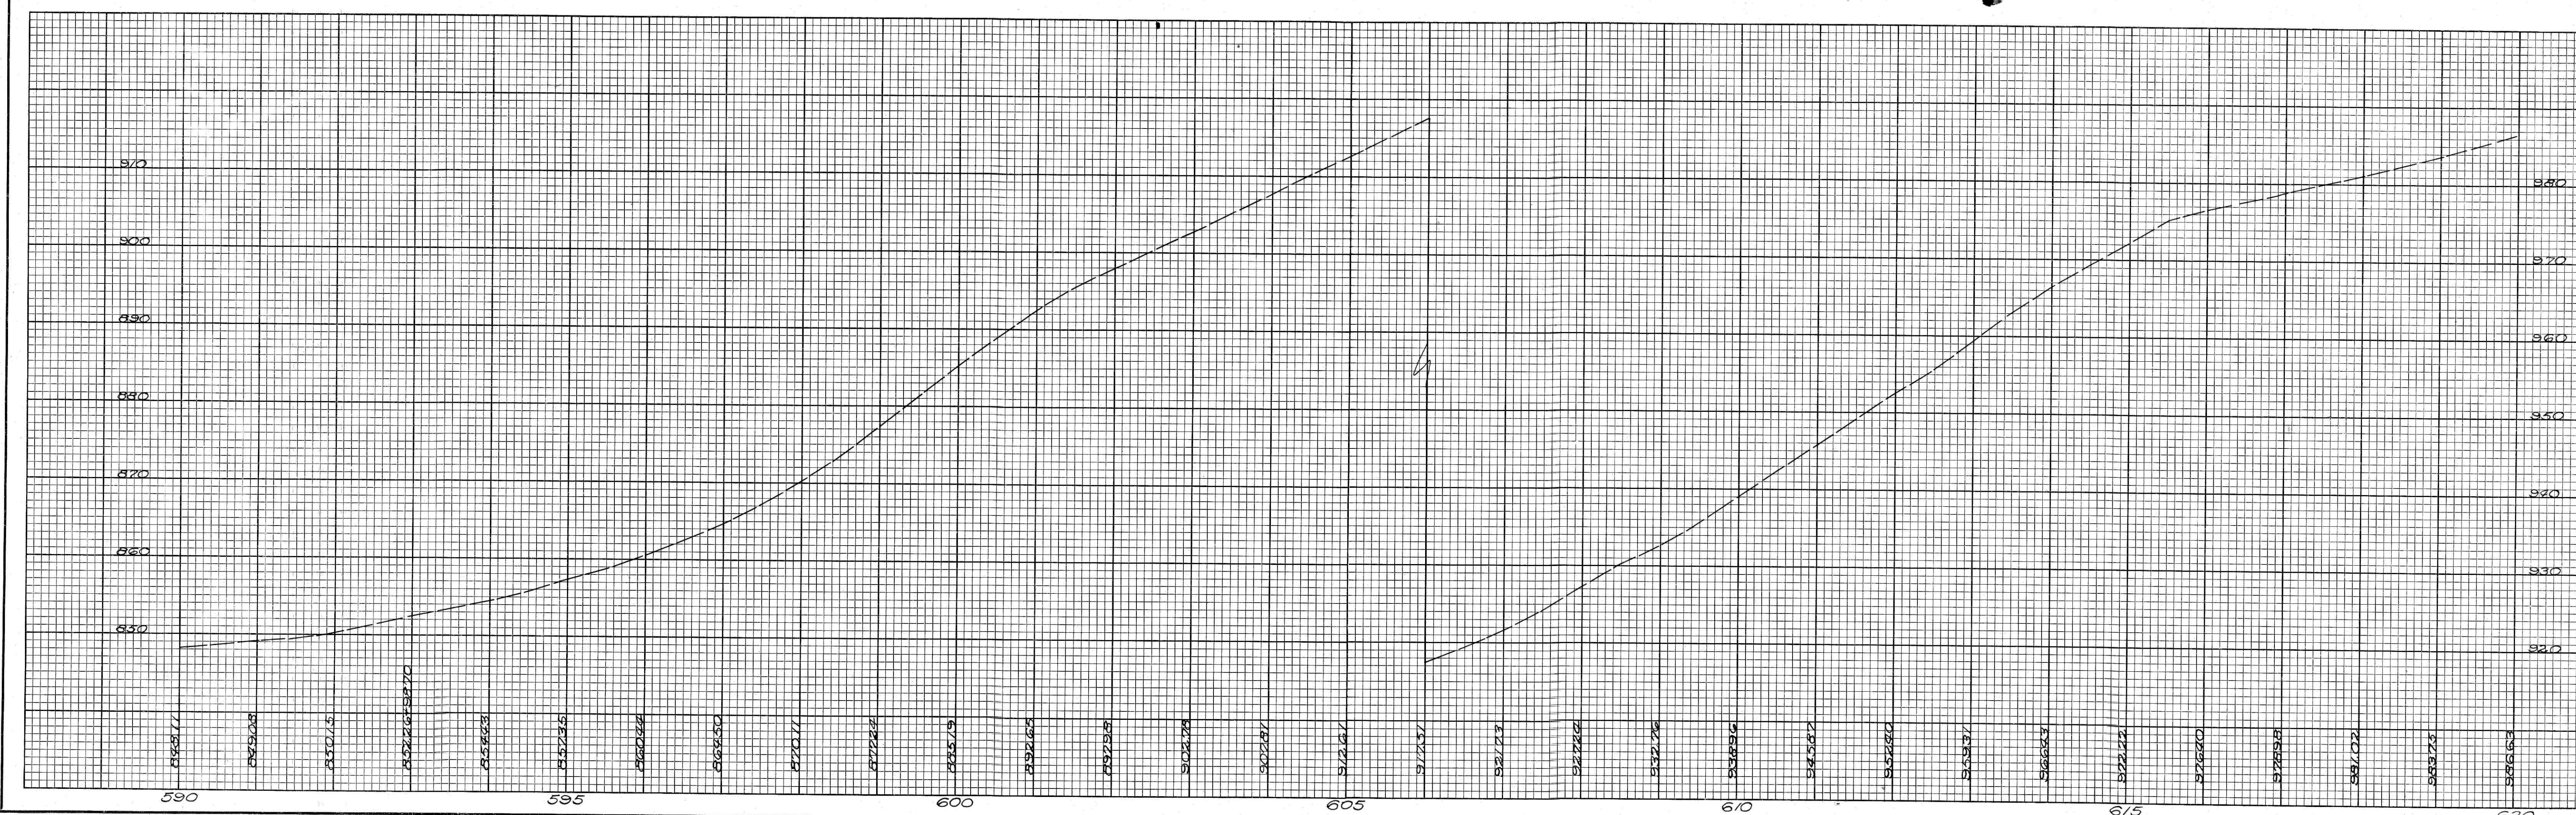


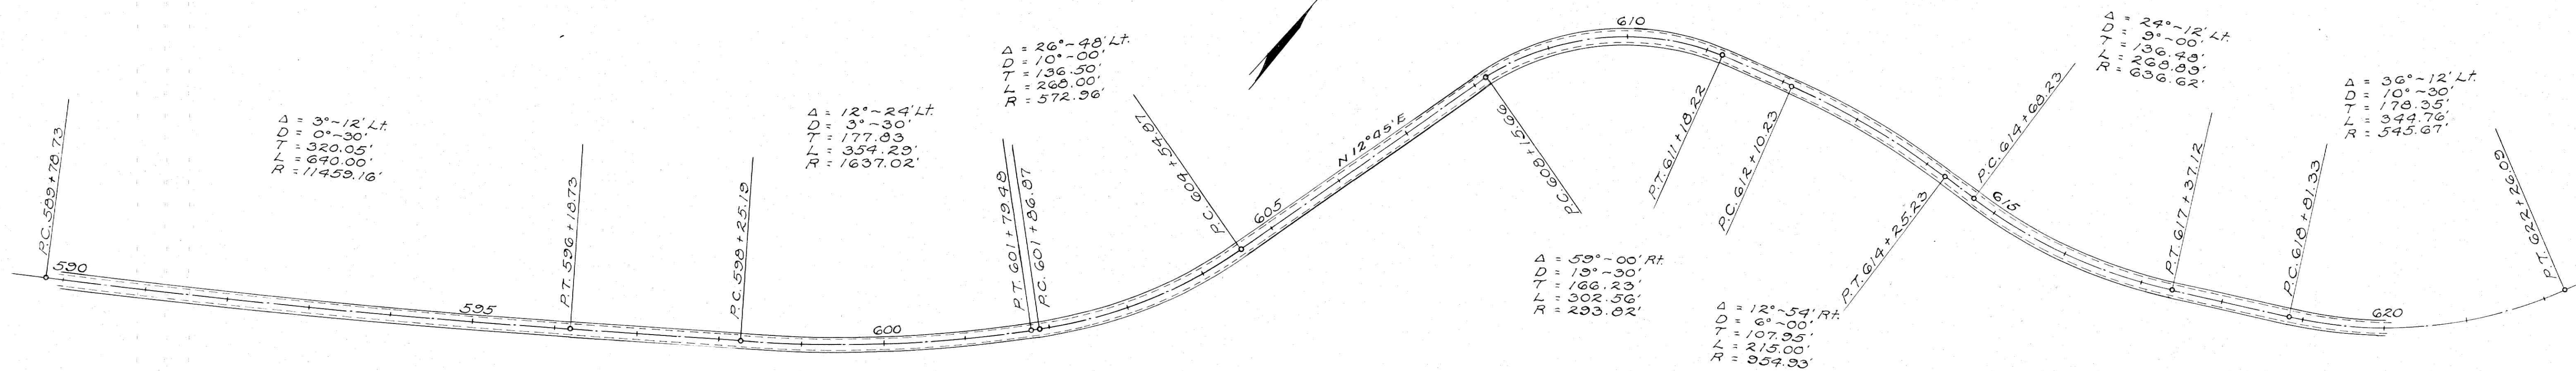

590+00~620+00
590+00~620+00