


| FED. RD. DIVISION | STATE | PROJECT | TYPE FUNDS |
|-------------------|-------|---------|------------|
| 2                 | OHIO  |         |            |

18  
19

MUS-75-(14.90)(16.52, 24.18)

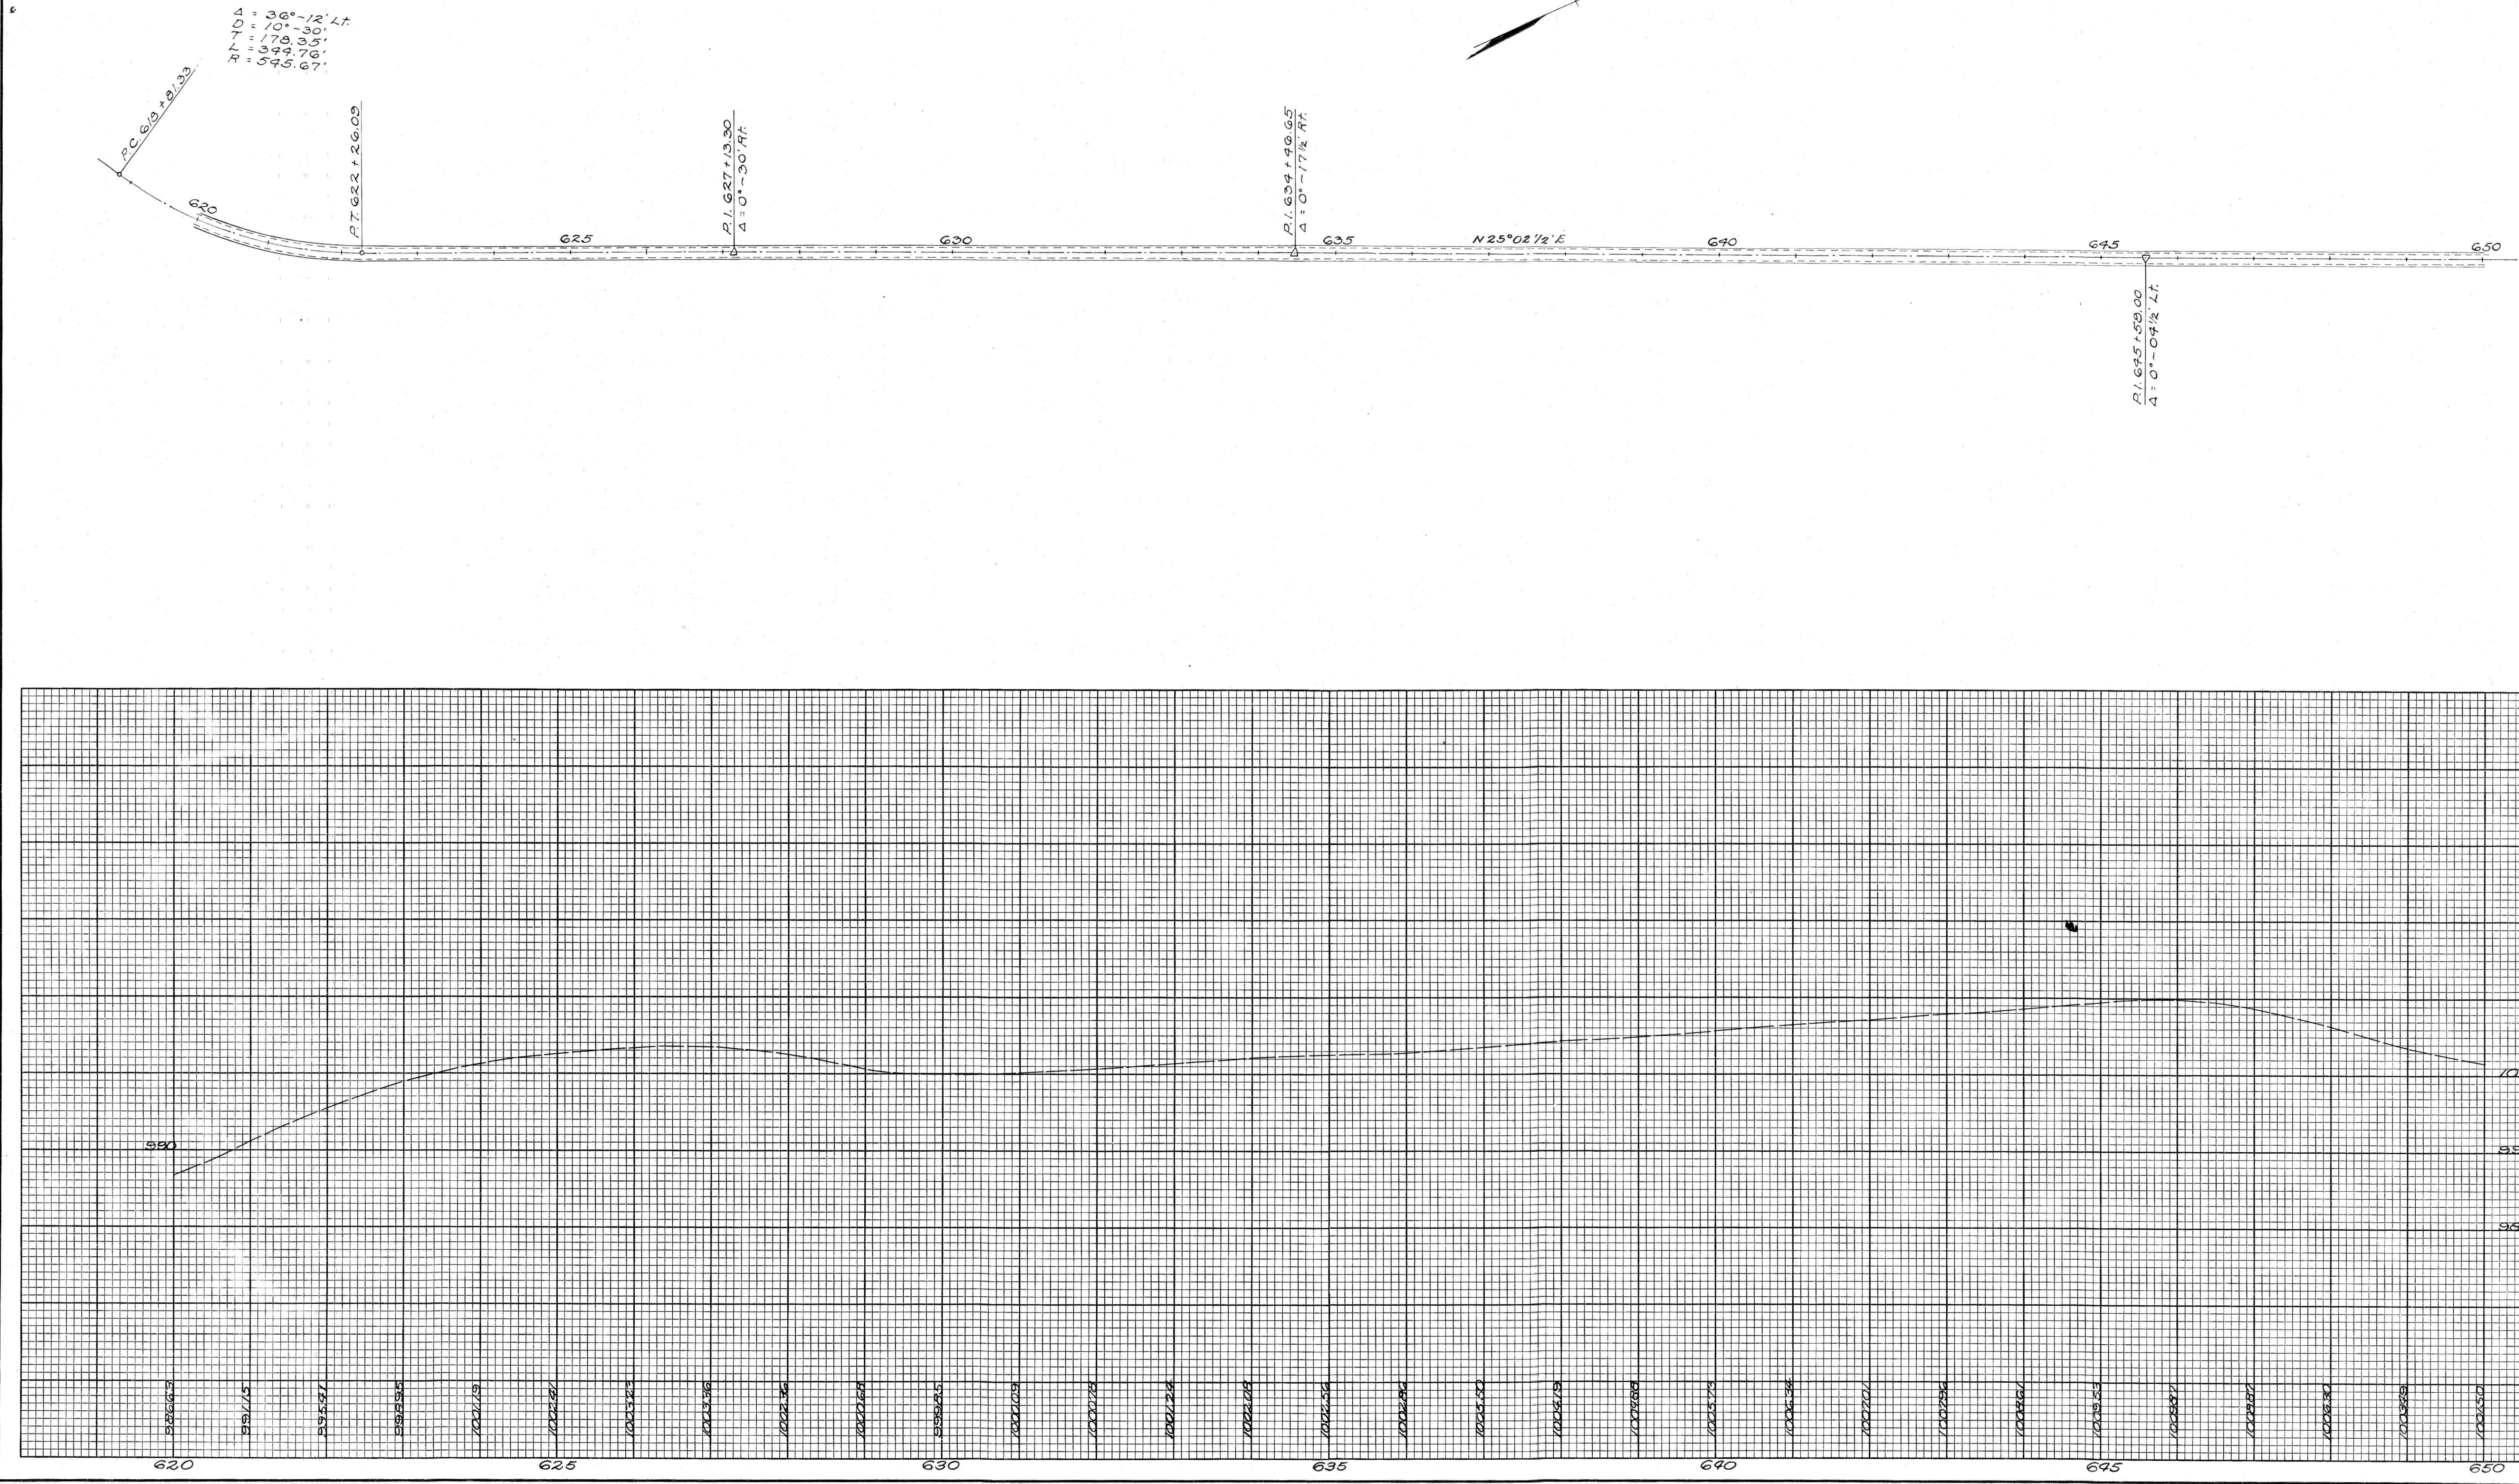

620+00~650+00