
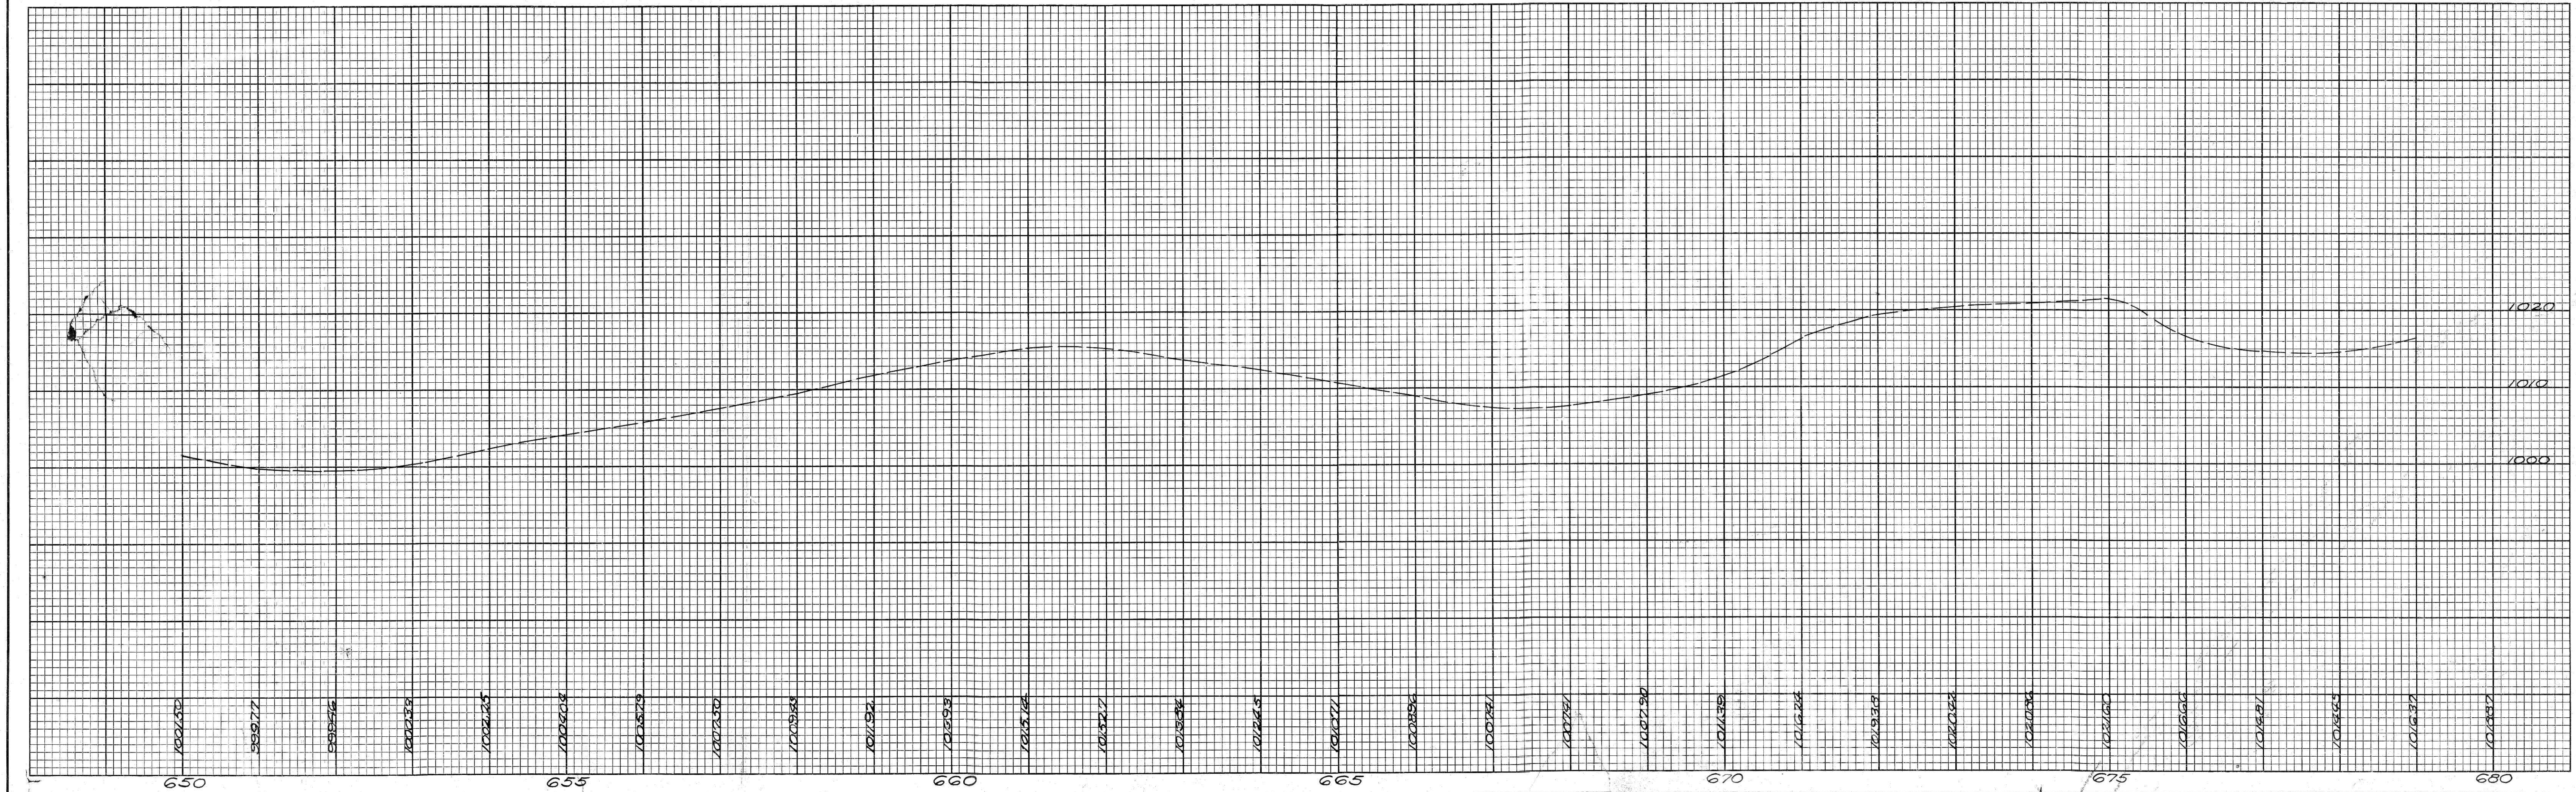
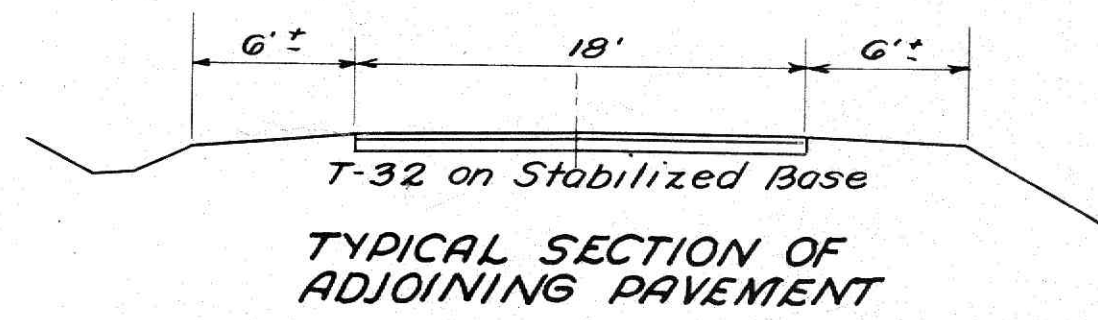


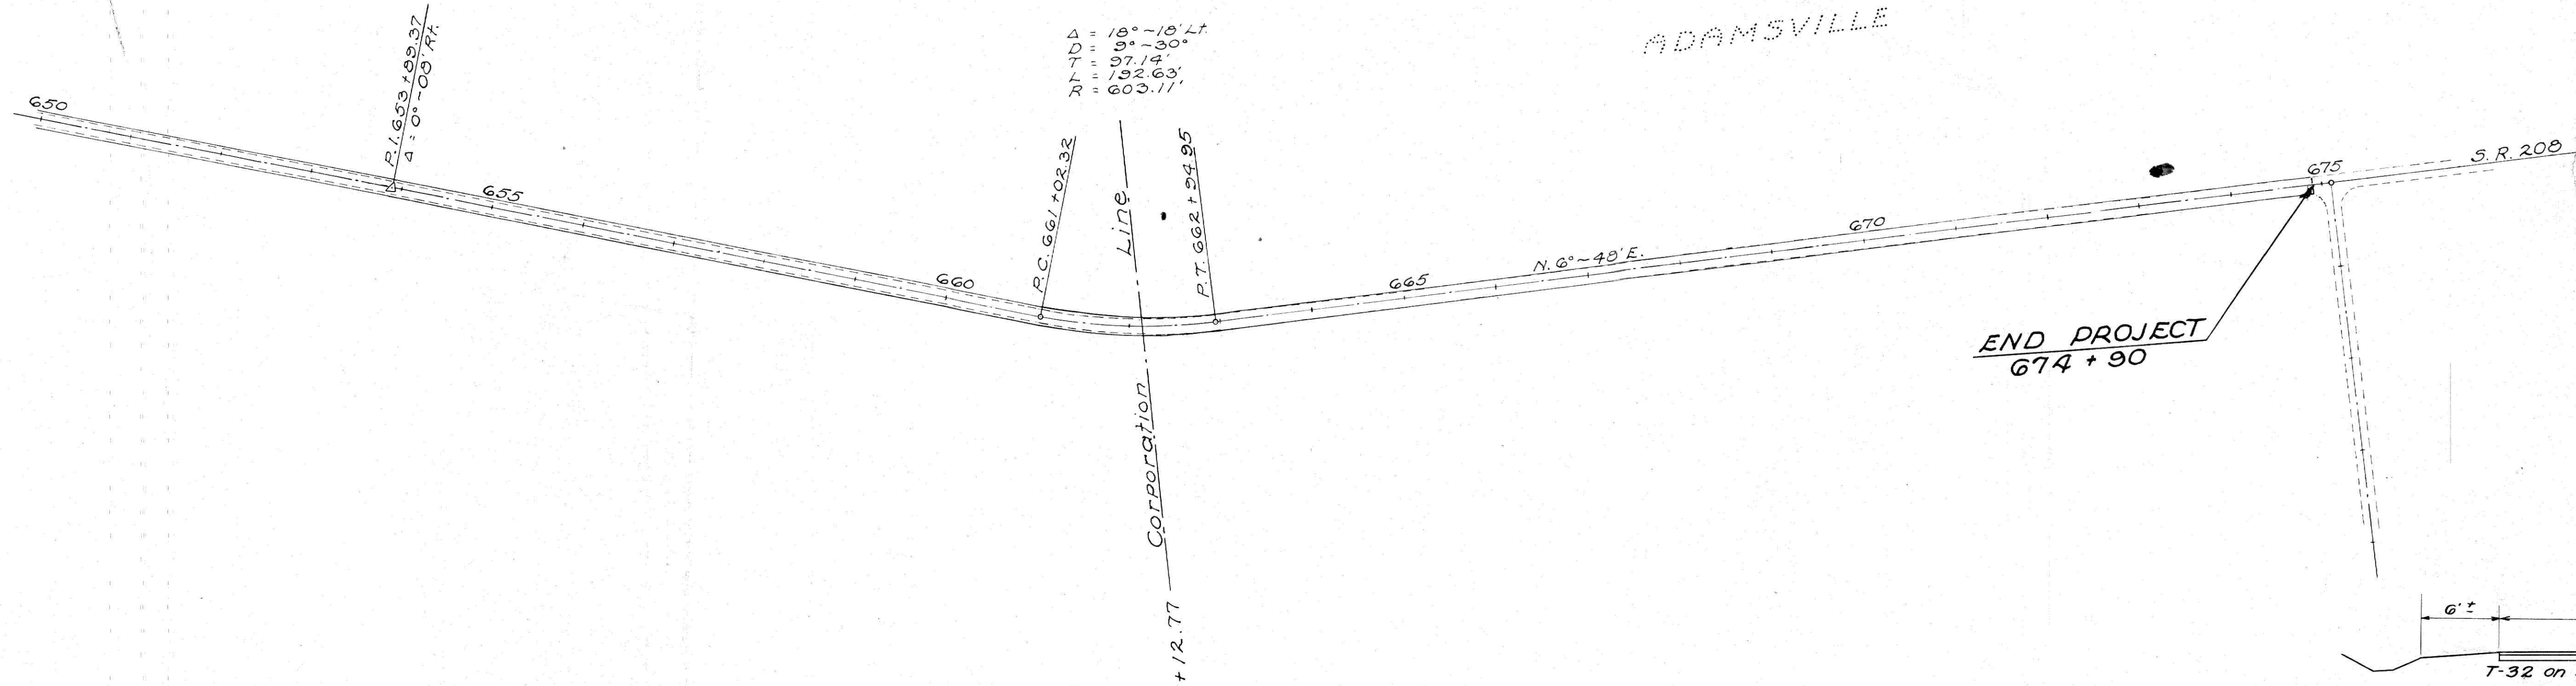

650+00 ~ 674+90