



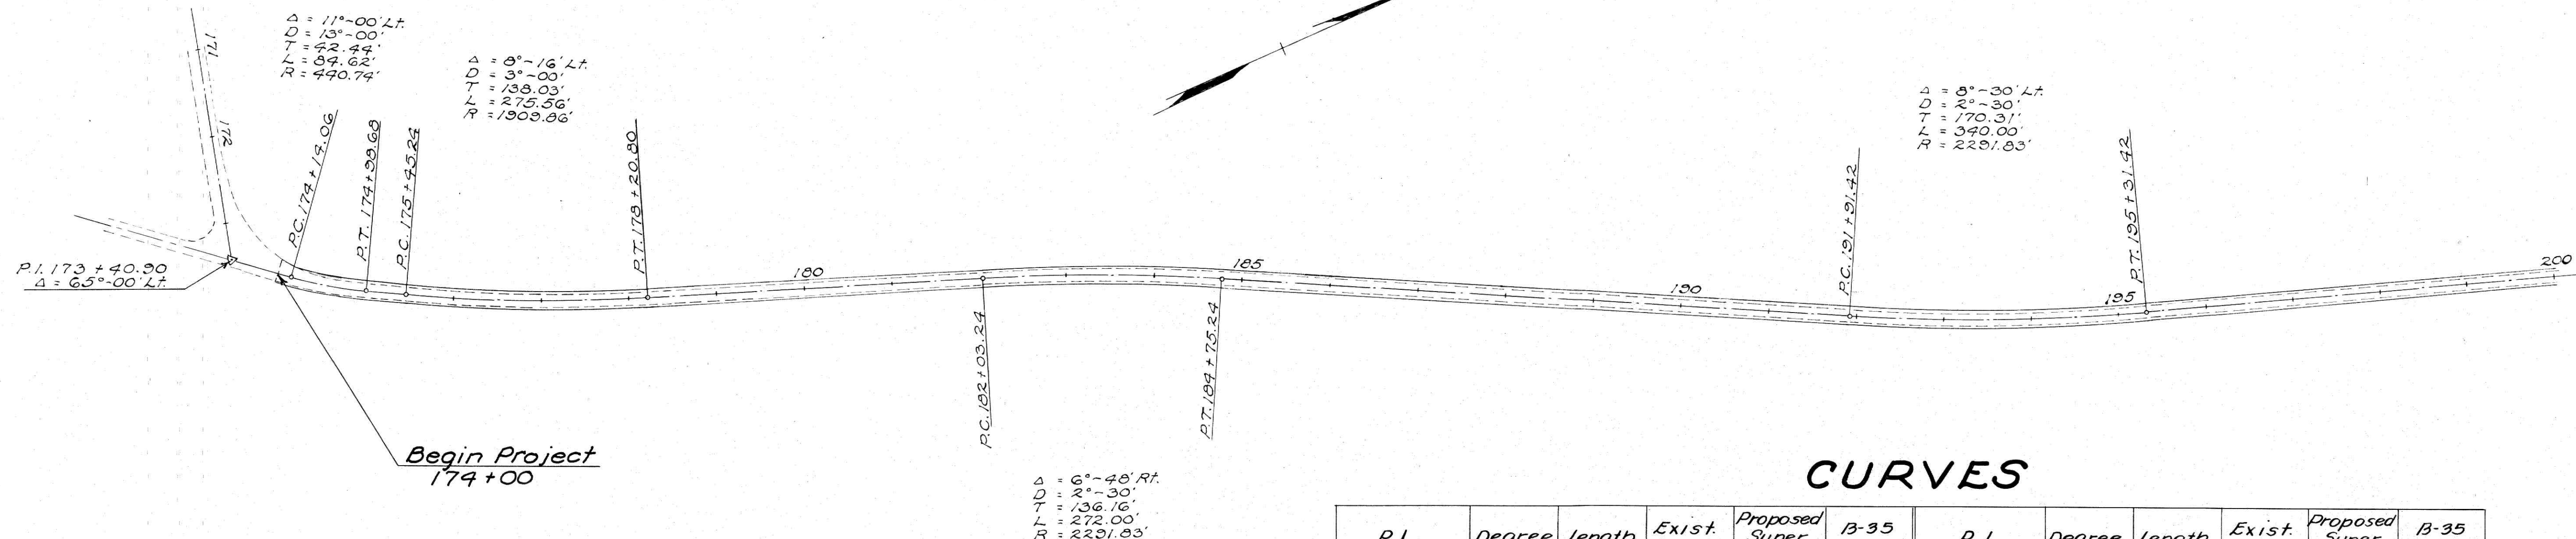


Begin Project
174+00

CURVES

P.I.	Degree	Length	Exist. Super.	Proposed Super. 20' Pavt.	B-35 Cu. Yds.	P.I.	Degree	Length	Exist. Super.	Proposed Super. 20' Pavt.	B-35 Cu. Yds.
174+56.50	13°-00'	84.62	0	0.5	10	420+42.21	0°-30'	280.00	0	0	
176+83.27	3°-00'	275.56	0	.32	16	426+91.64	18°-00'	181.29	0.96	1.66	18
183+39.40	2°-30'	272.00	0	.32	15	430+86.96	1°-30'	205.55	0	.32	9
193+61.73	2°-30'	340.00	0	.32	16	433+18.97	1°-00'	243.34	0	0	
204+57.69	8°-30'	179.22	0.4	1.00	11	445+30.52	6°-00'	349.61	0	.32	24
206+73.65	3°-30'	251.43	0	.32	8	453+02.90	8°-00'	276.25	0.33	0.8	13
209+66.79	4°-15'	277.65	0	.32	9	460+99.03	0°-30'	263.33	0	0	
216+21.04	1°-00'	446.67	0	0		466+06.44	6°-00'	150.00	0.11	0.6	7
222+40.30	1°-00'	343.33	0	0		468+06.48	7°-00'	213.81	0.24	0.8	11
231+27.38	2°-00'	200.00	0	.32	16	473+55.08	10°-00'	205.33	0	.54	17
247+44.91	15°-30'	330.32	0	.32	16	475+53.16	12°-00'	179.72	0.15	1.28	26
251+28.29	7°-30'	168.00	No Work Area			496+65.23	5°-00'	233.33	0	.32	16
253+38.19	6°-00'	213.89	No Work Area			505+25.27	4°-30'	241.11	0	.32	7
259+83.77	3°-00'	353.33	0	.32	6	511+03.66	1°-00'	453.33	0	0	
266+81.53	11°-30'	215.94	0.56	1.10	33	530+90.63	12°-30'	272.53	0.52	1.48	25
273+16.72	4°-00'	230.29	0	.32	23	533+77.74	13°-00'	257.95	0.34	1.66	38
283+87.10	16°-00'	395.83	0.52	1.66	46	536+34.95	11°-40'	244.29	0	1.16	30
304+64.18	4°-00'	350.00	0	.32	34	543+54.05	2°-00'	293.33	0	.32	15
316+59.83	10°-00'	563.00	0	.54	26	546+51.98	1°-30'	147.78	0	.32	6
321+34.14	12°-30'	239.20	0.76	1.48	22	556+68.13	12°-00'	303.05	0.48	1.28	32
328+84.06	7°-30'	271.11	0.51	.80	9	563+83.90	2°-30'	476.00	0	.32	8
335+47.33	9°-00'	202.96	0.39	.60	7	571+54.46	7°-00'	262.38	0.67	1.2	16
360+94.70	10°-00'	150.00	0.27	.54	4	576+95.42	7°-00'	252.38	0	0.5	12
363+46.68	12°-30'	153.87	0.83	1.48	23	587+24.51	5°-00'	252.00	0	1.00	16
367+69.55	10°-00'	145.00	0	.54	6	592+98.78	0°-30'	640.00	0	0	
369+64.88	3°-00'	193.33	0	0.5	10	600+03.07	3°-30'	354.29	0	.32	15
371+34.86	4°-00'	146.67	0	0.6	11	603+23.37	10°-00'	268.00	.51	1.00	19
374+11.68	7°-00'	298.10	0.57	0.9	10	609+81.89	12°-30'	302.56	.56	1.66	47
377+43.03	4°-00'	120.41	0	0.4	7	613+18.18	6°-00'	215.00	0	.32	11
381+73.27	5°-00'	177.33	0	0.4	10	616+04.71	9°-00'	268.89	.46	1.00	14
387+93.54	1°-00'	580.00	0	0		620+59.68	10°-30'	344.76	.30	1.00	26
395+49.50	12°-30'	428.00	0.76	1.48	29	661+99.46	9°-30'	192.63	.36	.8	
						Total 231					

Barnett's Table X (40 M.P.H.) was used in calculation of above superelevation. Existing crown or Superelevation on inside of curve was used when in excess of that indicated in Table X.

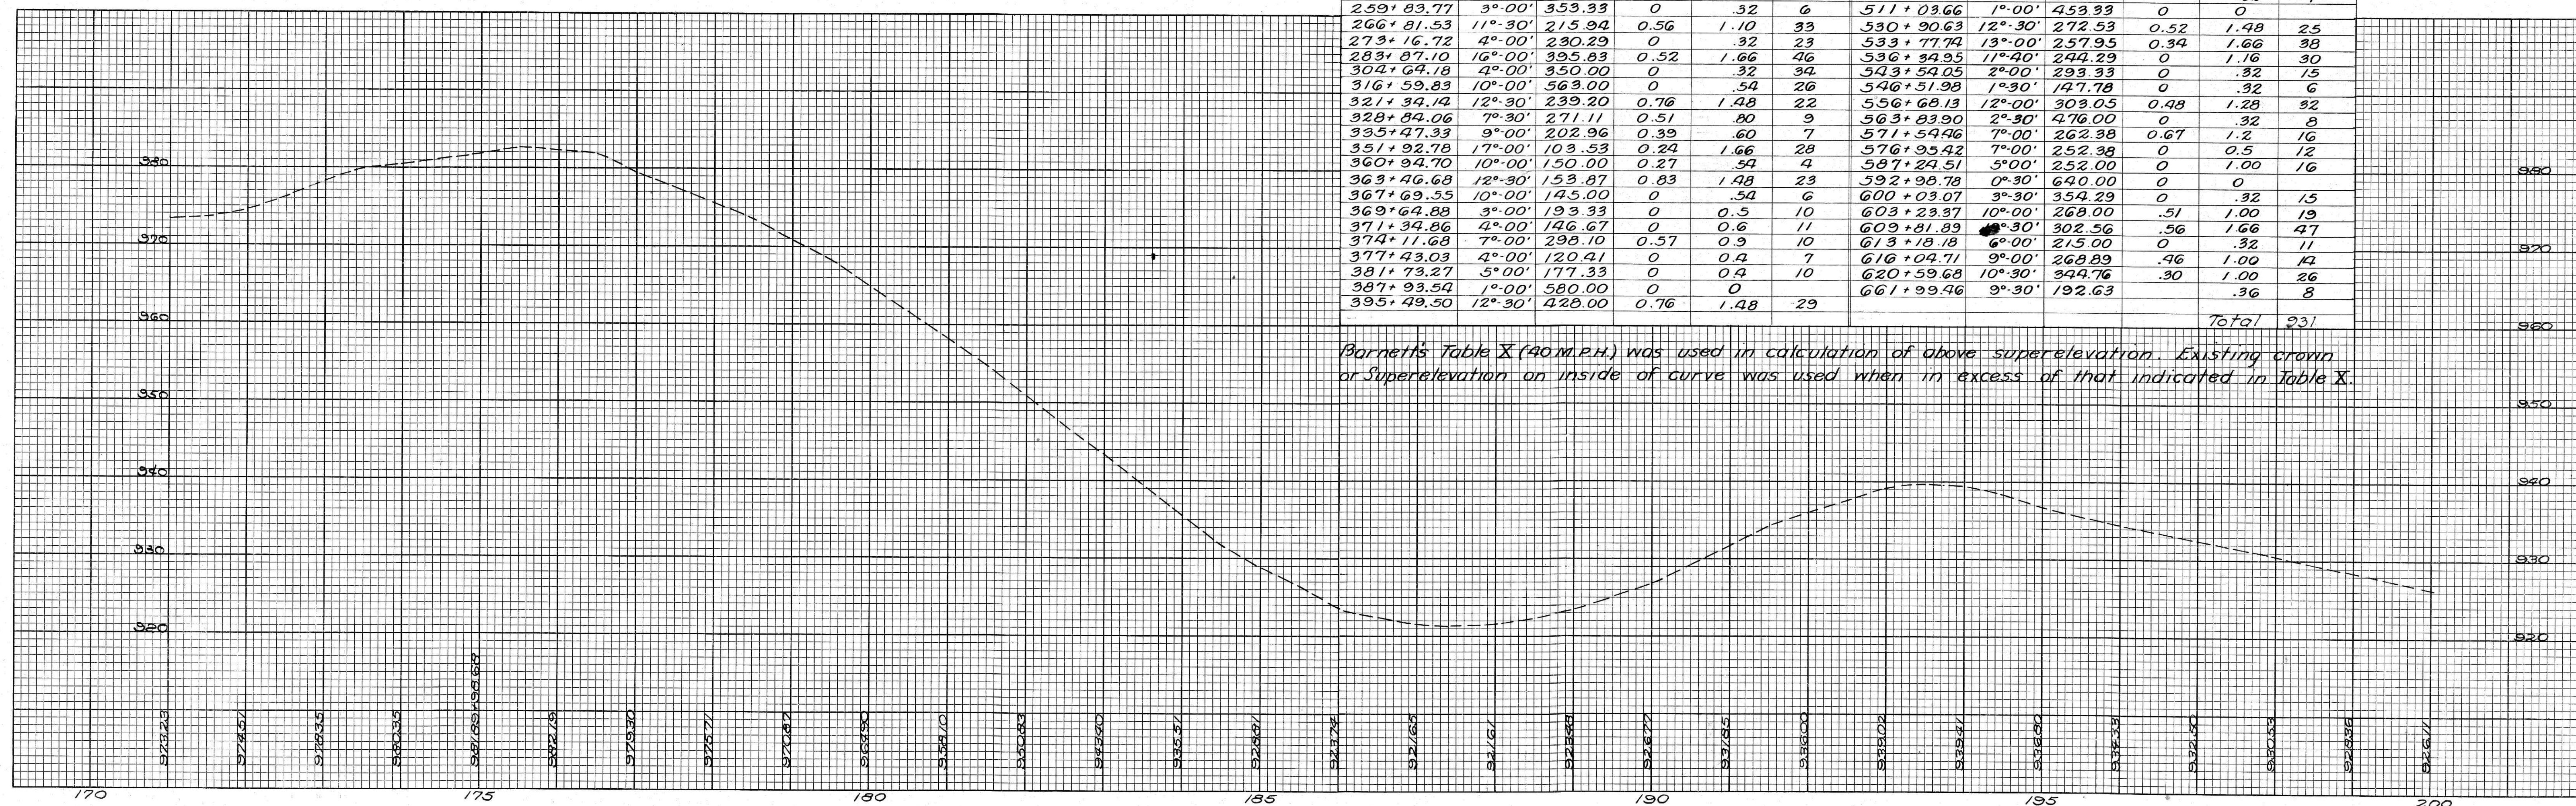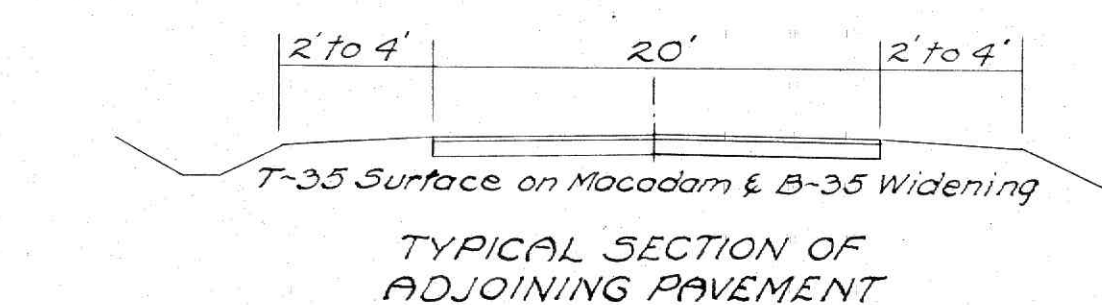

174+00 ~ 200+00
174+00 ~ 200+00