
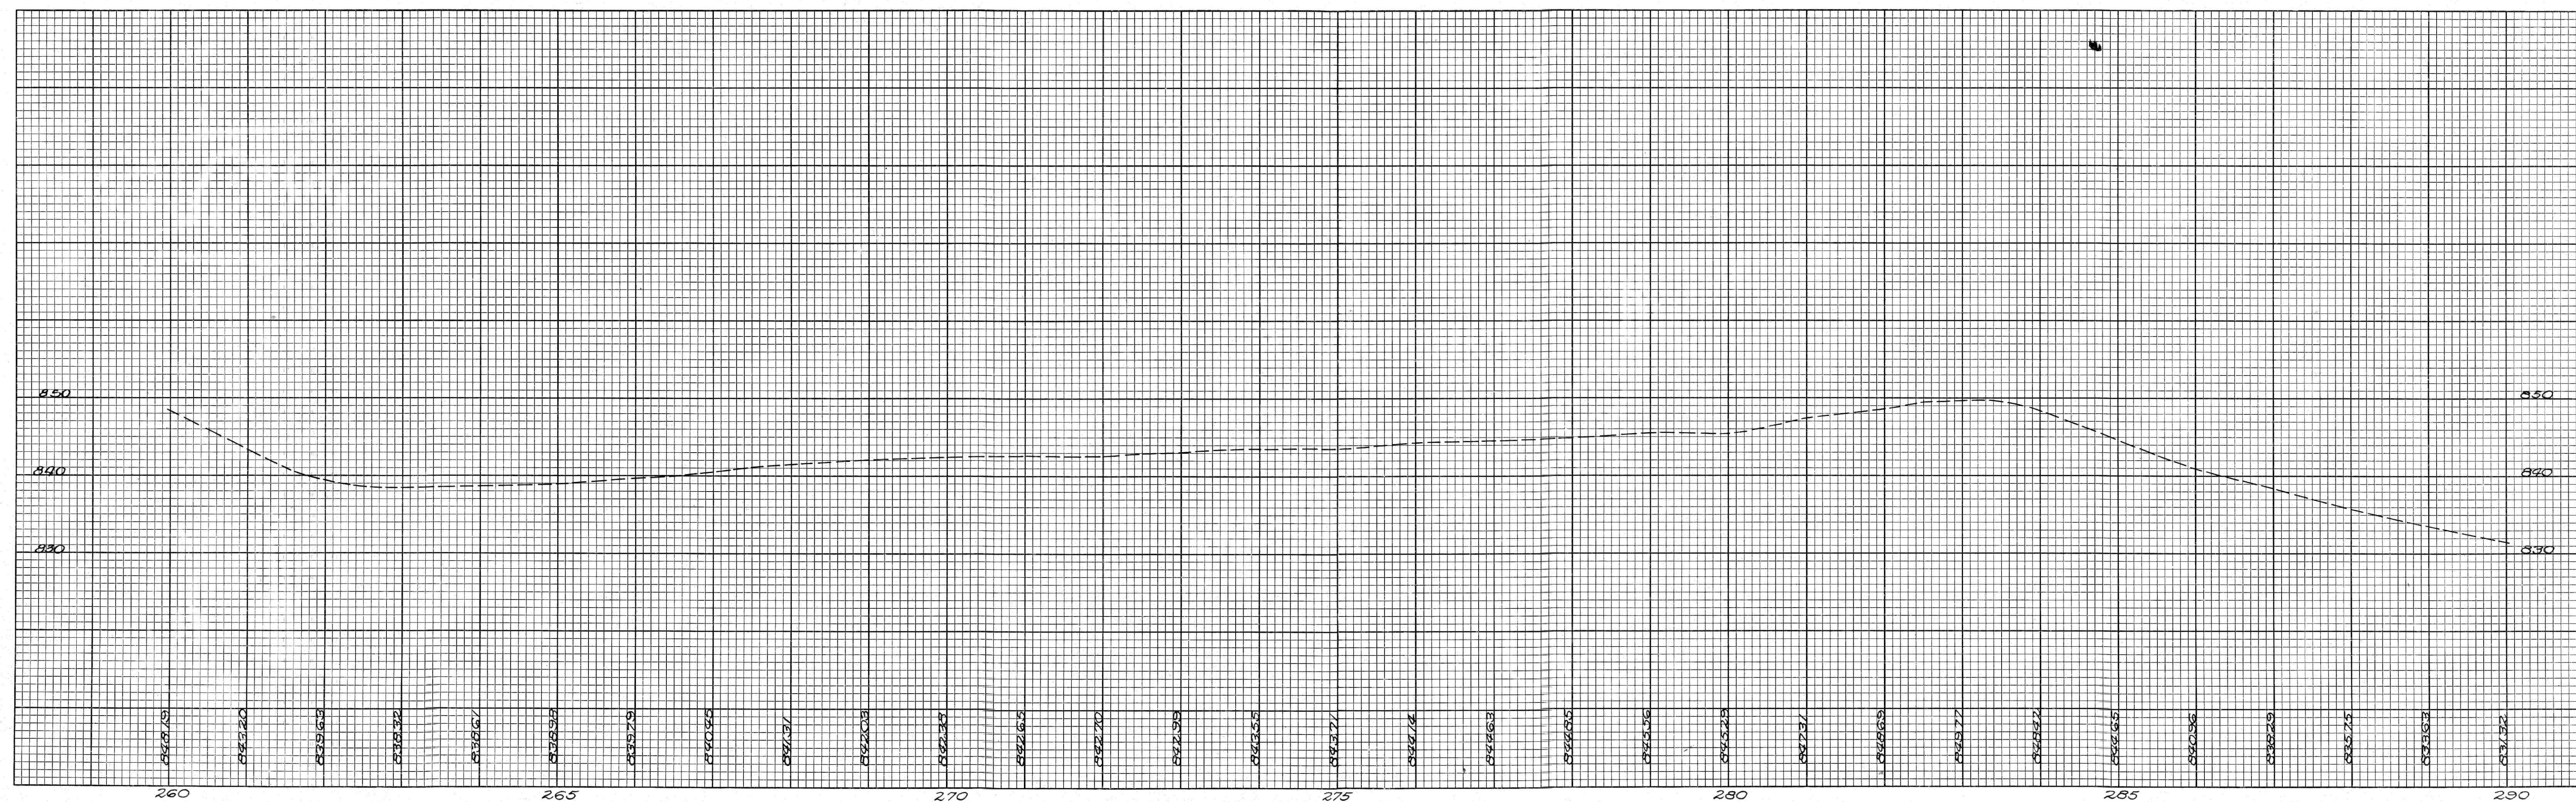


FED. RD. DIVISION	STATE	PROJECT	TYPE FUNDS
2	OHIO		

6
19

MUS-75-(14.90)(16.52, 24.18)

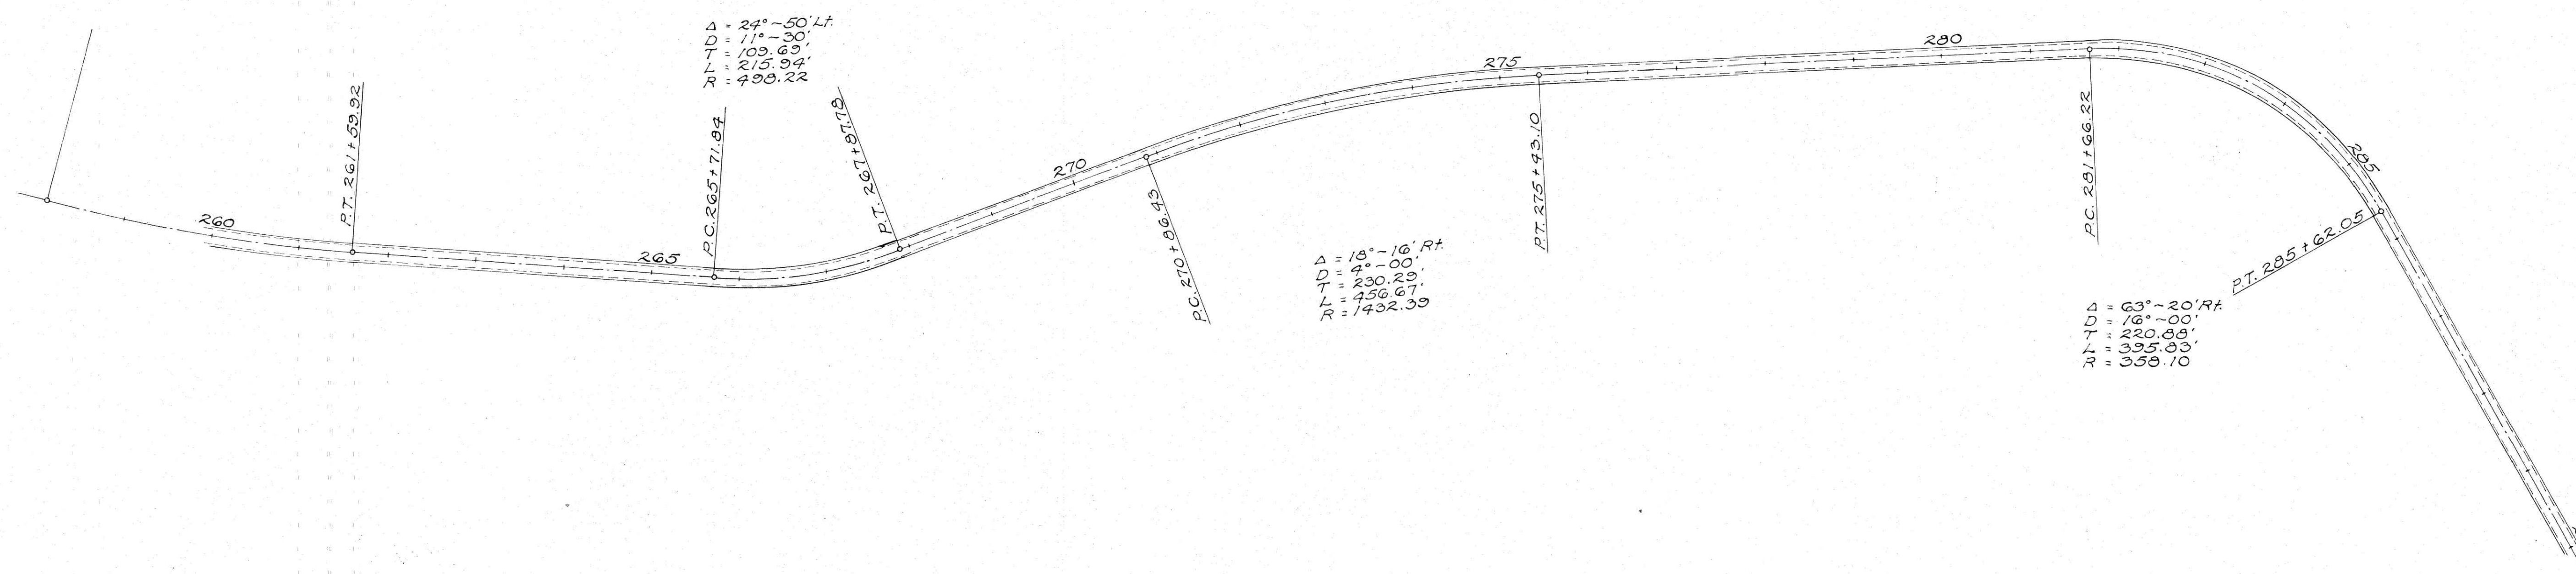

260+00~290+00