


FED. RD. DIVISION	STATE	PROJECT	TYPE FUNDS
2	OHIO		

7
19


MUS-75-(14.90)(16.52, 24.18)

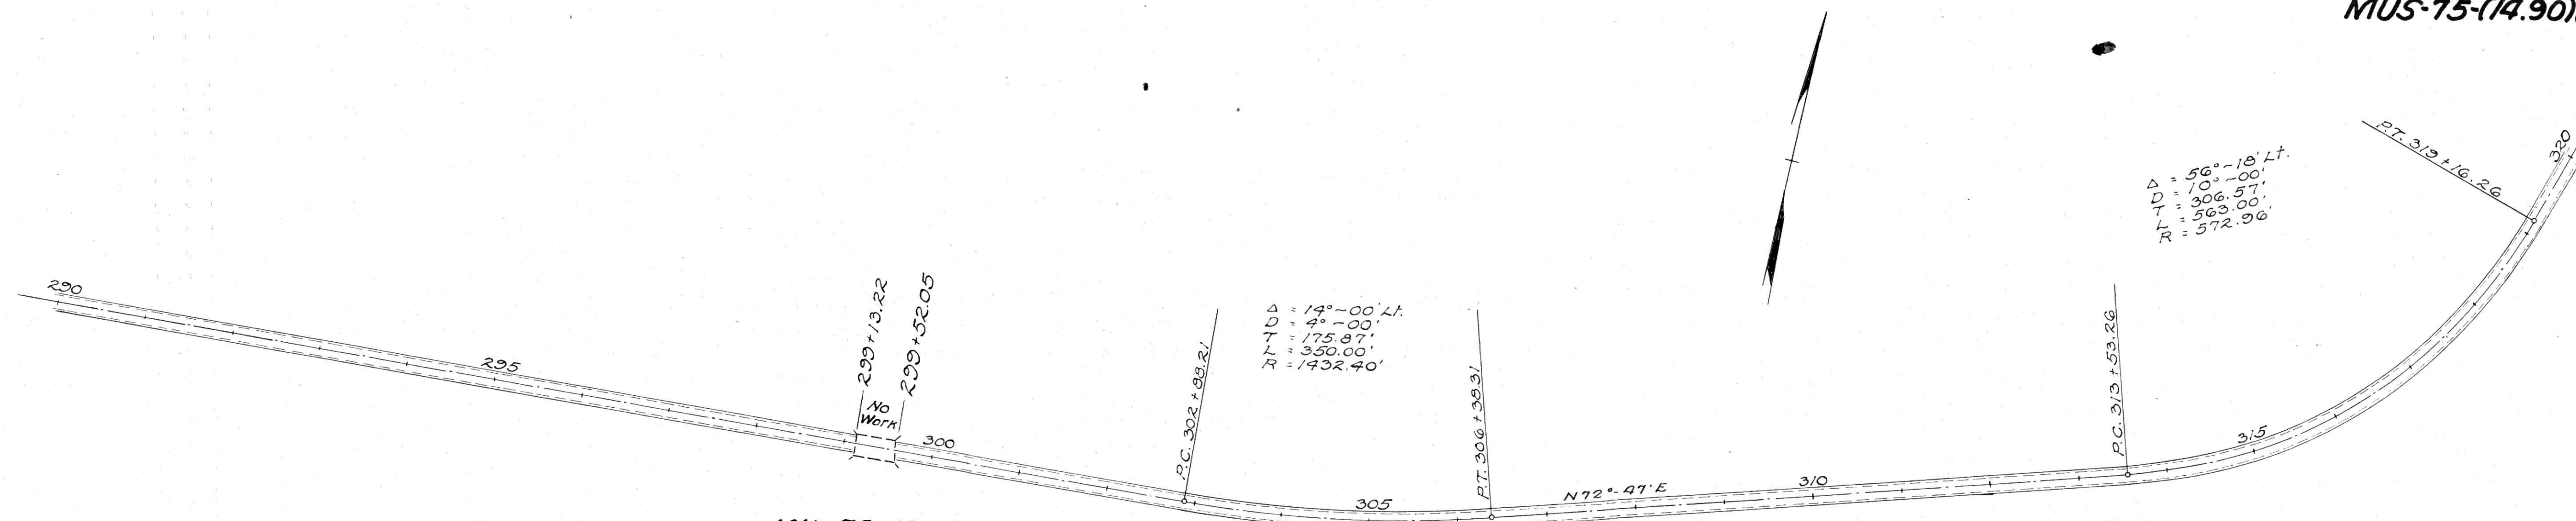

MU-75-166
SPAN: 33'-8"
WIDTH: 24'-4"
TYPE: Concrete Beam
WORK REQD: None

$\Delta = 14^{\circ}-00' \text{ L.T.}$
 $D = 4^{\circ}-00'$
 $T = 175.87'$
 $L = 350.00'$
 $R = 1432.40'$

$\Delta = 56^{\circ}-18' \text{ L.T.}$
 $D = 10^{\circ}-00'$
 $T = 306.57'$
 $L = 563.00'$
 $R = 572.96'$

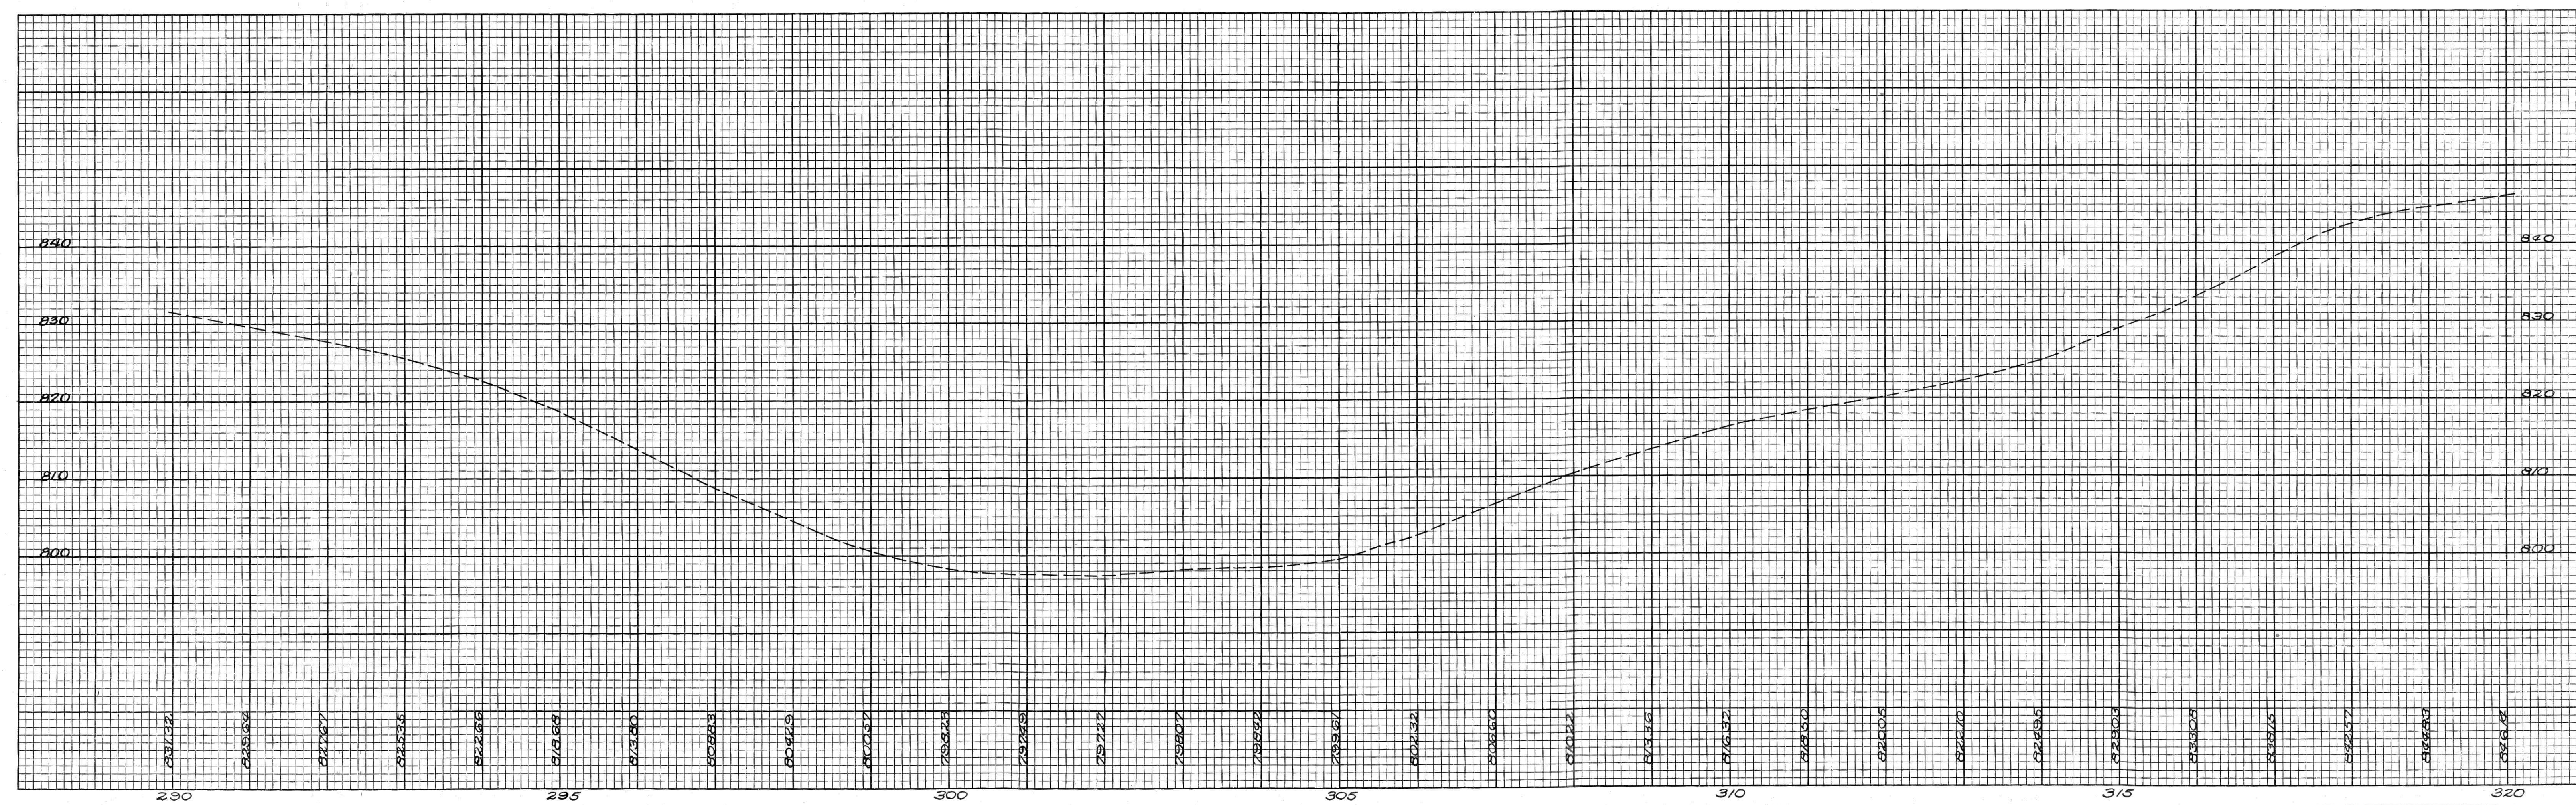

290+00~320+00