



MUS-75-(14.90)(16.52, 24.18)

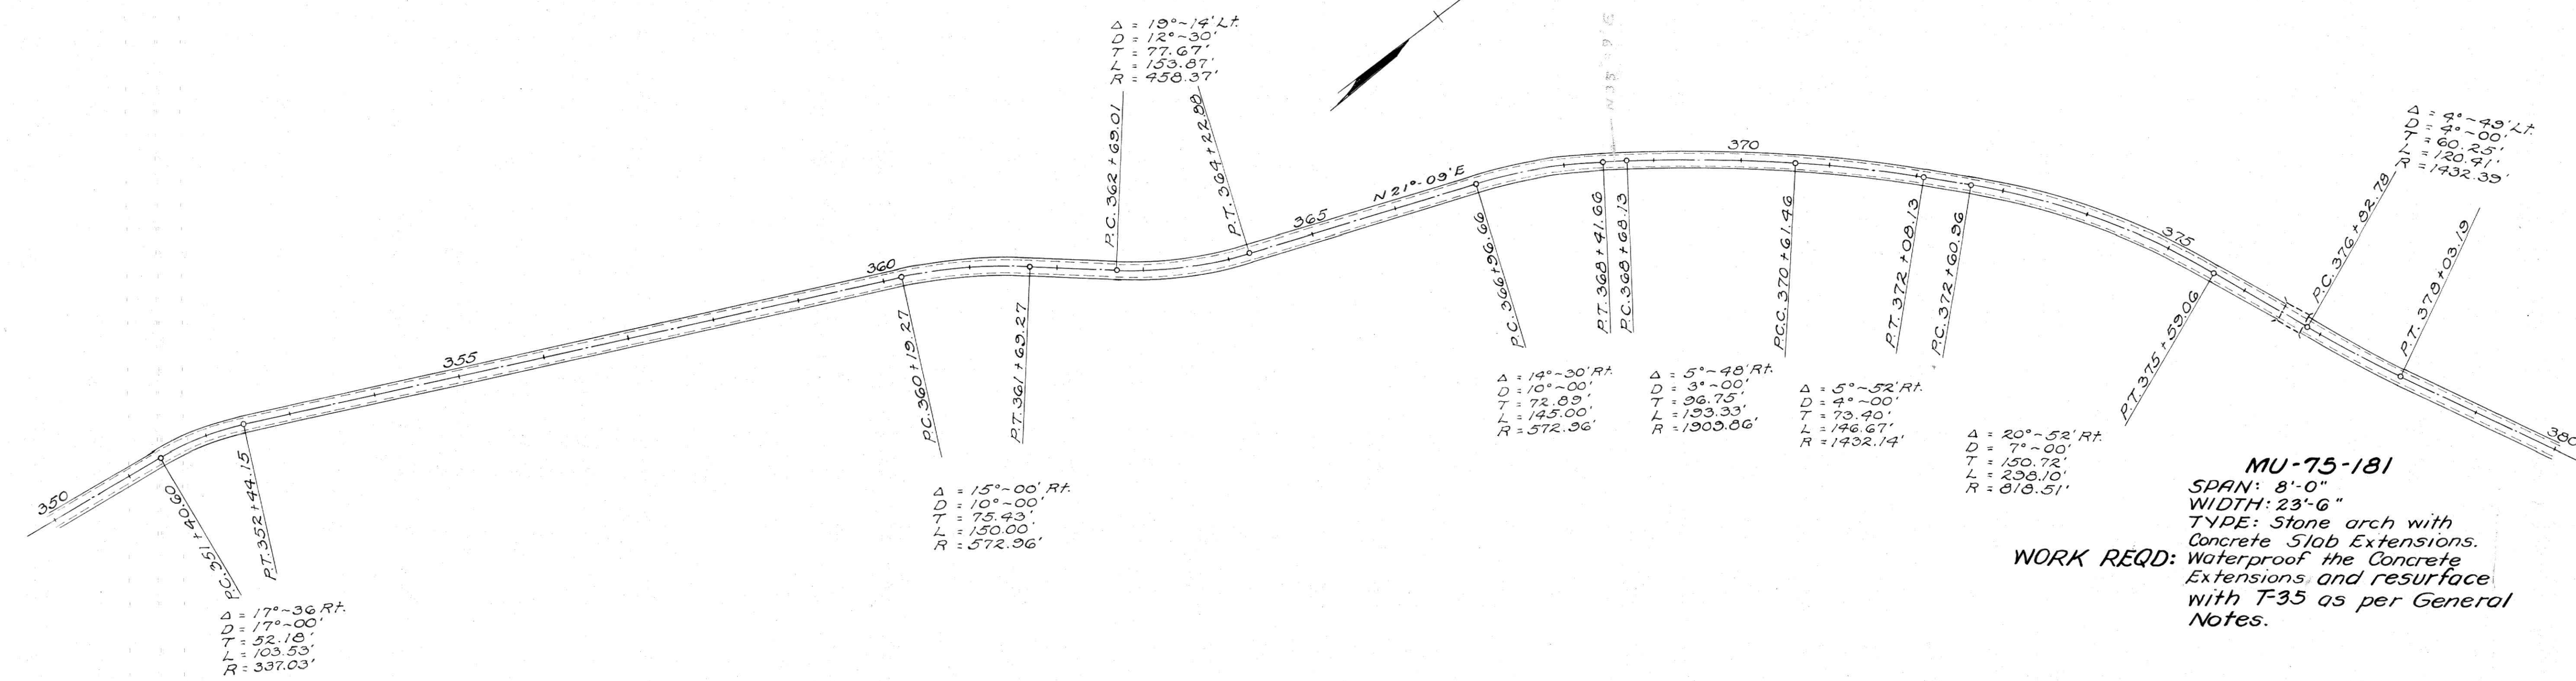

MU-75-181
 SPAN: 8'-0"
 WIDTH: 23'-6"
 TYPE: Stone arch with
 Concrete Slab Extensions.
 WORK REQD: Waterproof the Concrete
 Extensions and resurface
 with T-35 as per General
 Notes.

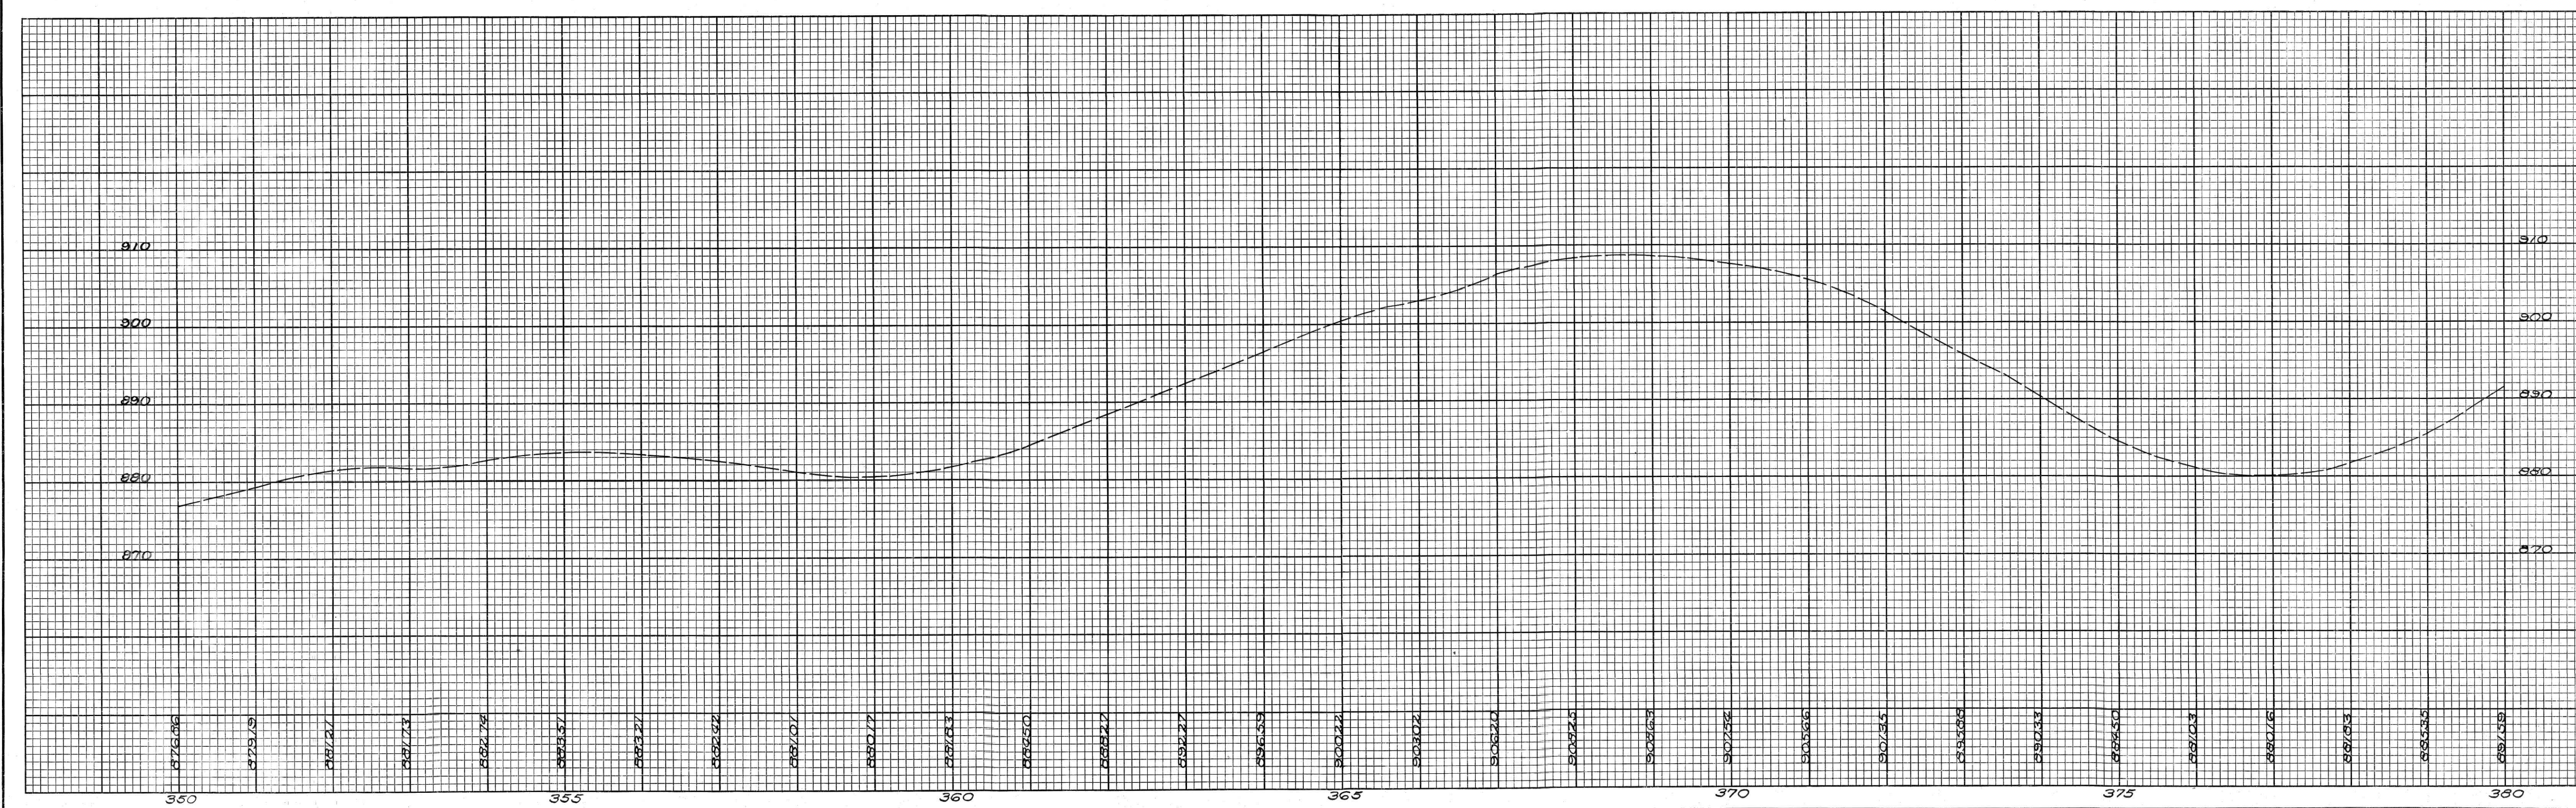

350+00~380+00