

SECTION 4, T13N, R12W SALT CREEK TOWNSHIP MUSKINGUM COUNTY

PIC1 PARCEL 1-SHVI CURVE 1
CH = S 30°50'57" W 96.95'
D = 17°54'04" LT.
Dc = 18°23'24"
R = 311.56'
ARC = 97.34'

PIC2 PARCEL 1-SHVI CURVE 2
CH = S 35°30'59" W 40.20'
D = 27°14'08" RT.
Dc = 67°06'35"
R = 85.38'
ARC = 40.58'

PIC3 PARCEL 1-SHVI CURVE 3
CH = N 35°30'59" E 30.78'
D = 27°14'08" LT.
Dc = 87°38'24"
R = 65.38'
ARC = 31.08'


PIC4 PARCEL 1-SHVI CURVE 4
CH = N 30°50'57" E 103.17'
D = 17°54'04" RT.
Dc = 17°16'51"
R = 331.56'
ARC = 103.59'

PIC5 PARCEL 1-SHV2 CURVE
CH = N 31°01'00" E 76.62'
D = 16°13'11" RT.
Dc = 21°05'56"
R = 271.56'
ARC = 76.88'

BEGIN RW ACQUISITION
STA. 192+30
C.R. 5 (CLAY PIKE RD.)

CAROL A. GOFF
60-10-04-07-000
AGRICULTURAL VACANT
5905 CLAY PIKE
CHANDLERSVILLE, OH 43727

JOSEPH A. & SUSAN C. GORMLEY
60-10-04-03-000
AGRICULTURAL VACANT
6535 CLAY PIKE
CHANDLERSVILLE, OH 43727

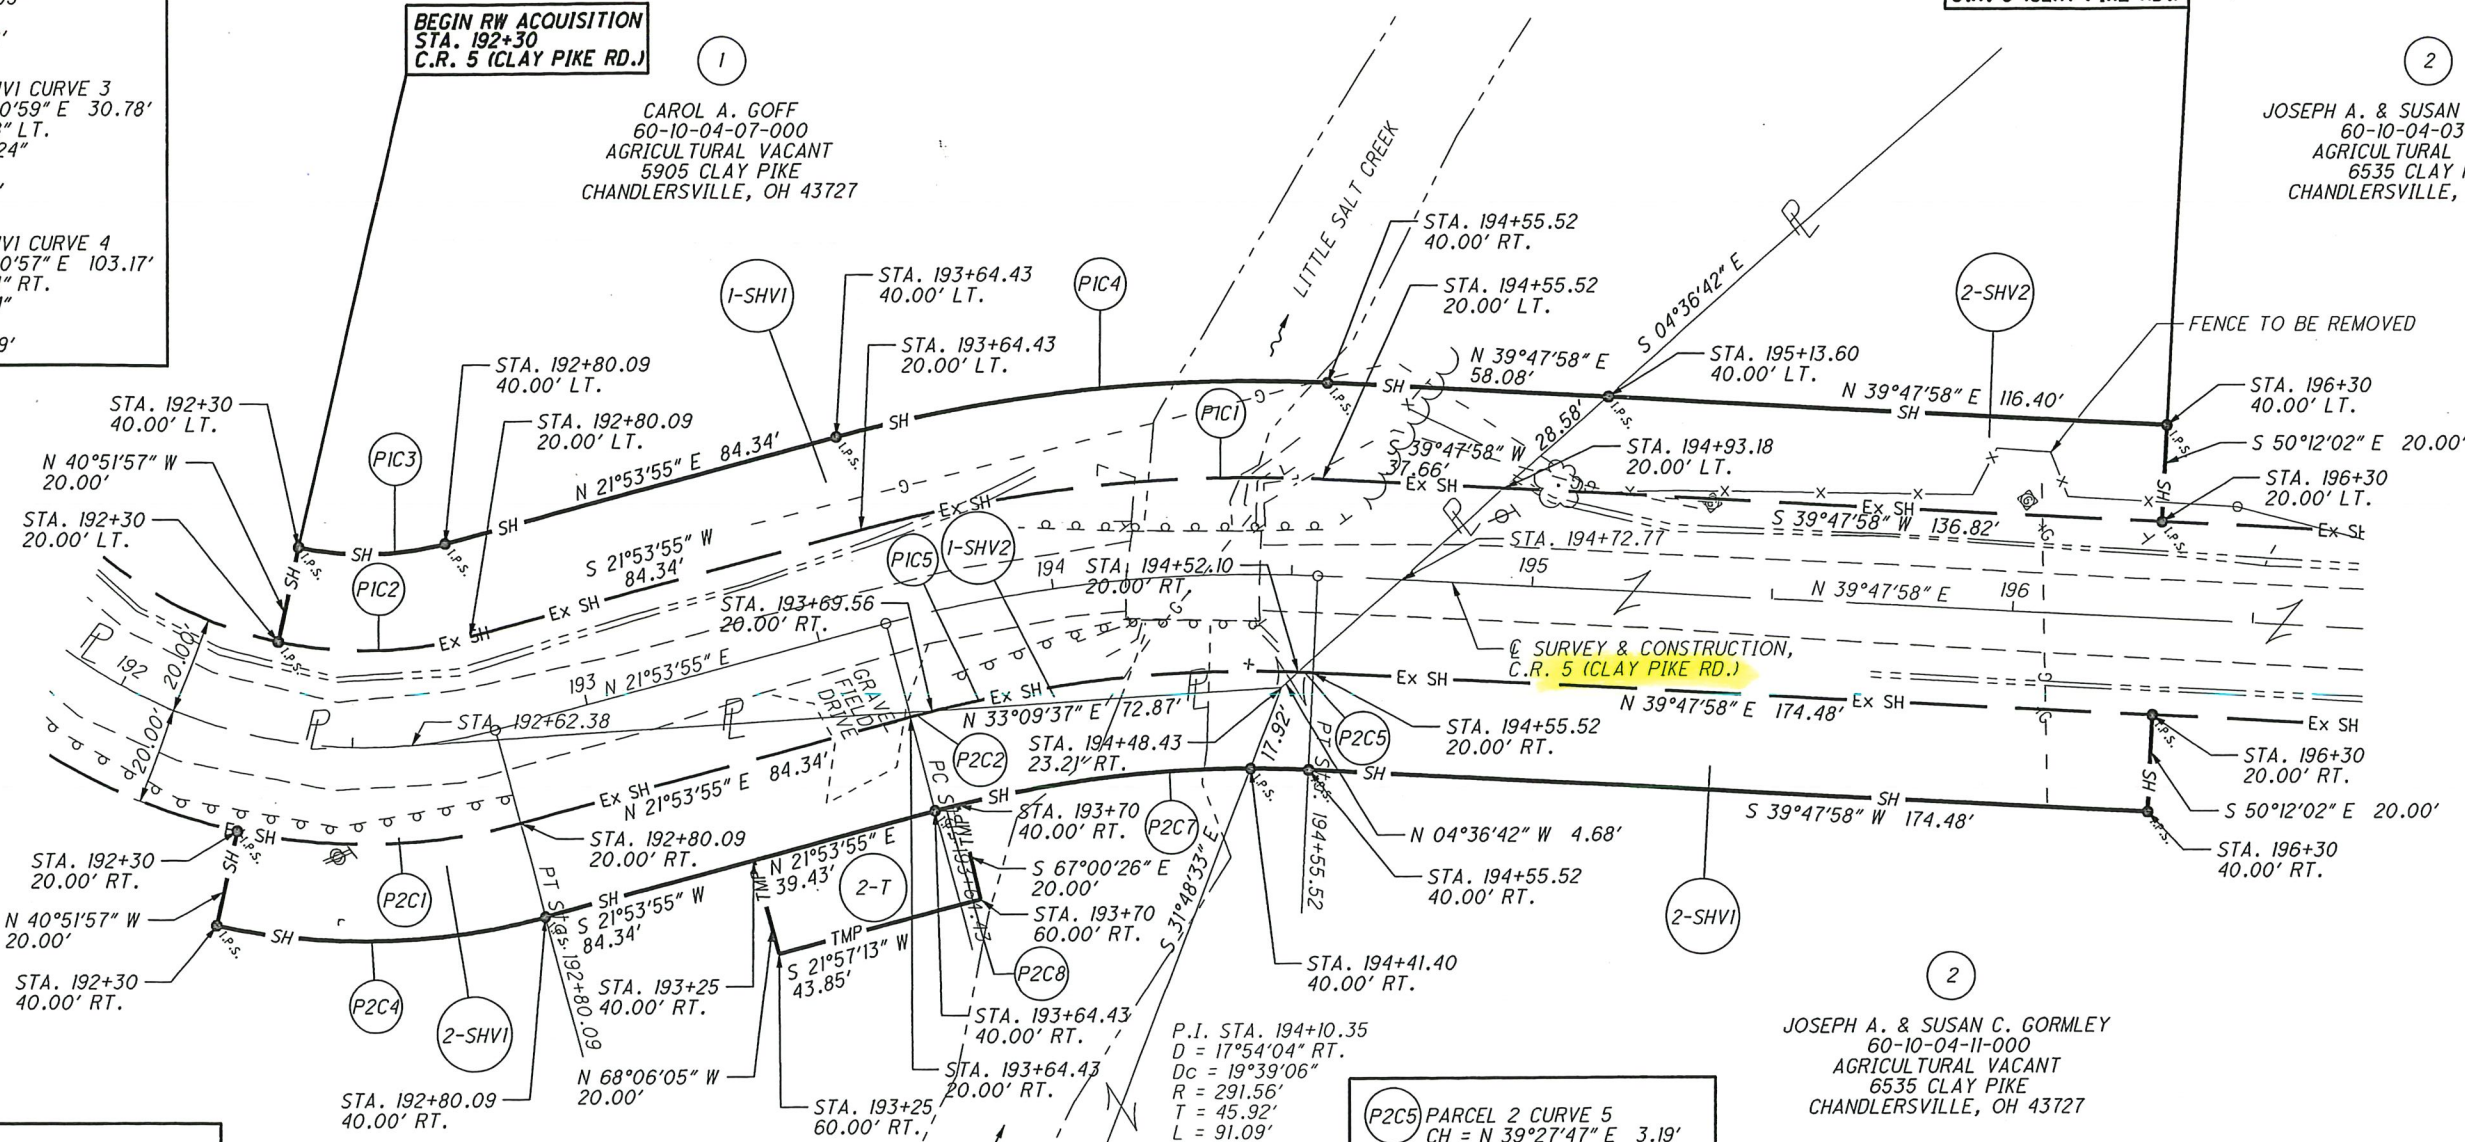

P2C1 PARCEL 2 CURVE 1
CH = N 35°30'59" E 59.04'
D = 27°14'08" LT.
Dc = 45°41'57"
R = 125.38'
ARC = 59.60'

P2C2 PARCEL 2 CURVE 2
CH = N 22°24'10" E 4.78'
D = 01°00'30" RT.
Dc = 21°05'56"
R = 271.56'
ARC = 4.78'

P2C4 PARCEL 2 CURVE 4
CH = S 35°30'59" W 68.46'
D = 27°14'08" RT.
Dc = 39°24'43"
R = 145.38'
ARC = 69.10'

P.I. STA. 192+21.46
D = 79°43'22" LT.
Dc = 54°22'21"
R = 105.37'
T = 87.99'
L = 146.62'
E = 31.90'

JOSEPH A. & SUSAN C. GORMLEY
60-10-04-09-000
AGRICULTURAL VACANT
6535 CLAY PIKE
CHANDLERSVILLE, OH 43727

P2C5 PARCEL 2 CURVE 5
CH = N 39°27'47" E 3.19'
D = 00°40'23" RT.
Dc = 21°05'56"
R = 271.56'
ARC = 3.19'

P2C7 PARCEL 2 CURVE 7
CH = S 30°50'57" W 78.28'
D = 17°54'04" LT.
Dc = 22°46'35"
R = 251.56'
ARC = 78.59'

P2C8 PARCEL 2-T CURVE 1
CH = N 22°26'45" E 4.80'
D = 01°05'39" RT.
Dc = 22°46'35"
R = 251.56'
ARC = 4.80'

JOSEPH A. & SUSAN C. GORMLEY
60-10-04-11-000
AGRICULTURAL VACANT
6535 CLAY PIKE
CHANDLERSVILLE, OH 43727

MONUMENT LEGEND

- EXISTING R/W MONUMENT BOX
- PROPOSED R/W MONUMENT BOX
- EXISTING CONCRETE MONUMENT
- PROPOSED CONCRETE MONUMENT
- RAILROAD SPIKE FOUND
- RAILROAD SPIKE SET
- IRON PIN FOUND
- IRON PIN FOUND W/ ID CAP
- IRON PIN SET W/ ID CAP
- IRON PIPE FOUND
- IRON PIPE SET
- P.K. NAIL FOUND
- P.K. NAIL SET

NOTE:
ALL STATIONS AND OFFSETS ARE FROM THE
CENTERLINE OF SURVEY AND CONSTRUCTION,
C.R. 5 (CLAY PIKE RD.) UNLESS OTHERWISE STATED.

NOTE:
THE CO. RD. AND TWP RD. RIGHT OF WAY DETERMINED
FROM THE MUSKINGUM COUNTY ENGINEERS OFFICE
MUSKINGUM COUNTY, OHIO



SCALE IN FEET
0 20 40
HORIZONTAL
C.S. CHECKED
C.P.

98581

RIGHT OF WAY DETAIL SHEET
STA. 192+00 TO STA. 196+50

MUS-CR5-3.68

3 / 3
