


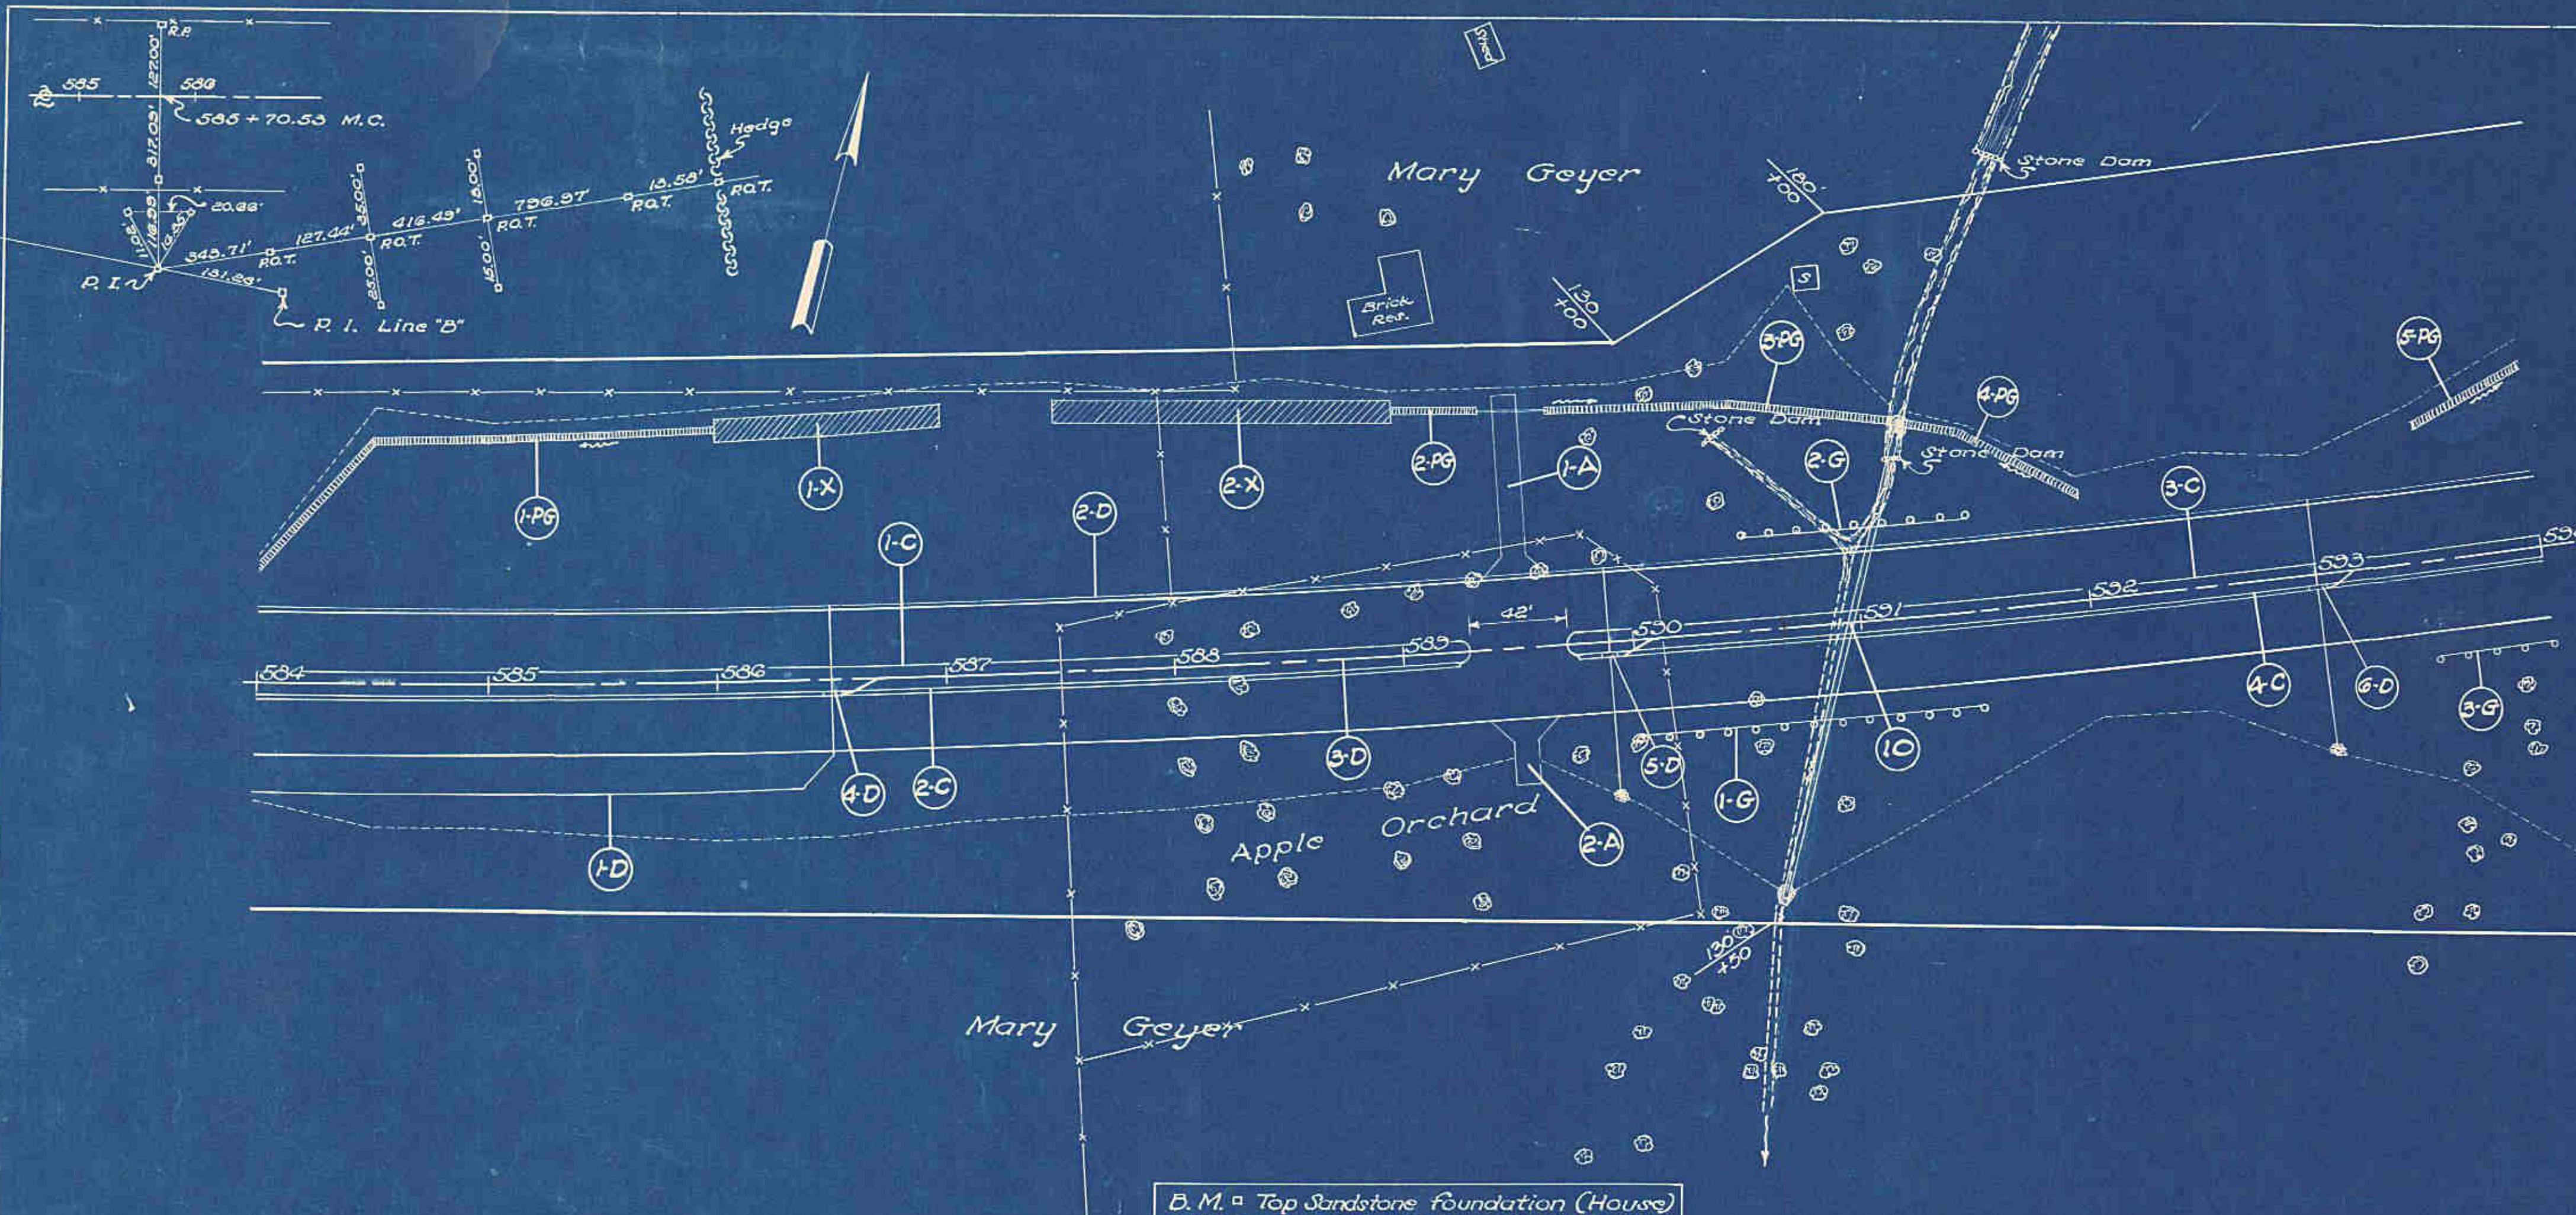

DRIVES & APPROACHES (A)							
Item No.	Station	Side	Type	9" R.C.C. Pavement Sq. Yds.	Type 4-A Int. Curb Lin. Ft.	1-17 Aggregate Cu. Yds.	Pipe for Drains Lin. Ft. 12" 15"
1-A	589+50	Lt.	3	61.94	32.98	11	30
2-A	589+50	Rt.	3			5	
Totals				61.94	32.98	16	30


CURB & GUTTER (C)					
Item No.	Station	Side	Type 4-Comb Curb & Gutter Lin. Ft.	Type 4-A Integral Conc. Curb - Lin. Ft.	
1-C	584+00	Lt.	523.5	523.5	
2-C	584+00	Rt.	523.5	523.5	
3-C	589+76.5	Lt.			
4-C	589+76.5	Rt.	523.5	523.5	
Totals			1047.0	1047.0	

PAVED GUTTER (PG)				
Item No.	Station	Side	Type	Lin. Ft.
1-PG	584+00	Lt.		225
2-PG	584+00	Rt.		37
3-PG	589+76.5	Lt.		152
4-PG	589+76.5	Rt.		81
5-PG	589+76.5	Lt.		54
Total				549

GUARD RAIL (G)				
Item No.	Station	Side	New Lin. Ft.	
1-G	590+00	Rt.	150	
2-G	590+50	Lt.	100	
3-G	593+50	Rt.	50	
Total			300	

STRUCTURES 20' SPAN & UNDER					
Struc. No.	Station	Type	Size	Length	Detail
10	590+36.69				171

SODDING (X)				
Item	Station	Side	Location	Sodding Sq. Yds.
1-X	584+00	Lt.		98
2-X	587+50	Lt.		147
Total				245

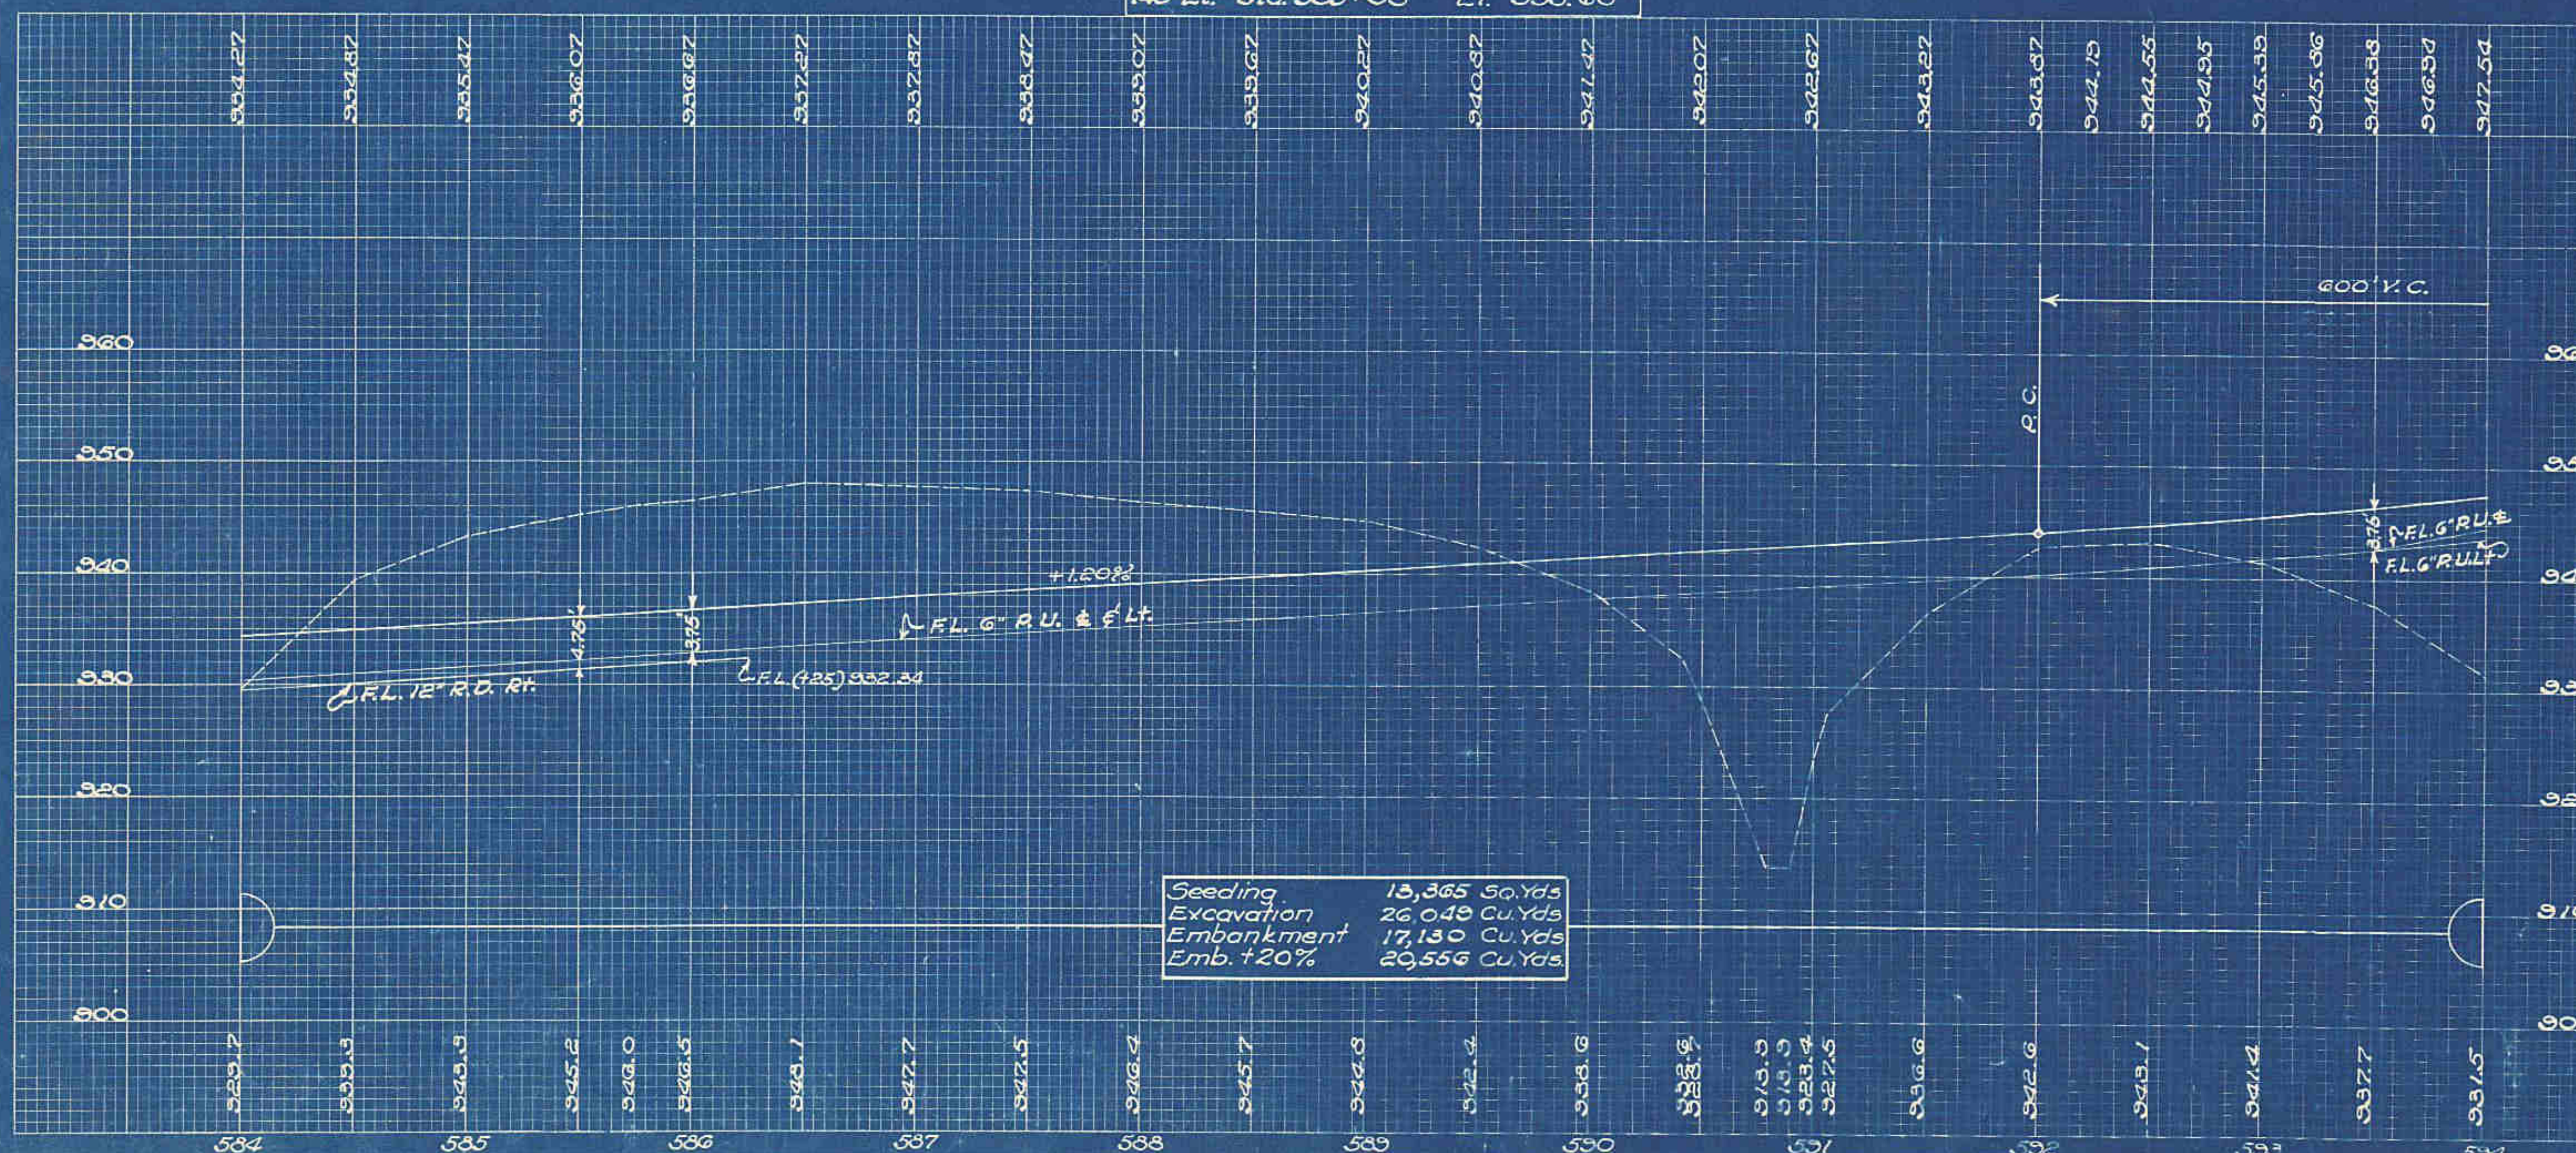

DRAINAGE (D)											
Item No.	Station	Side	Std. #3 C. B. Units	12" Pipe for S.S. under Pav't Lin. Ft.	12" Outlet for S.S. under Pav't Lin. Ft.	12" x 6" Tee for S.S. under Pav't Units	12" x 45" Bend for S.S. under Pav't Lin. Ft.	12" Pipe for S.S. under Pav't Lin. Ft.	12" x 45" Bend for S.S. under Pav't Lin. Ft.	6" Pipe for R.U. depth 18" Lin. Ft.	6" x 6" Tee for R.U. Units
1-D	584+00	Rt.									
2-D	584+00	Lt.									
3-D	584+00	Rt.									
4-D	586+50	Rt.	1	32		1	1			1000	
5-D	589+90	Rt.	1	62	36	1					1
6-D	593+00	Rt.	1	62	46	1					1
Totals			3	208	82	3	1	235	1	2000	3