


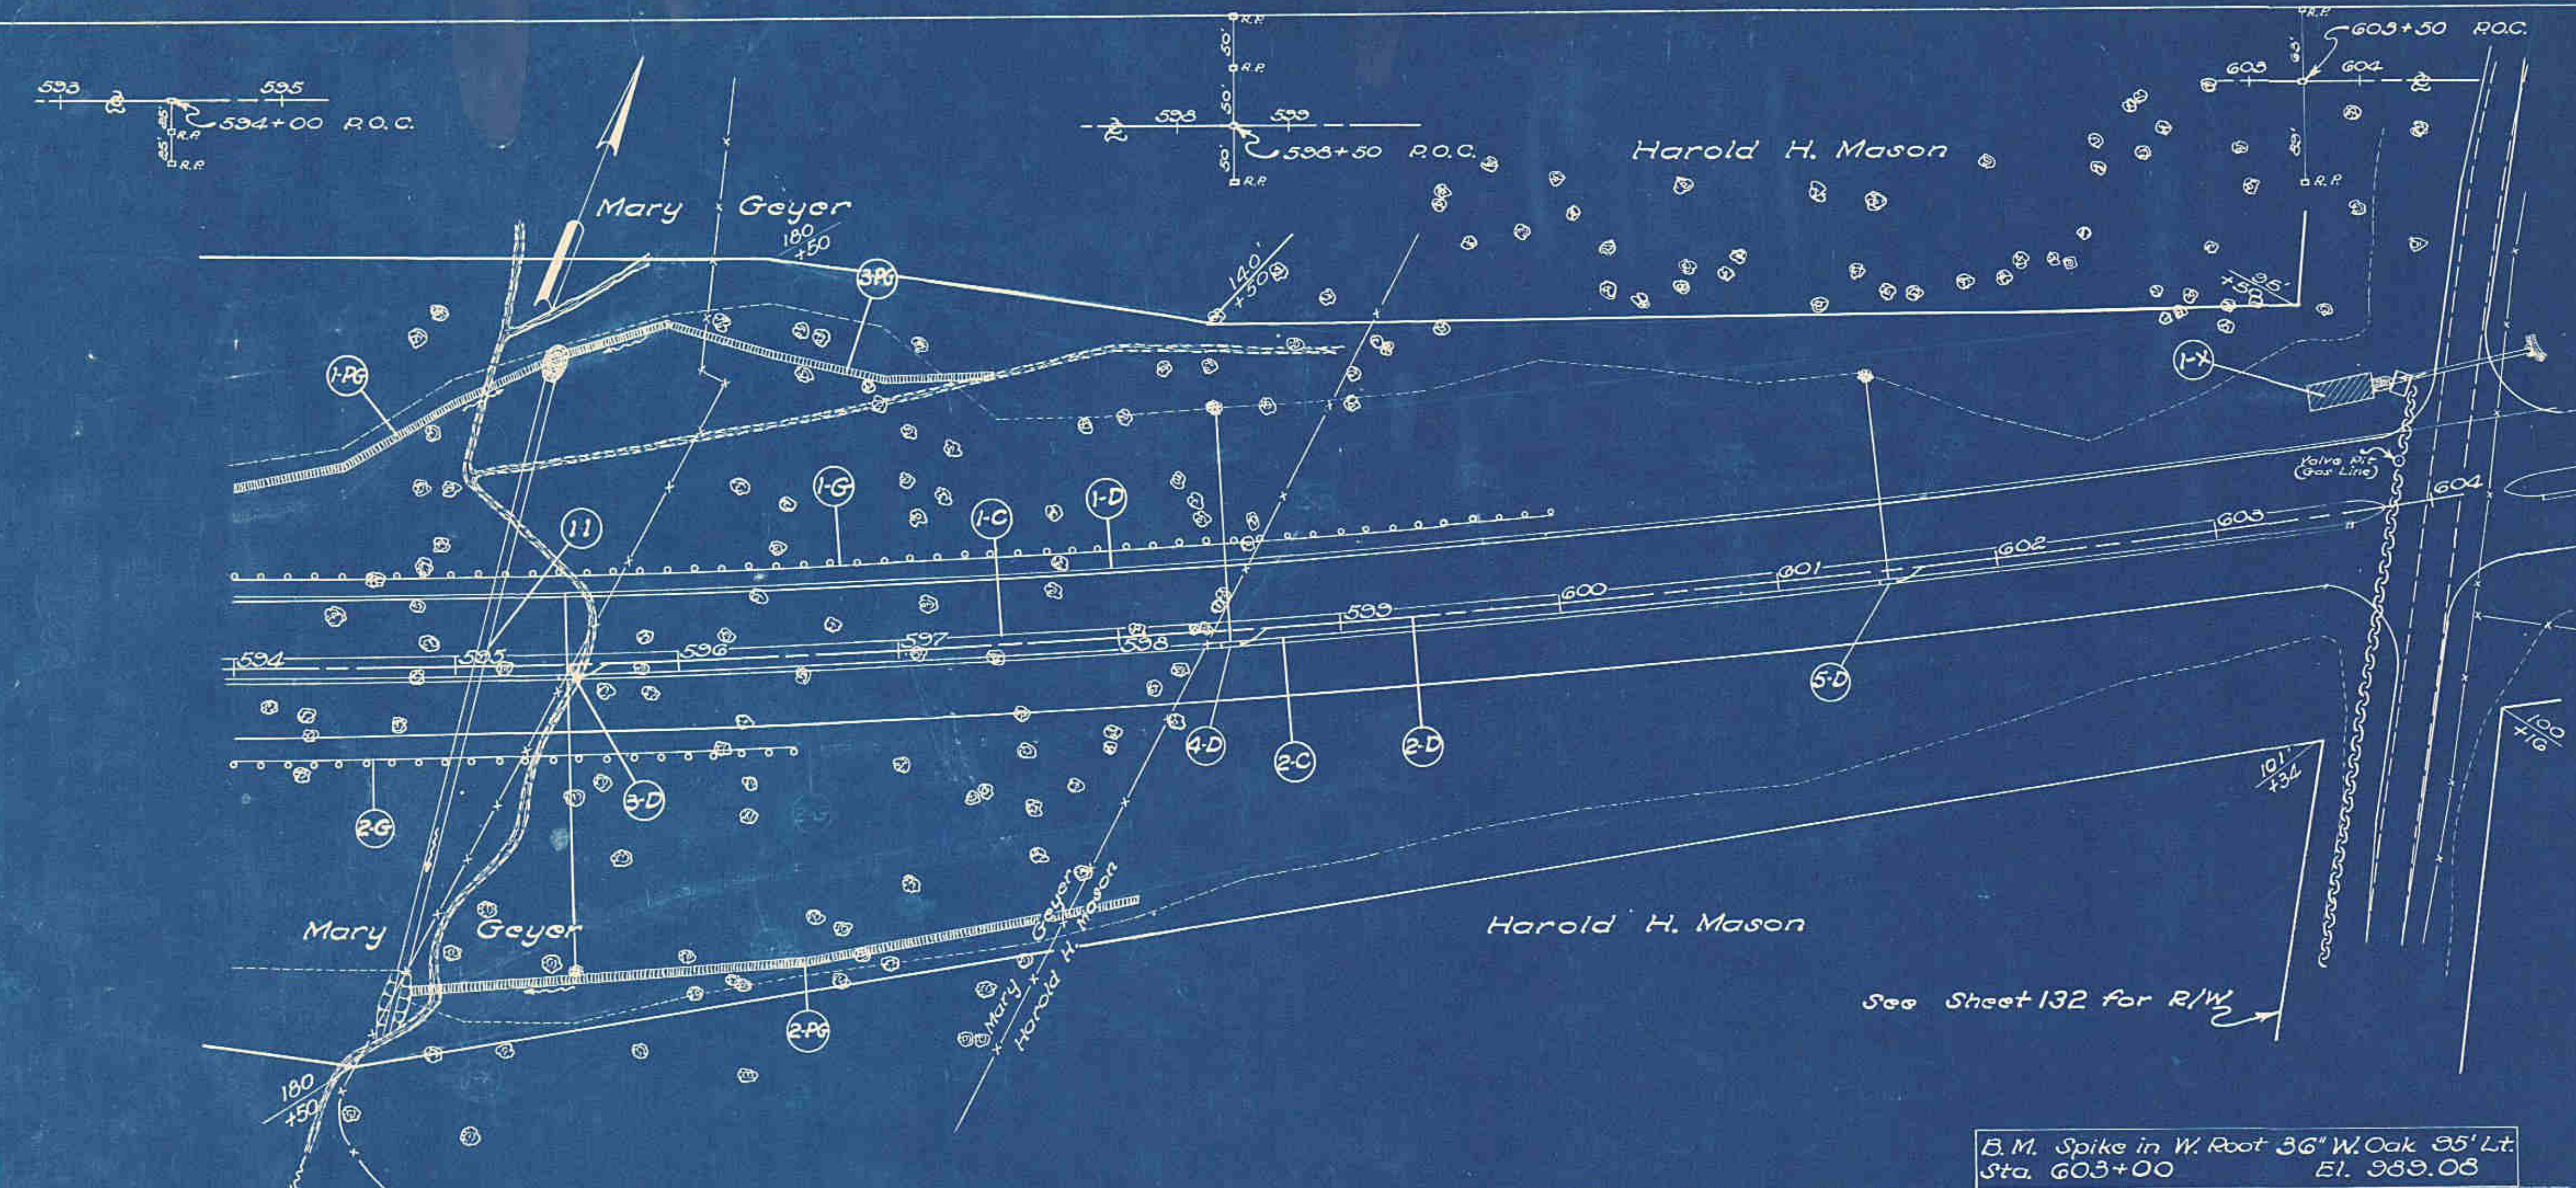

CURB & GUTTER (C)

Item No.	Station From	Station To	Side	Type 4 Comb. Curb & Gutter Lin. Ft.	Type 4-A Integral Conc. Curb-Lin. Ft.
1-C	594+00	603+62.16	Lt.		963.16
2-C	594+00	603+62.16	Rt.	963.16	
Totals				963.16	963.16

PAVED GUTTER (PG)

Item No.	Station From	Station To	Side	Type 1 Lin. Ft.
1-PG	594+00	595+45	Lt.	155
2-PG	594+12	595+00	Rt.	335
3-PG	595+50	597+50	Lt.	200
Total				690

GUARD RAIL (G)

Item No.	Station From	Station To	Side	New Lin. Ft.
1-G	594+00	600+00	Lt.	600
2-G	594+00	596+50	Rt.	250
Total				850

STRUCTURES 20' SPAN & UNDER

Struc No.	Station	Present			Proposed			Details on Sheet
		Type	Size	Length	Type	Size	Length	
11	595+10				S.B.C.	5'x3'	275'0"	172

SODDING (X)

Item No.	Station From	Station To	Side	Location	Sodding Sq. Yds.
1-X	603+50	603+81	Lt.		31
Total					31

DRAINAGE										(D)								
Item No.	Station		Side	C.B.	8" Pipe		12" Pipe		12-30" Pipe		12" X 6" Pipe		6" Pipe		Riprap		6" X 6"	
	From	To			Under	For S.S.	Under	For S.S.	Under	For S.S.	Under	For S.S.	Under	For S.S.	Under	For S.S.	Type 2'	16' to 18' R.U.
1-D	594+00	604+00	Lt.															
2-D	594+00	604+00	Rt.															
3-D	595+50		Rt.	1	62	115	2	1							1000		2	1
4-D	596+50		Rt.	1	36	71	2	1							1000		2	1
5-D	601+50		Rt.	1	36	57		1									2	1
Totals				3	134	243	4	3	2000	6							3	

