


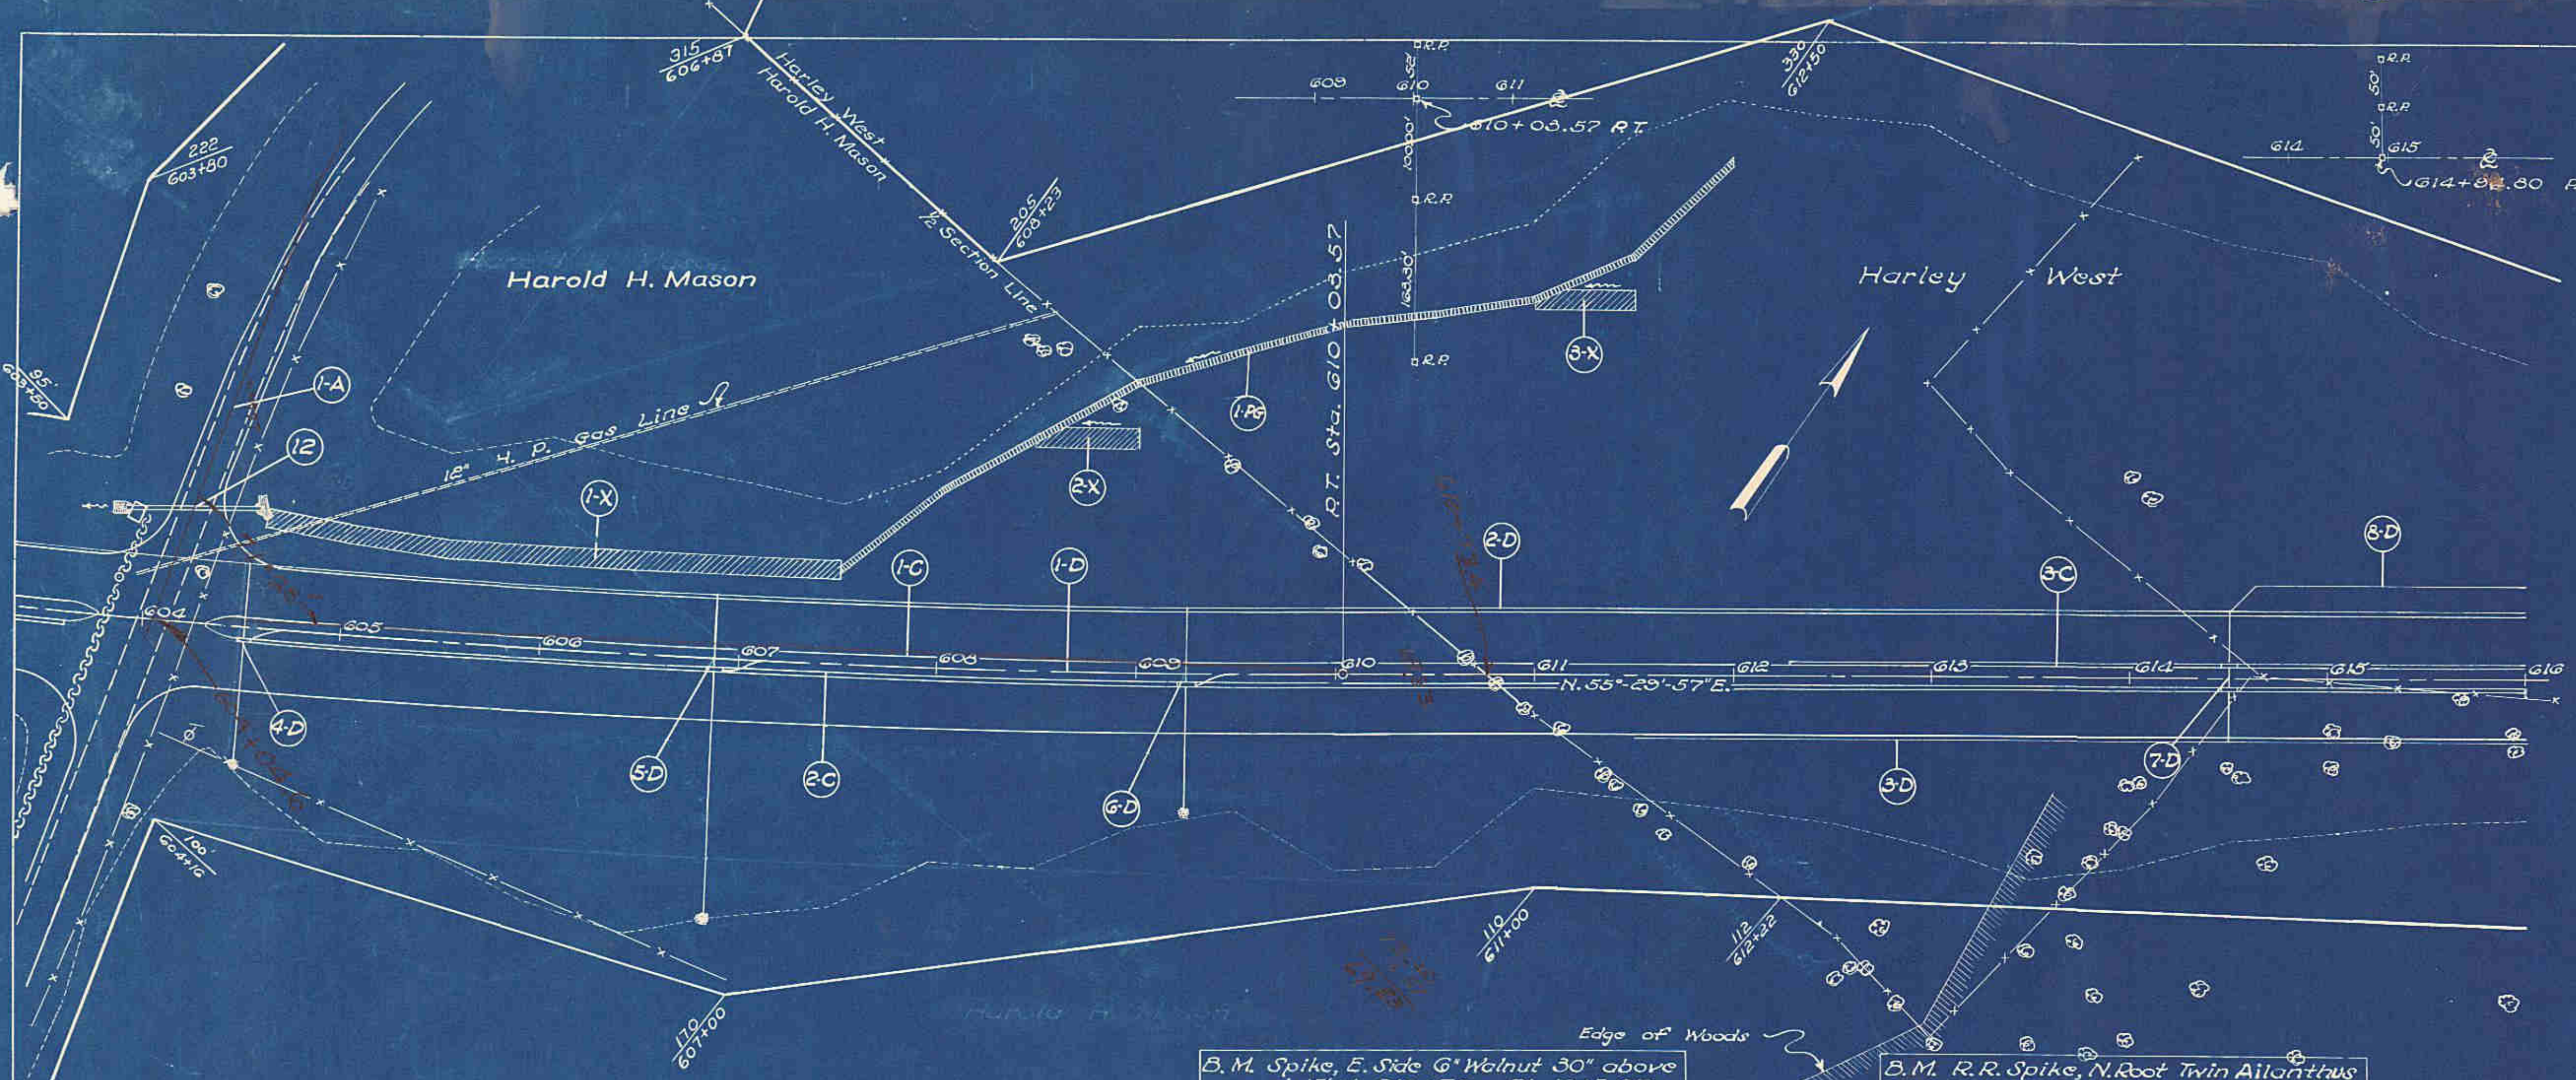


DRIVES & APPROACHES (A)						
Item No.	Station	Side	Type	5" R.P.C. Pavement Sq. Yds.	Type 4-A Int. Curb Lin. Ft.	1-17 Aggregate Cu. Yds.
1-A	604+04.6	Rt.		486.99	71.88	340
Totals				486.99	71.88	340

CURB & GUTTER (C)				
Item No.	Station From	Station To	Type 4 Comb. Curb & Gutter Lin. Ft.	Type 4-A Integral Conc. Curb - Lin. Ft.
1-C	604+47.04	612+28.57	Lt.	781.53
2-C	604+47.04	616+00	Rt.	1152.96
3-C	612+28.57	616+00	Lt.	371.43
Totals			1524.39	781.53

GUARD RAIL (G)				PAVED GUTTER (PG)			
Item No.	Station From	Station To	Side New Lin. Ft.	Item No.	Station From	Station To	Side Type 1 Lin. Ft.
				1-PG	607+50	612+00	Lt. 505
Totals				Total			

STRUCTURES 20' SPAN & UNDER						
Struct. No.	Station	Type	Present Size Length	Proposed Type	Proposed Size Length	Details on Sheet
12	604+04.6	Lt.		Pipe	24" 68'-0"	173

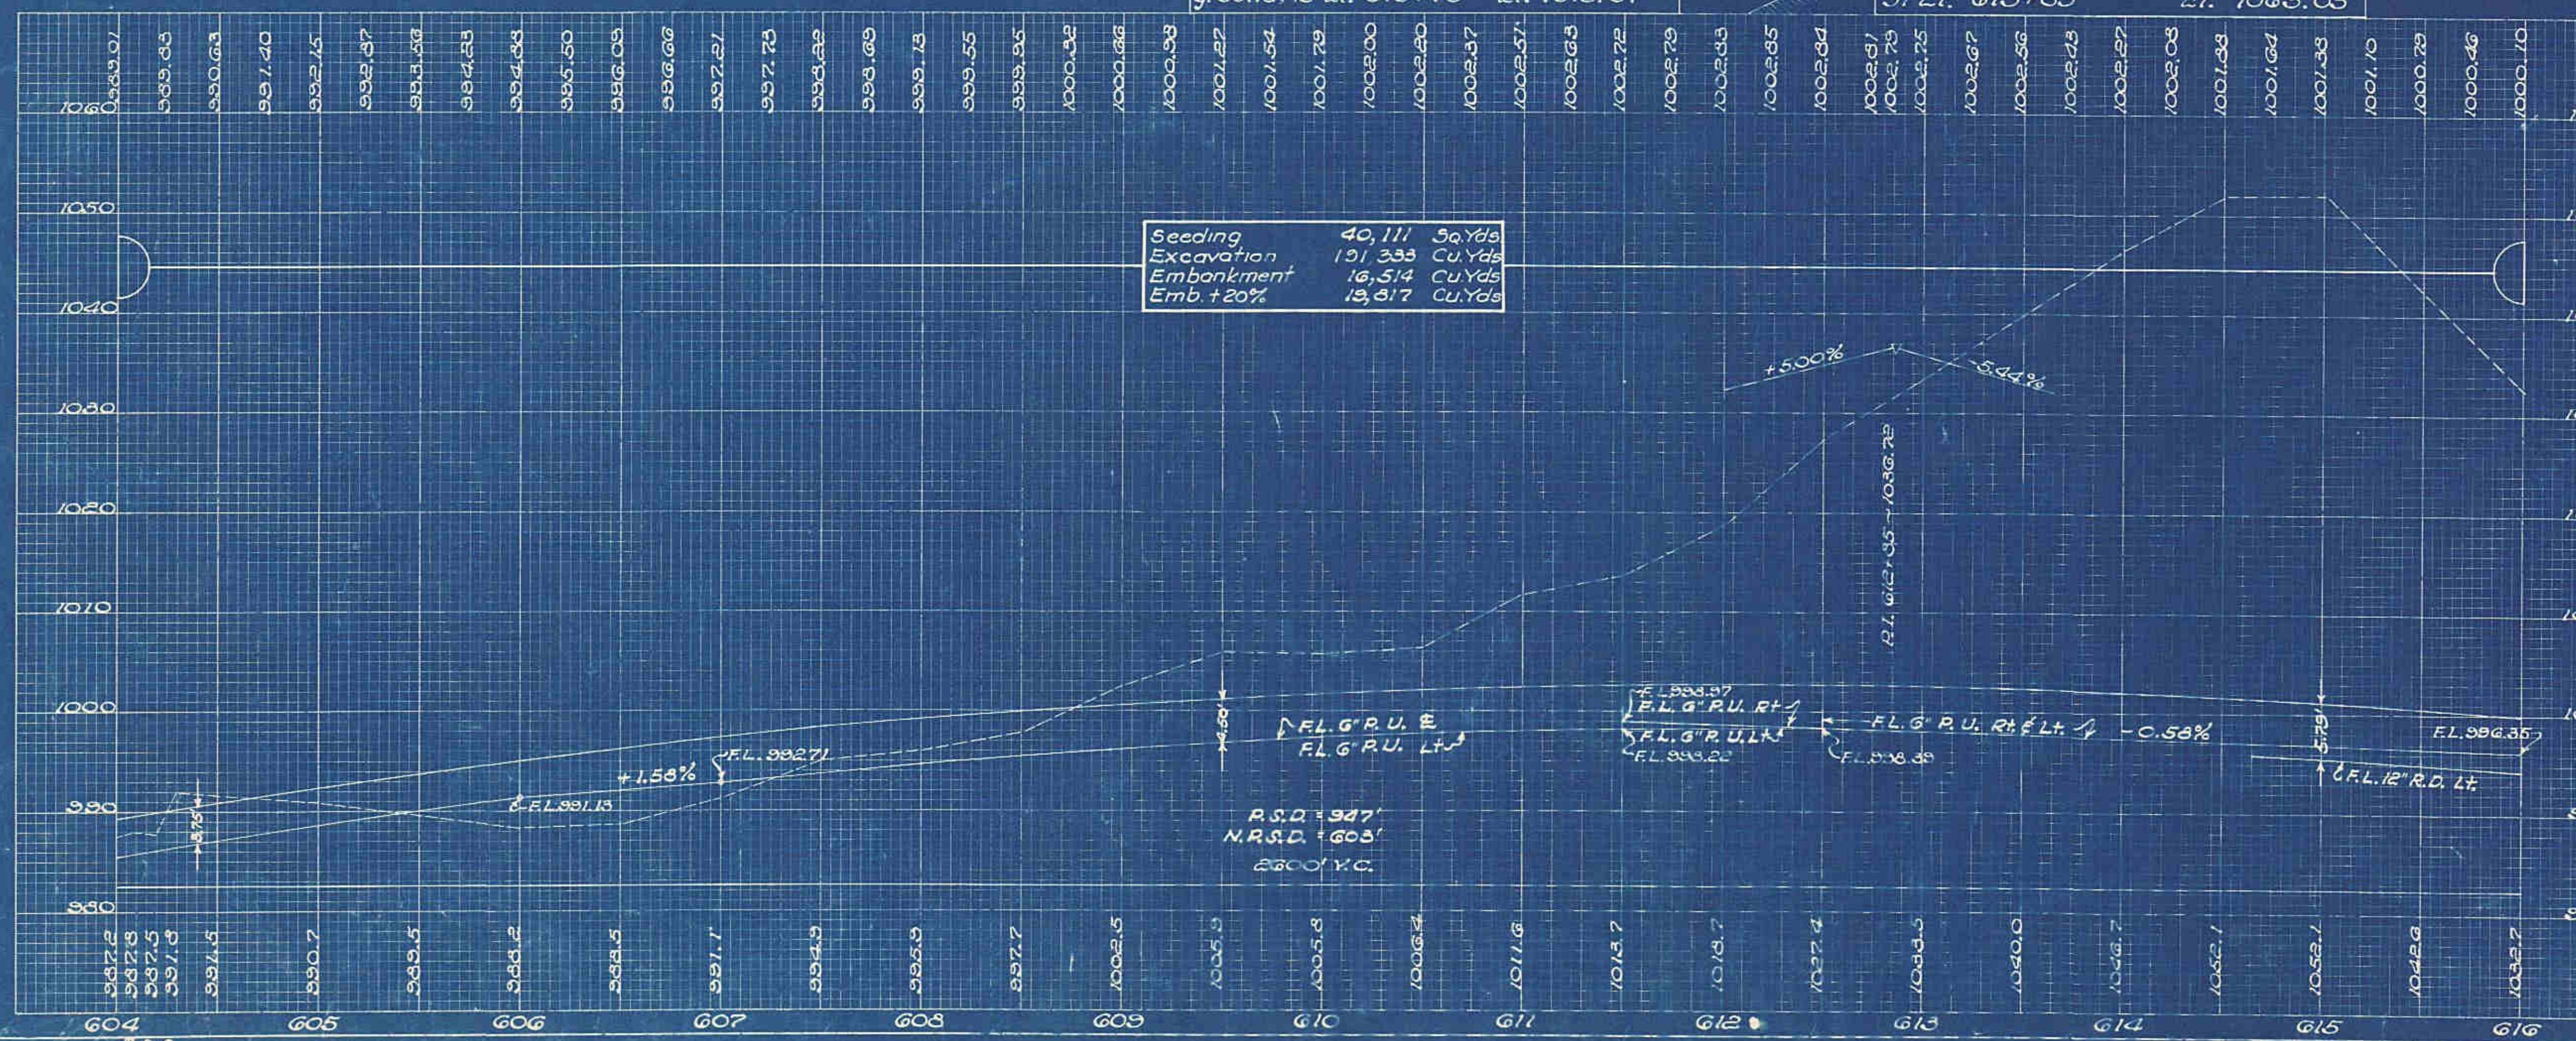

DRAINAGE (D)																		
Item No.	Station		Side	Stk #3 C. B. Units	12" Pies for S.S. Under Pav't. Lin. Ft.	12" Outlet Pipe for S.S. Under Pav't. Lin. Ft.	12" Pies for S.S. Under Pav't. Lin. Ft.
	From	To																
1-D	604+00	611+50	E															
2-D	604+00	610+00	Lt.															
3-D	611+50	616+00	Rt.															
4-D	604+52		Rt.	1	62	40	1	62	40	1	62	40	1	62	40	1	62	40
5-D	606+38		Rt.	1	62	40	1	62	40	1	62	40	1	62	40	1	62	40
6-D	609+25		Rt.	1	62	40	1	62	40	1	62	40	1	62	40	1	62	40
7-D	614+50		Lt.	2	82			82			82			82			82	
8-D	614+65	616+00	Lt.															
Totals				5	268	173	5	268	173	5	268	173	5	268	173	5	268	173

SODDING (X)				
Item No.	Station From	Station To	Side	Details on Sheet
1-X	604+00	611+50	Lt.	289
2-X	609+50	616+00	Lt.	46
3-X	611+50	616+00	Lt.	46
Totals				381