


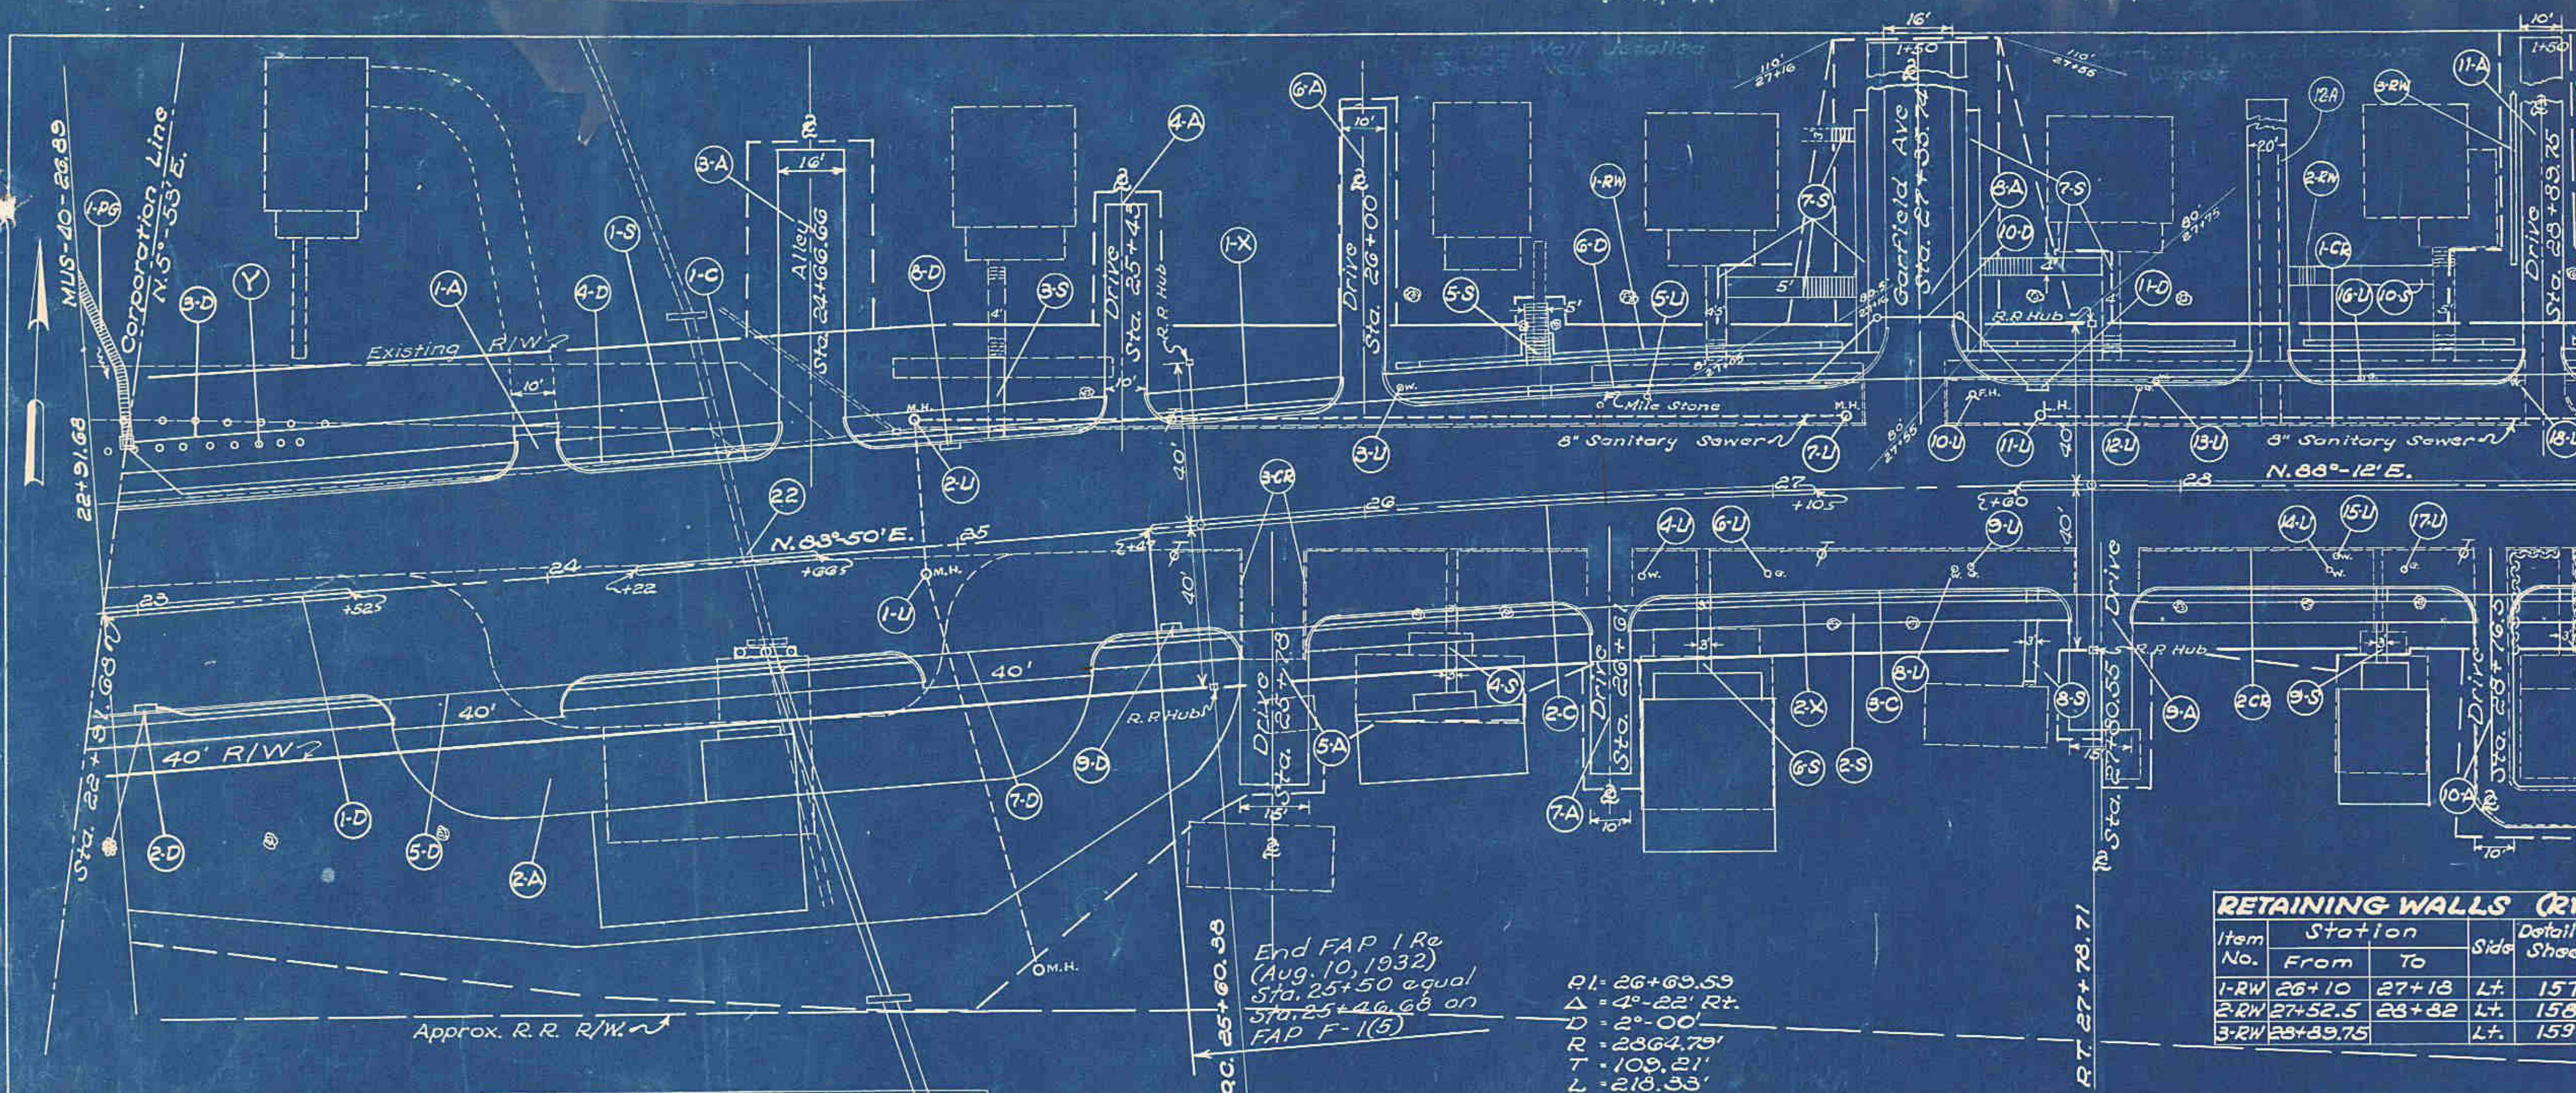

29+00

PAVEMENT REMOVAL				FED. RD. DIVISION	STATE	PROJECT	FISCAL YEAR
				2	OHIO	F-1(5)	34
				MUSKINGUM COUNTY			
				S.H. 1 SEC. T			
				& NEW CONCORD (Pt.)			
Station		Remove & Dispose 5" Asphalt Concrete	Remove & Store 5" Brick Pavement Sq. Yds.				
From	To						
24+00	29+00	1166.67					
25+78		47.1					
27+35.74		2.75					
28+89.75			56.6				
Totals		1216.52	56.6				

0

DRIVES & APPROACHES (A)										(Y)	
Item No.	Station	Side	R.R.C.C. Pav't. Sq. Yds.	Conc. Curb Mod. Lin. Ft.	Type 2-A Curb Lin. Ft.	Type 3 Paved Gutter Lin. Ft.	1-17 Approp. Cu. Yds.	Detail on Sheet		Guard Rail Removal Lin. Ft.	
1-A	24+00	Lt.	17.8	25.9				1	X-See.		
2-A	24+50	Rt.	10.5	51.7				40	X-See.		
3-A	24+66.66	Lt.	25.3	25.9				13			
4-A	25+43	Lt.	17.8	25.9				6			
5-A	25+78	Rt.	28.1	25.9				6			
6-A	26+00	Lt.	17.8	25.9				4			
7-A	26+61	Rt.	17.8	25.9				4			
8-A	27+35.74	Lt.	49.9	25.9	47.9	220	34	151			
9-A	27+80.55	Rt.	25.3	25.9				5			
10-A	28+76.5	Rt.	17.8	25.9				13			
11-A	28+89.75	Lt.	40.0	25.9				16			
12-A	28+20	Lt.						152			
Totals			784.85	284.3	47.9	220	151			49	

CURB & MEDIAN STRIP (C)										CURB REMOVAL (CR)	
Item No.	Station	Side	Type 2-B Integral Conc. Curb Lin. Ft.	Median Strip Sq. Yds.						Item No.	Station
1-C	24+30.22	Lt.	412.52							1-CR	24+30.5
2-C	24+91.63	Rt.		113						2-CR	25+43
3-C	22+85.34	Rt.	388.48							3-CR	25+78
Totals			793.93	113						Total	
										772	

RETAINING WALLS (RW)										SIDEWALK & STEPS (S)	
Item No.	Station	Side	Detail on Sheet							Item No.	Station
1-RW	26+10	Lt.	157							1-S	22+33.33
2-RW	27+52.5	Lt.	158							2-S	24+85.34
3-RW	28+89.75	Lt.	159							3-S	25+107
Totals										4-S	26+22
										5-S	26+42.5
										6-S	26+84
										7-S	27+35.74
										8-S	27+64
										9-S	28+49.3
										10-S	28+20
										11-S	28+94.5
										Total	
										745	


SODDING (X)										RESET MILESTONE *	
Item No.	Station	Side	Location	Sp. Yds.						Station	Side
1-X	22+33.33	Lt.	Between	155.5						26+59.5	Lt.
2-X	22+33.33	Rt.	Curb & Sidewalk	185.5							
Total				281							

PAVED GUTTER (PG)										RESET VALVES & RENEWED MANHOLES & LAMPHOLES (U)	
Item No.	Station	Side	Type	Lin. Ft.						Item No.	Station
1-PG	22+168	Lt.		39						1-U	24+31.9
Total										2-U	24+91.3
										3-U	26+09
										4-U	26+69
										5-U	26+69
										6-U	26+93.5
										7-U	27+20
										8-U	27+45.5
										9-U	27+49
										10-U	27+49.5
										11-U	27+67
										12-U	27+51
										13-U	27+95
										14-U	28+37.5
										15-U	28+59
										16-U	28+45
										17-U	28+55.5
										18-U	28+82
										Total	
										7	

STRUCTURES 20' SPAN & UNDER										DRAINAGE (D)	
Structure No.	Station	Type	Size	Length	Type	Size	Length	Detail on Sheet		Item No.	Station
22	24+89.3	Pipe	30"	150'	Pipe	30"	176'	183		1-D	22+168
										6-D	24+45
										7-D	24+54
										8-D	25+00
										9-D	25+50
										10-D	27+25.74
										11-D	27+65
										Totals	

REMOVALS (R)										PAVED GUTTER (PG)	
Station	Side	Pipe Removed and Stored Over 15' Lin. Ft.	Pipe Removed and Dispose 15' Under Basin	Remove Catch Basin Units						Item No.	Station
24+48.9	Rt.	76	53	1						1-PG	22+168
24+86	Lt.									2-PG	23+00
Totals		76	53	1						Total	


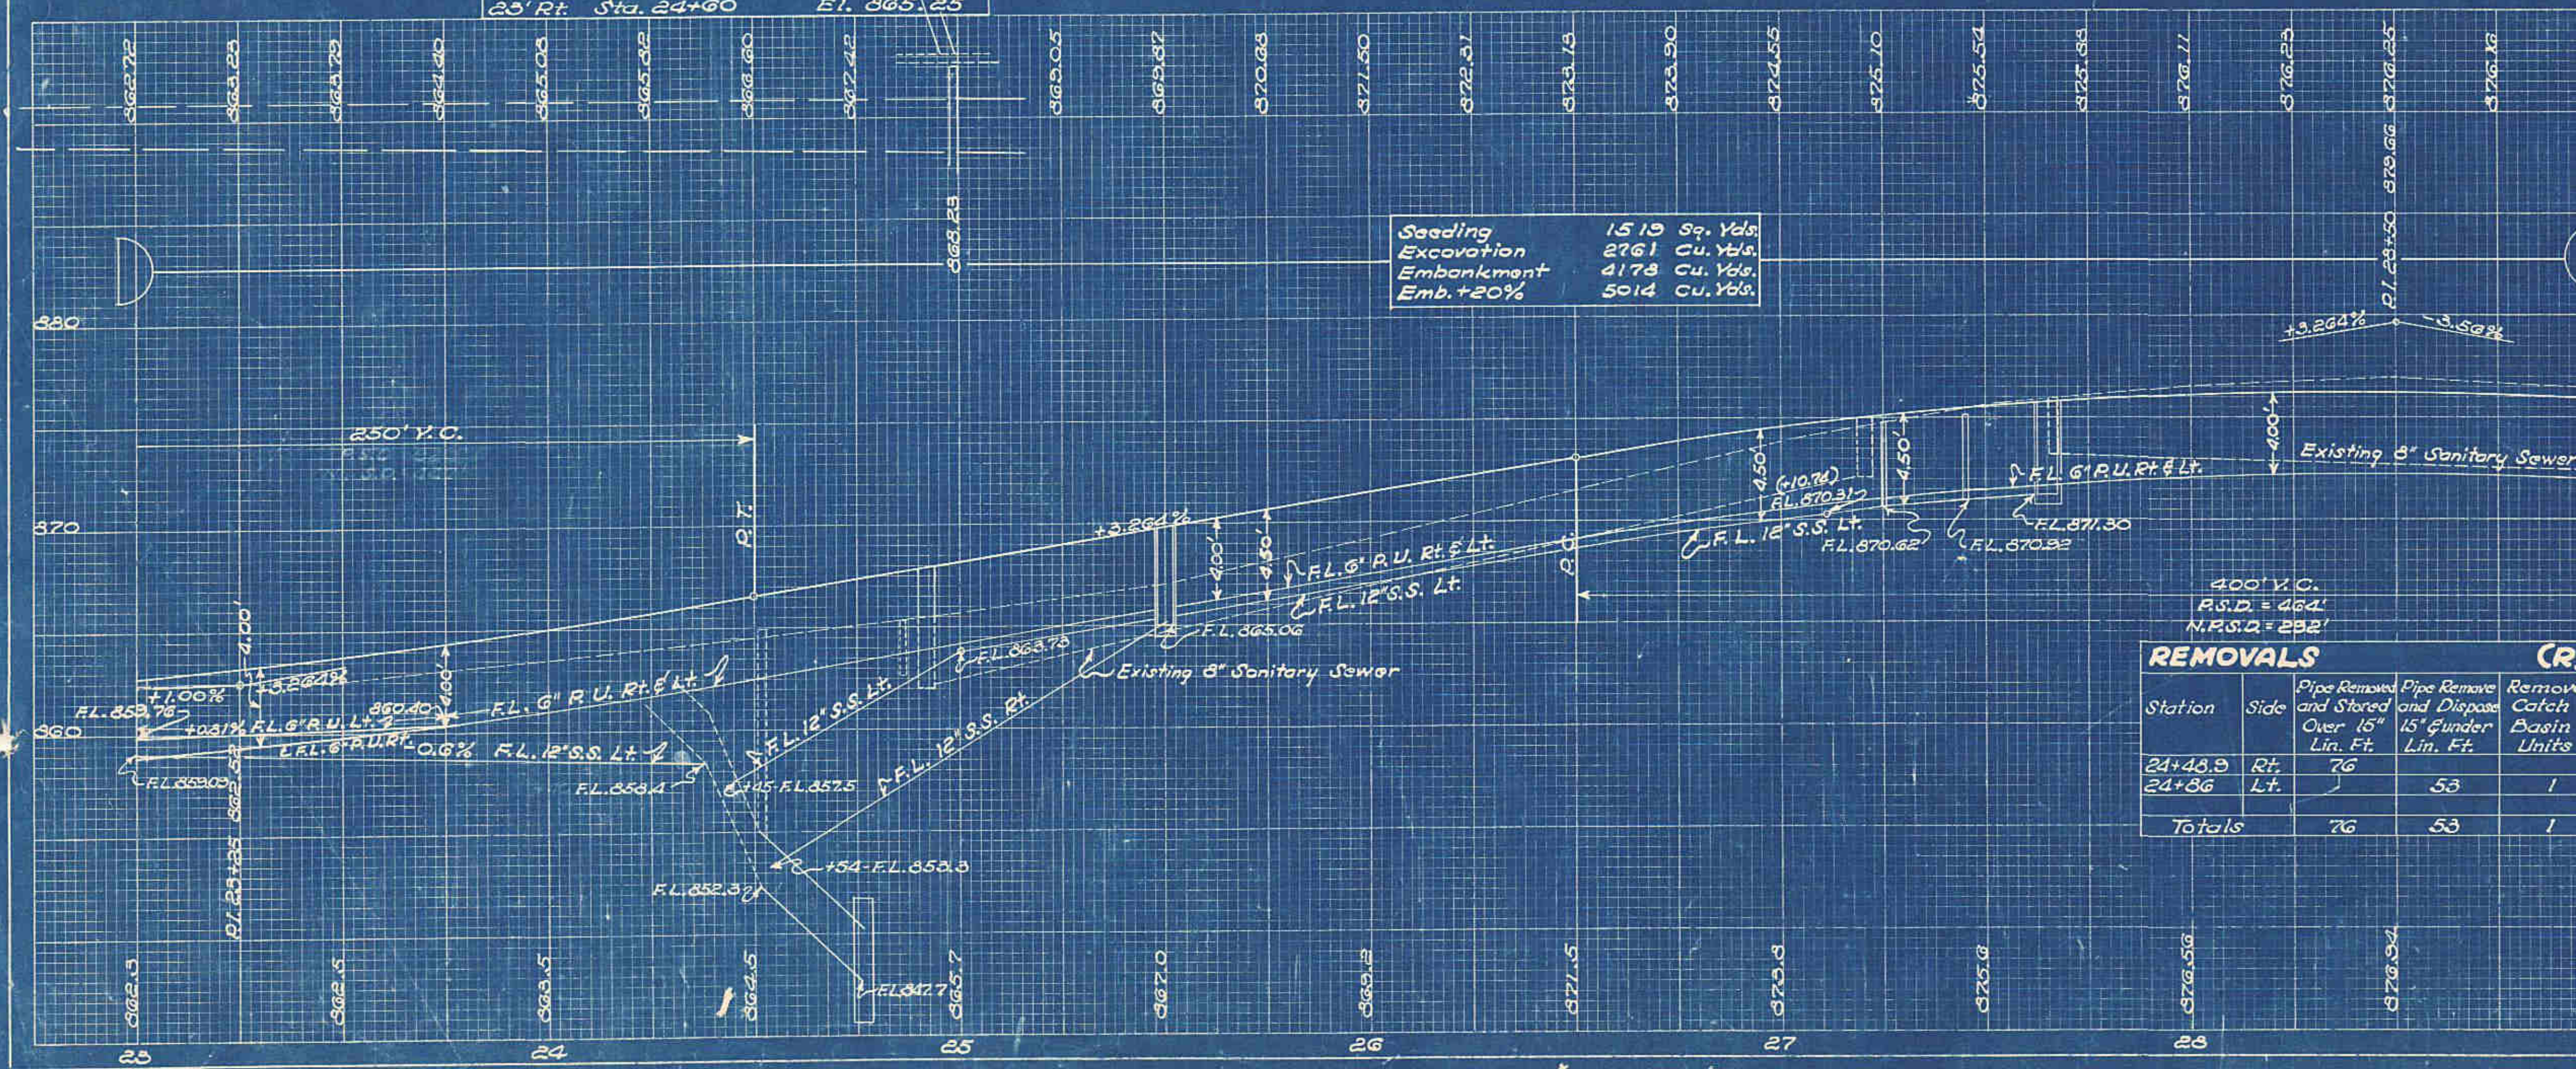

Note: Pipe Specials necessary to connect Retaining Wall Drainage with above Drainage included in Retaining Wall Quantities.