

SUPPLEMENTAL ALIGNMENT


FED. RD. DIVISION	STATE	PROJECT	TYPE FUNDS
2	OHIO		

10A
91


MUS-22-(27.81-27.83)
GUE-22-(0.00-3.91)

EQUATION

$R1 = 674.41.46$
 $\Delta = 11^{\circ} 53' 44''$
 $D = 2^{\circ} 40'$
 $T = 223.61'$
 $L = 445.63'$
 $E = 2143.53'$
 $C = 11.60'$
No Superelevation

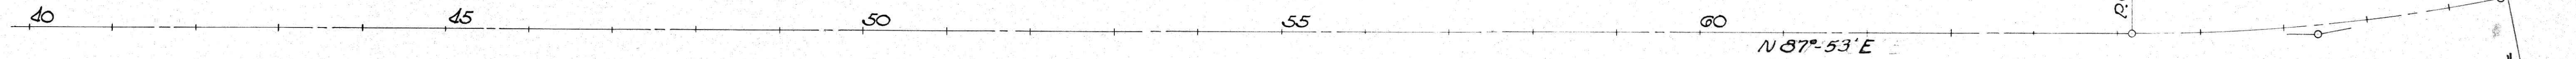

NEW CONCORD

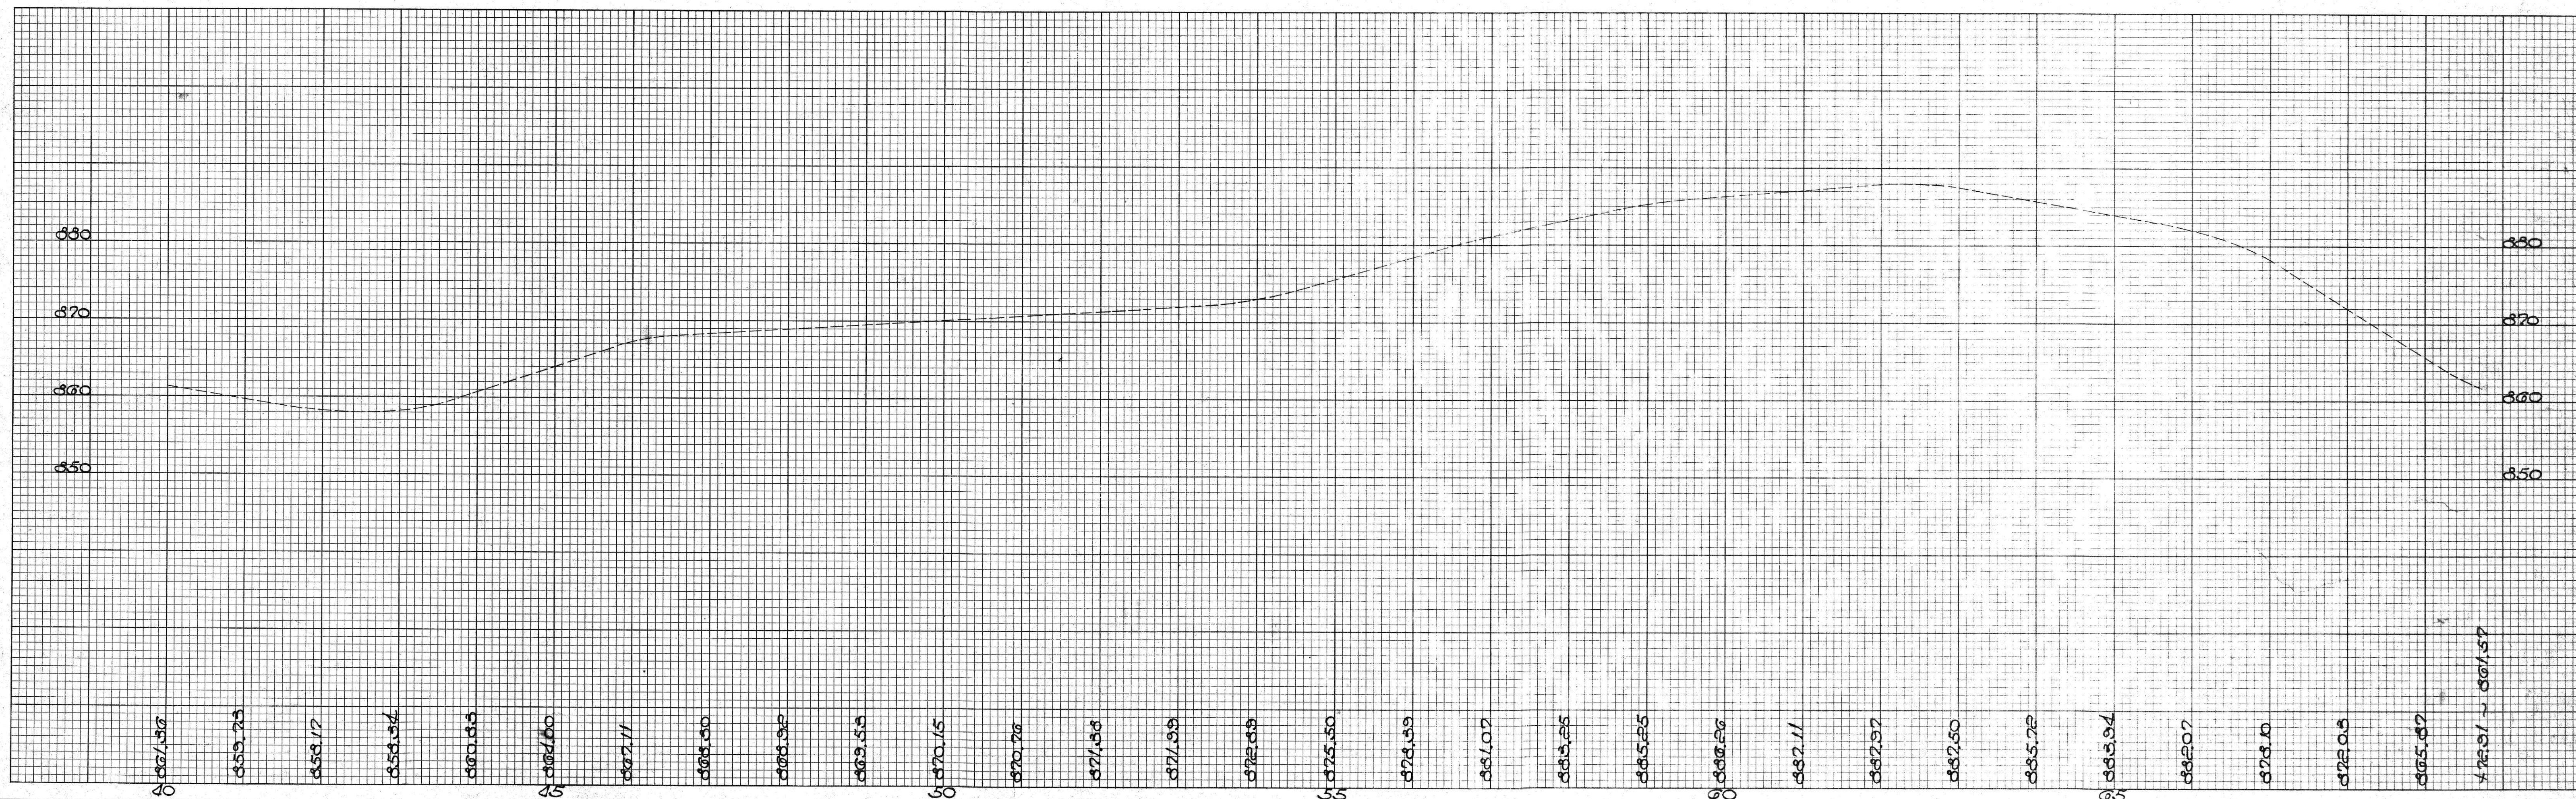

SUPPLEMENTAL ALIGNMENT