



LOCATION PLAN

SH.1 SEC. T NEW CONCORD (PT.)
MUSKINGUM COUNTY — (1947)

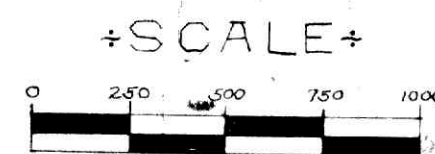



November 8 48
9 & 10
F. B. Chappelle

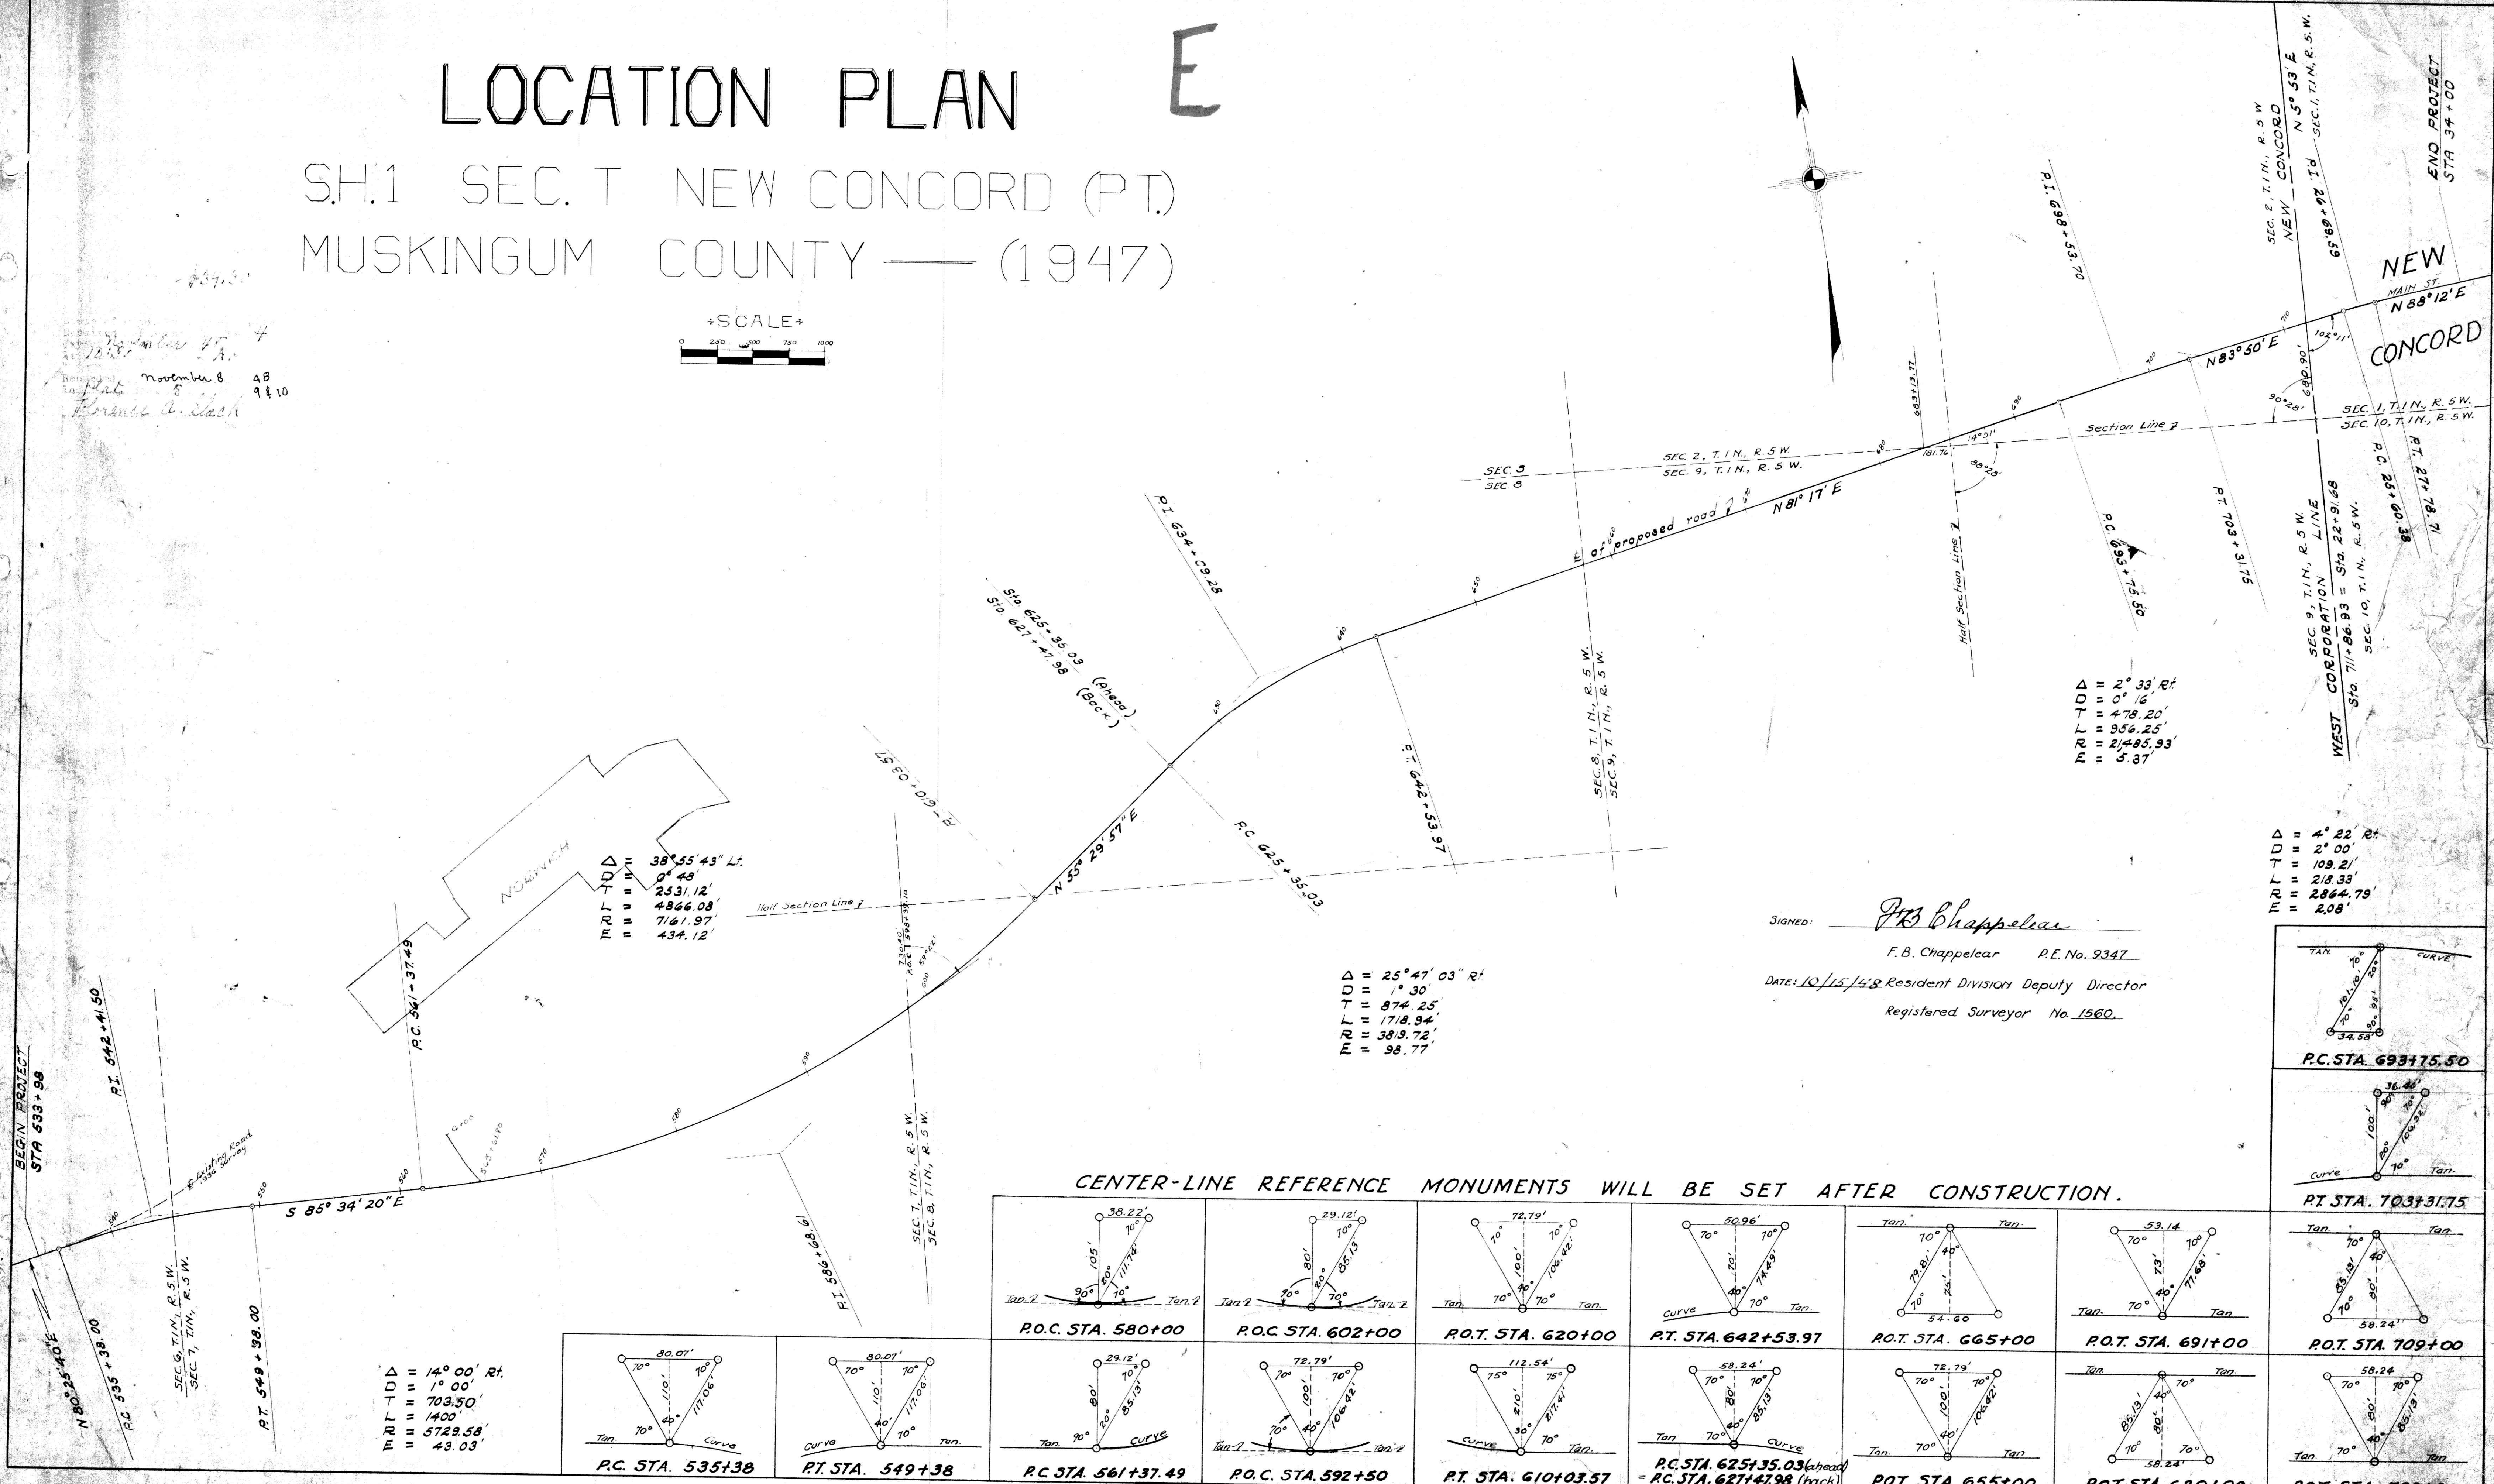

Δ = 2° 33' R
D = 0' 16"
T = 478.20'
L = 956.25'
R = 21485.93'
E = 3.37'










Δ = 4° 22' R
D = 2' 00"
T = 109.21'
L = 213.33'
R = 2864.79'
E = 2.08'

SIGNED: F. B. Chappelle
F. B. Chappelle P.E. No. 9347
DATE: 10/15/48 Resident Division Deputy Director
Registered Surveyor No. 1560.

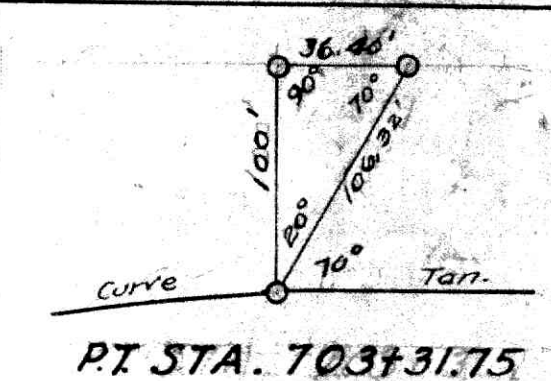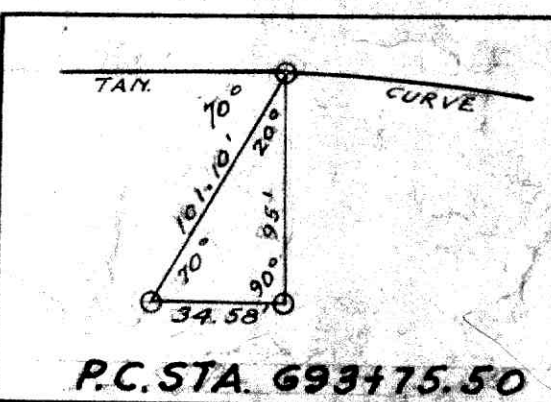

CENTER-LINE REFERENCE MONUMENTS WILL BE SET AFTER CONSTRUCTION.

Δ = 14° 00' R
D = 1' 00"
T = 703.50'
L = 1400'
R = 5729.58'
E = 43.03'

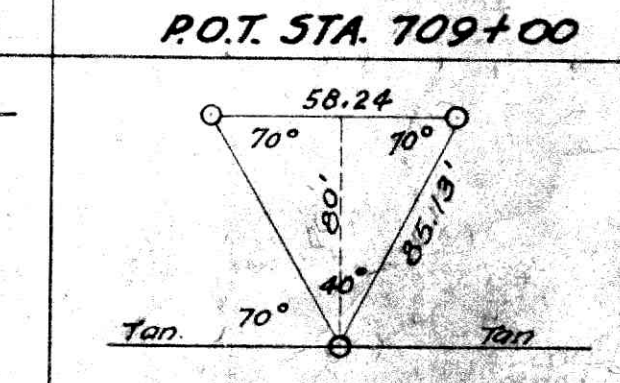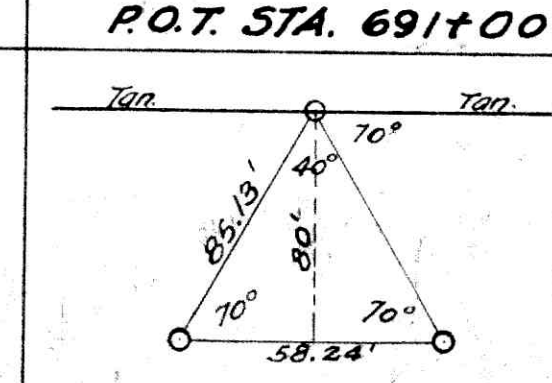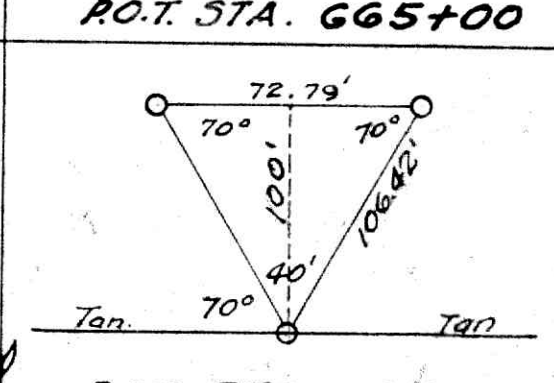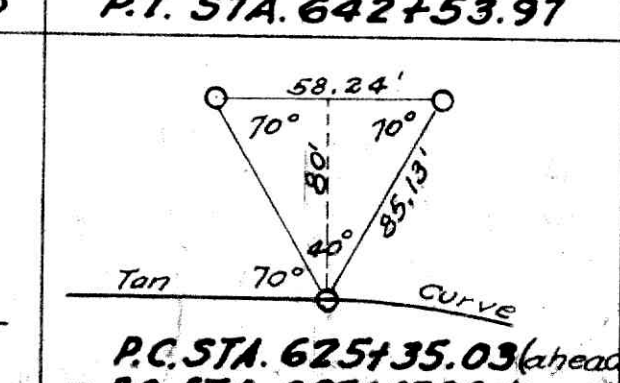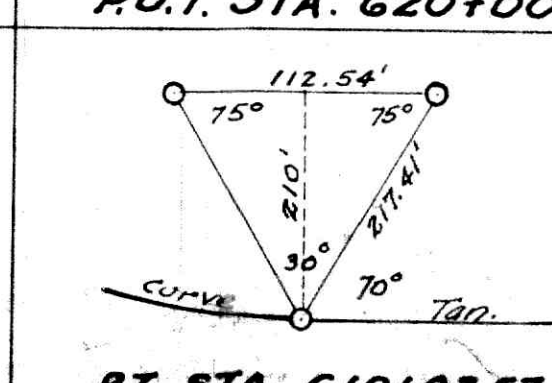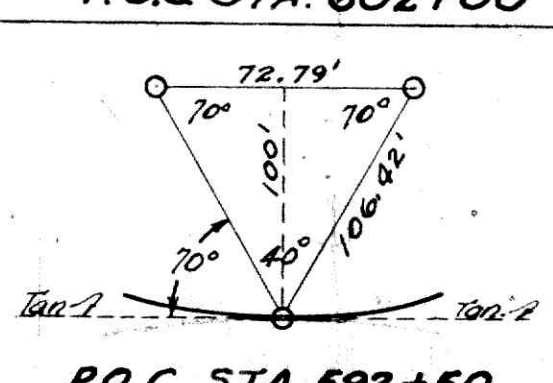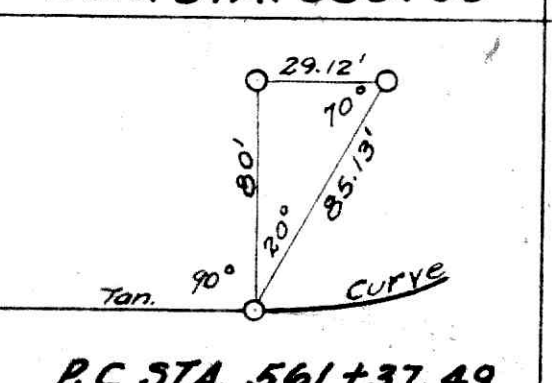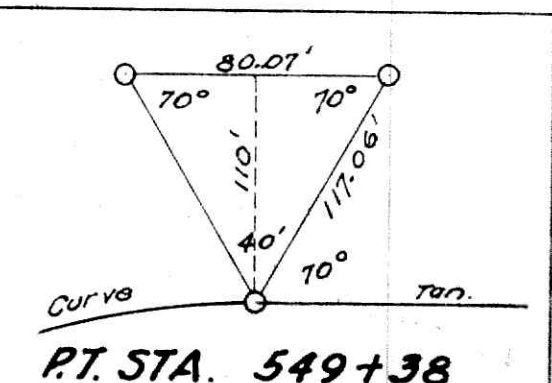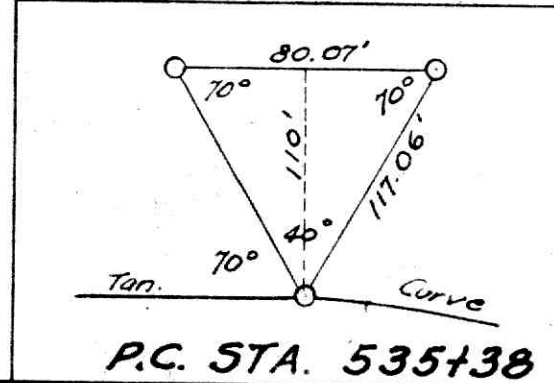

MUS-SH-1-T-A-New-Concord