


S.H. 1 SEC. 7
MUSKINGUM COUNTY
R/W PLAN

MARY B. GEYER

(25) CONT. = 15.90 Ac. ±

PI = 586+68.61
Δ = 38°55'43" Lt.
D = 0°48'
T = 2531.12'
L = 4566.08'
R = 7161.97'
E = 434.12'

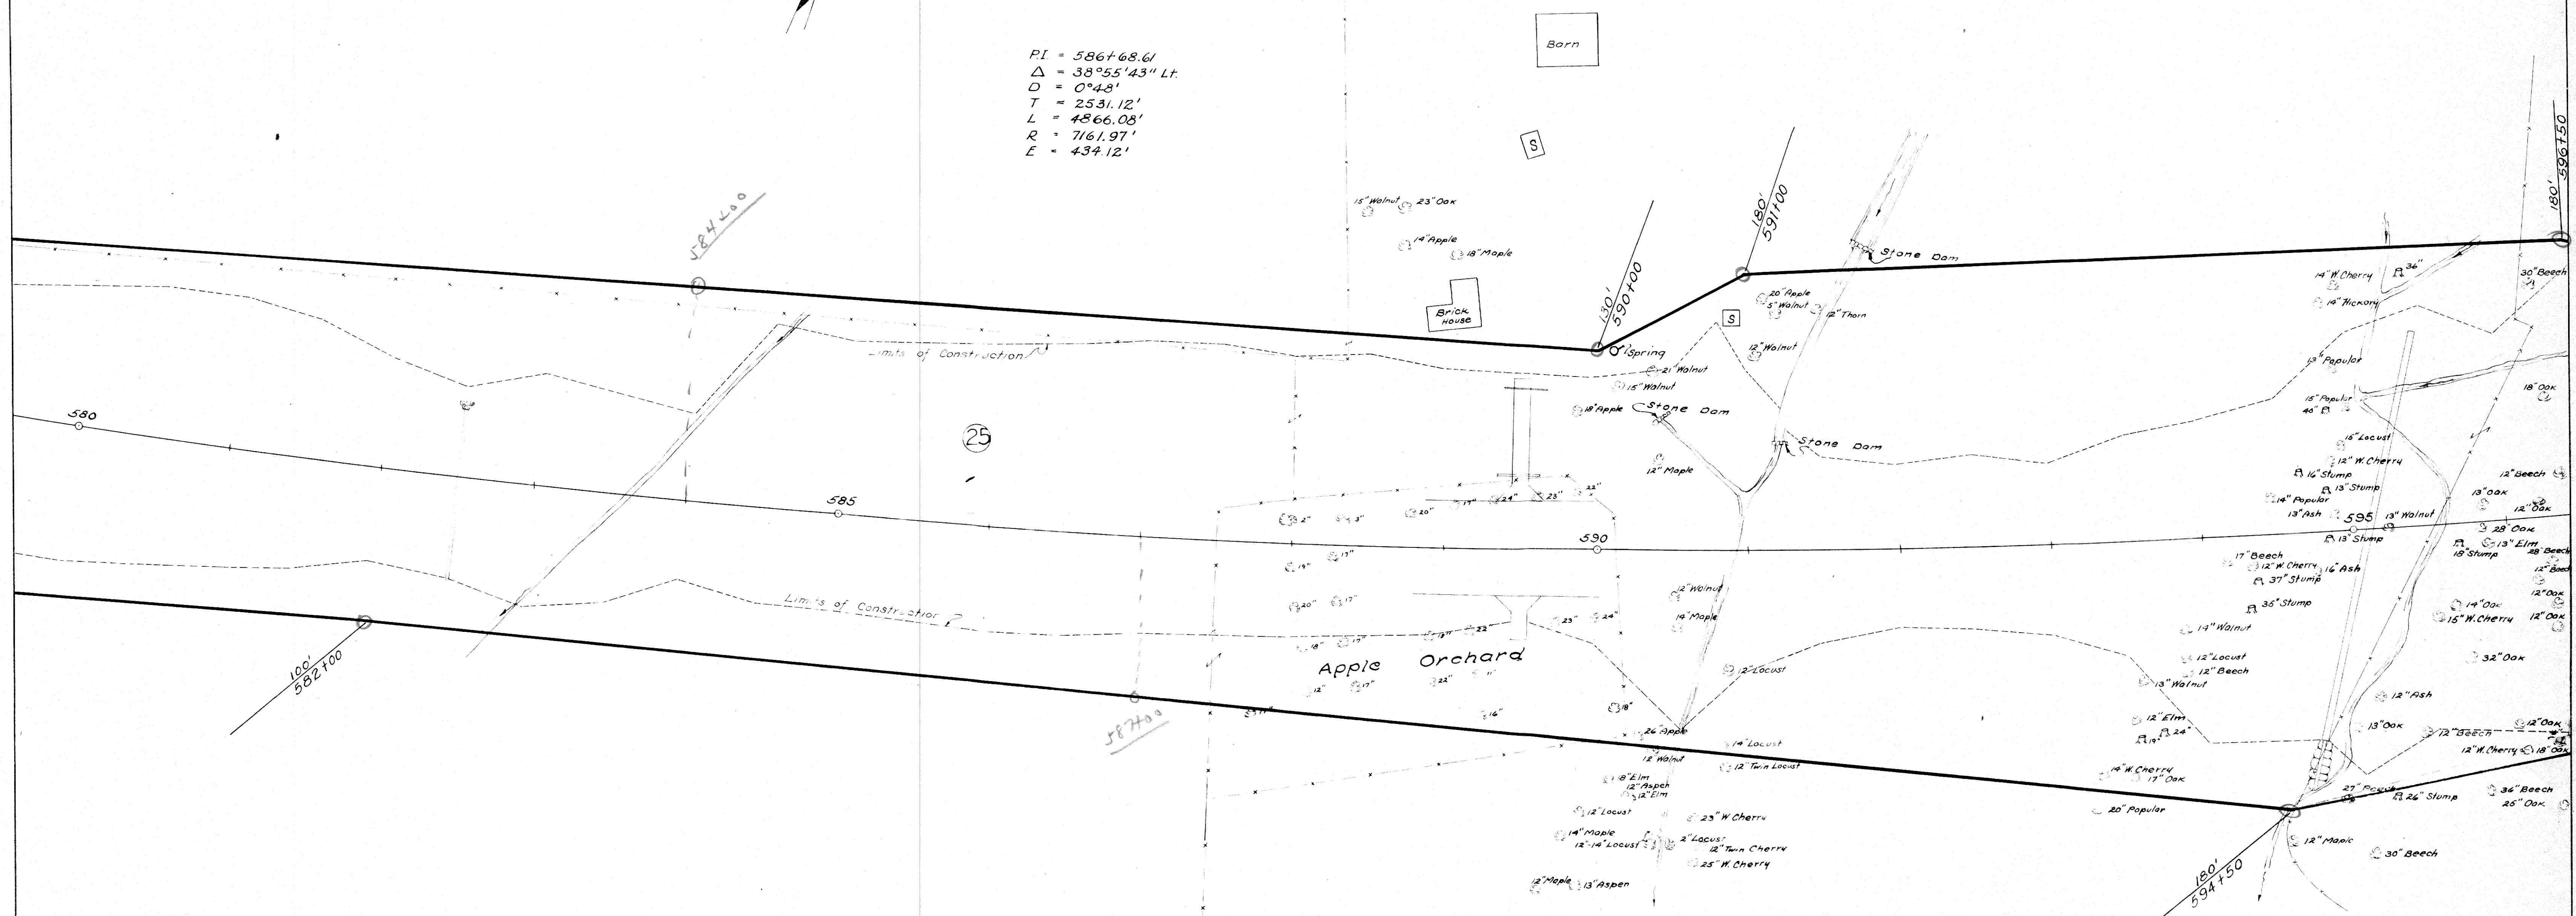

MARY B. GEYER

(25) CONT. = 15.90 Ac. ±

25.0 Ac. ± (Cut Off)