


$\frac{1}{2} \times \frac{1}{2} = \frac{1}{4}$

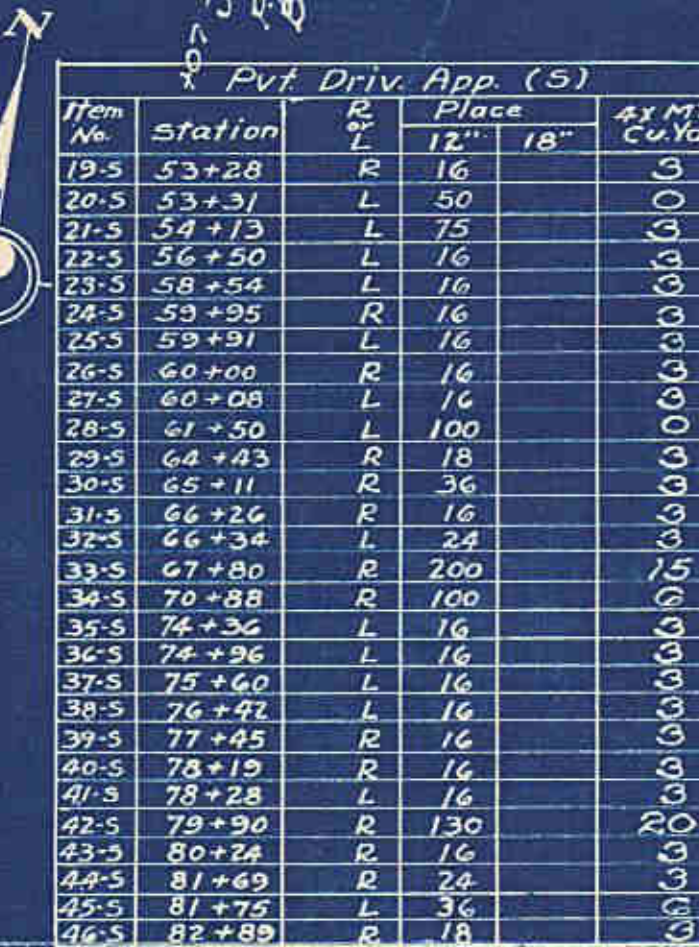

B.M. #11. Sta 78+55
 in N.E. cor Sidewalk
 55' to the Lt of 2
 Elev. 925.44.