


City of Zanesville
Muskingum Co. Washington Twp.
3rd Qtr. T-1 R-7 U.S.M.L.

FED. RD. DIVISION	STATE	PROJECT
2	OHIO	

MUS. ~ 75 ~ 12.56
R/W PLAN

12
2
2

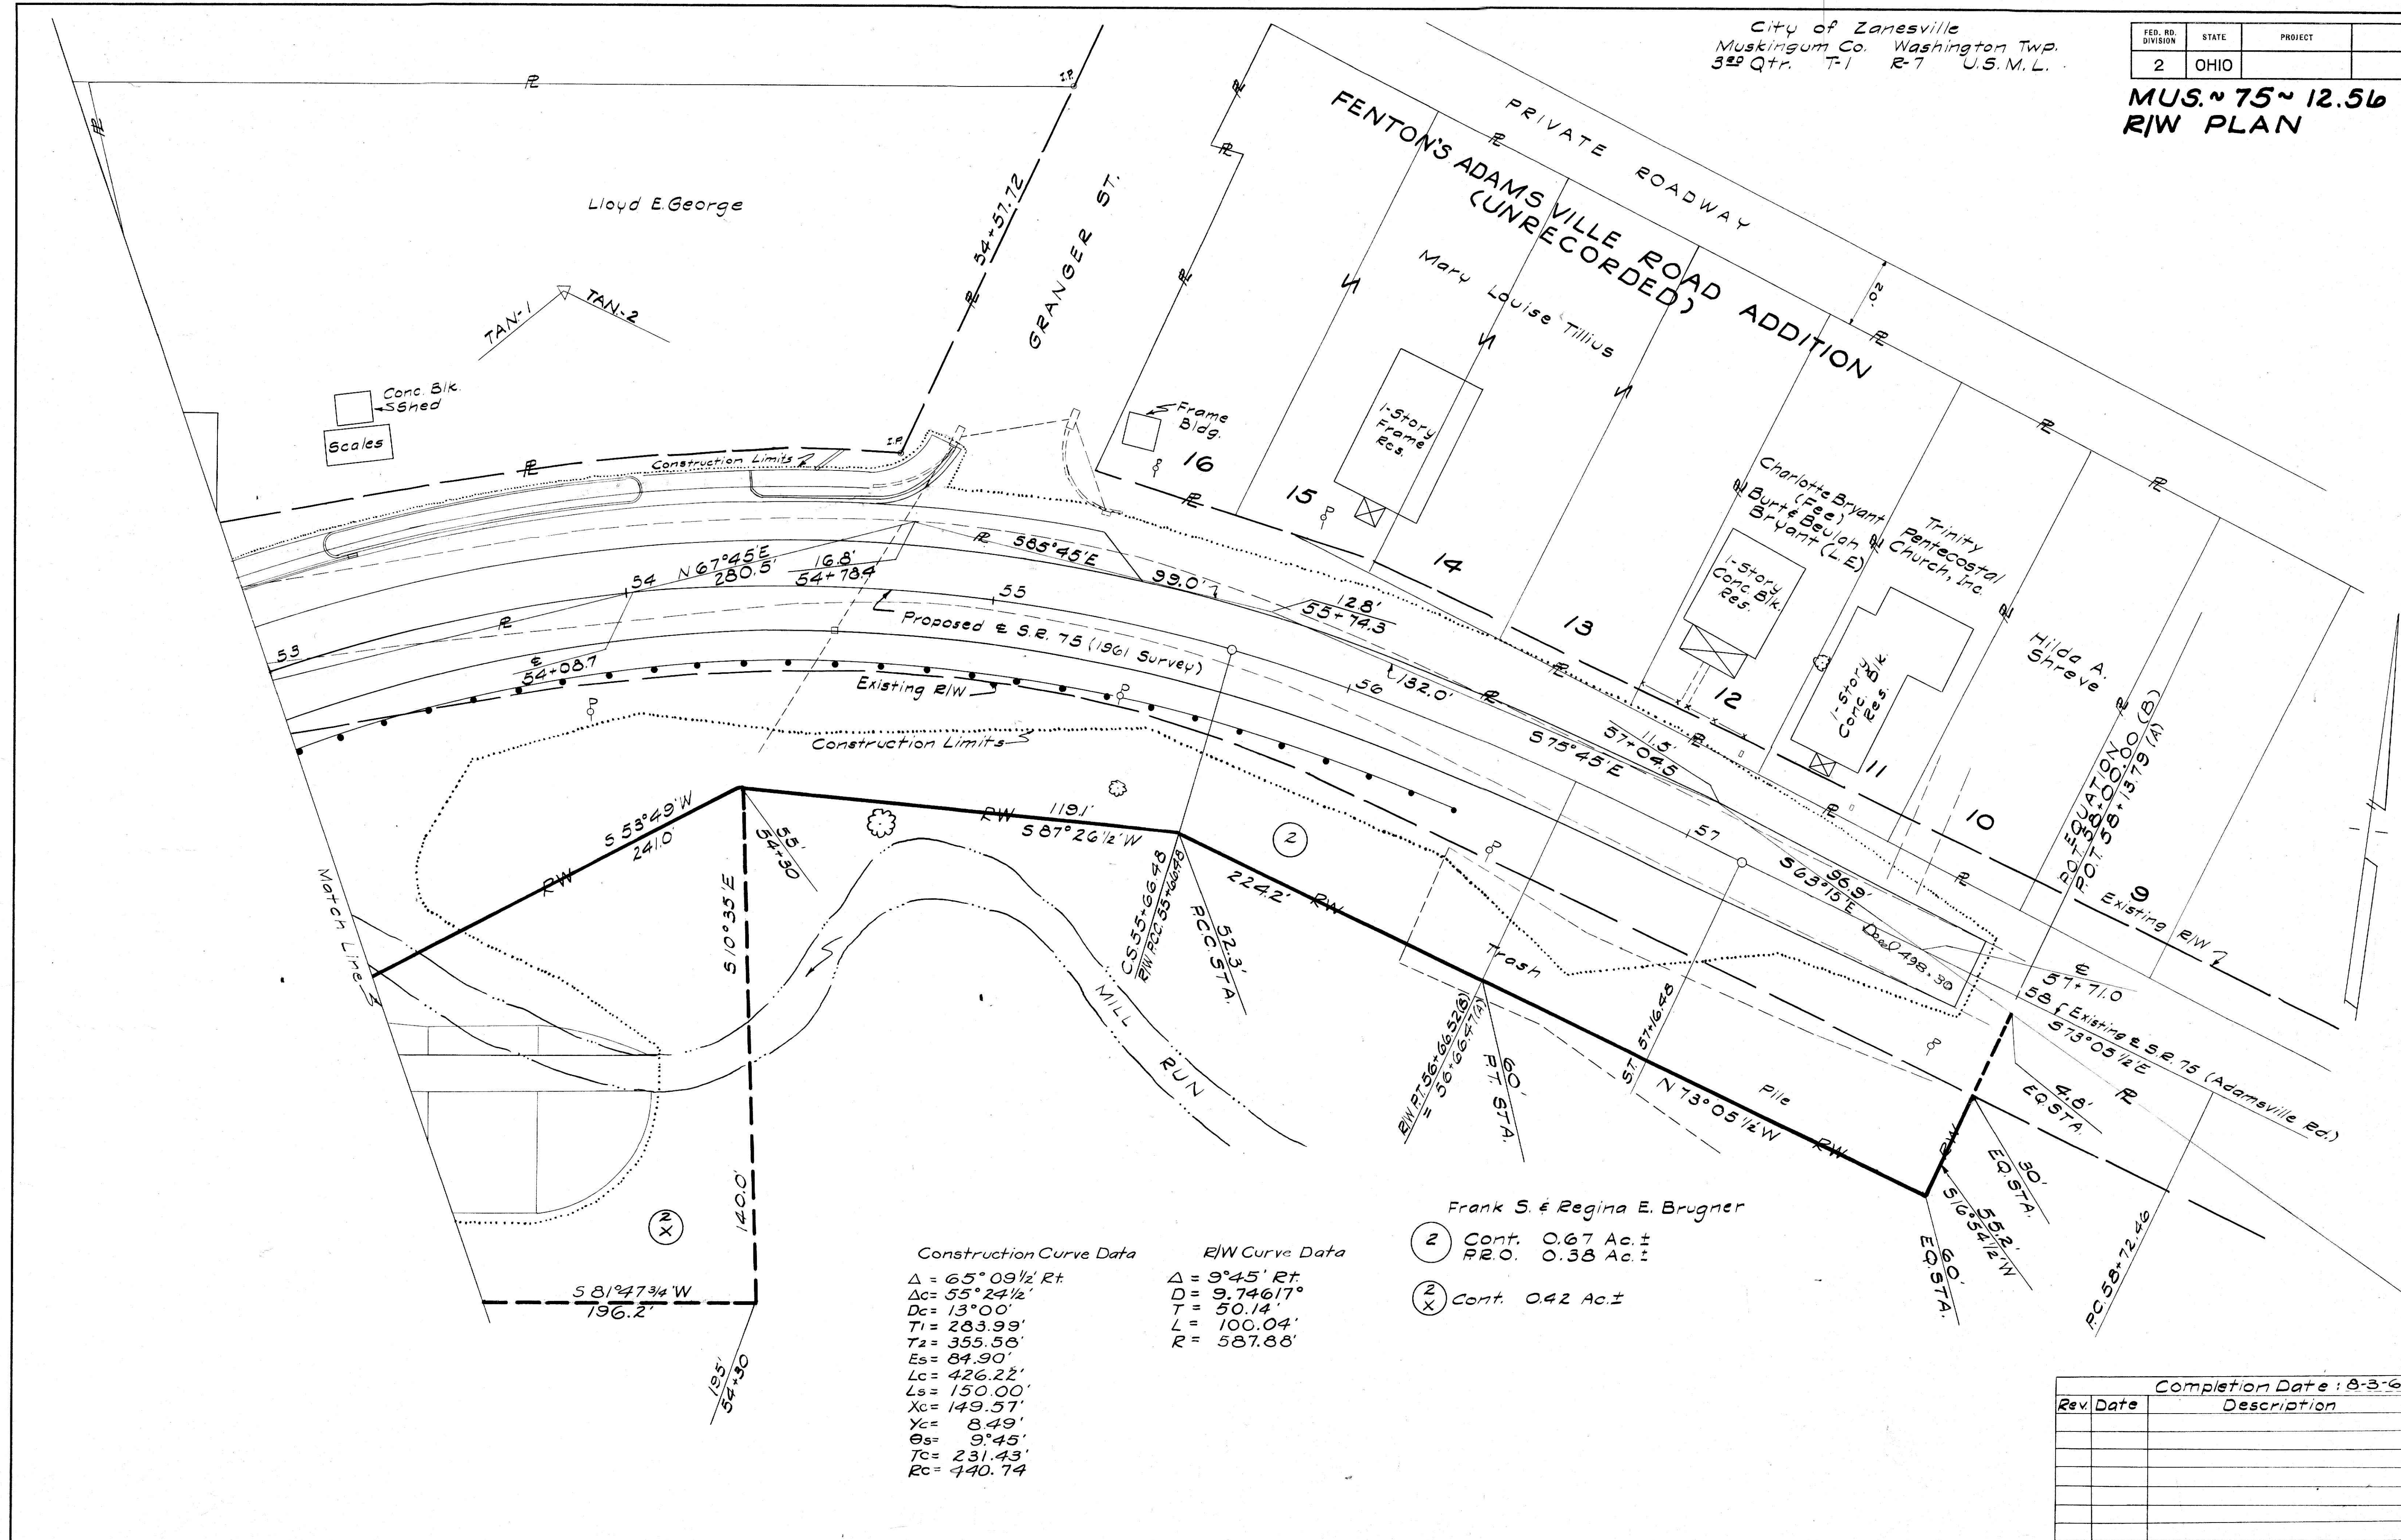

Construction Curve Data
 $\Delta = 65^\circ 09\frac{1}{2}'$ Rt.
 $\Delta c = 55^\circ 24\frac{1}{2}'$
 $Dc = 13^\circ 00'$
 $T_1 = 283.99'$
 $T_2 = 355.58'$
 $Es = 84.90'$
 $Lc = 426.22'$
 $Ls = 150.00'$
 $Xc = 149.57'$
 $Yc = 8.49'$
 $\theta_s = 9^\circ 45'$
 $Tc = 231.43'$
 $Rc = 140.74'$

R/W Curve Data
 $\Delta = 9^\circ 45'$ Rt.
 $D = 9.74617^\circ$
 $T = 50.14'$
 $L = 100.04'$
 $R = 587.88'$

Frank S. & Regina E. Brugner
 (2) Cont. 0.67 Ac. $\pm$
 P.R.O. 0.38 Ac. $\pm$
 (2) Cont. 0.42 Ac. $\pm$

Rev	Date	Description

Completion Date: 8-3-61