


Note: S.R. 60 was formerly S.R. 77

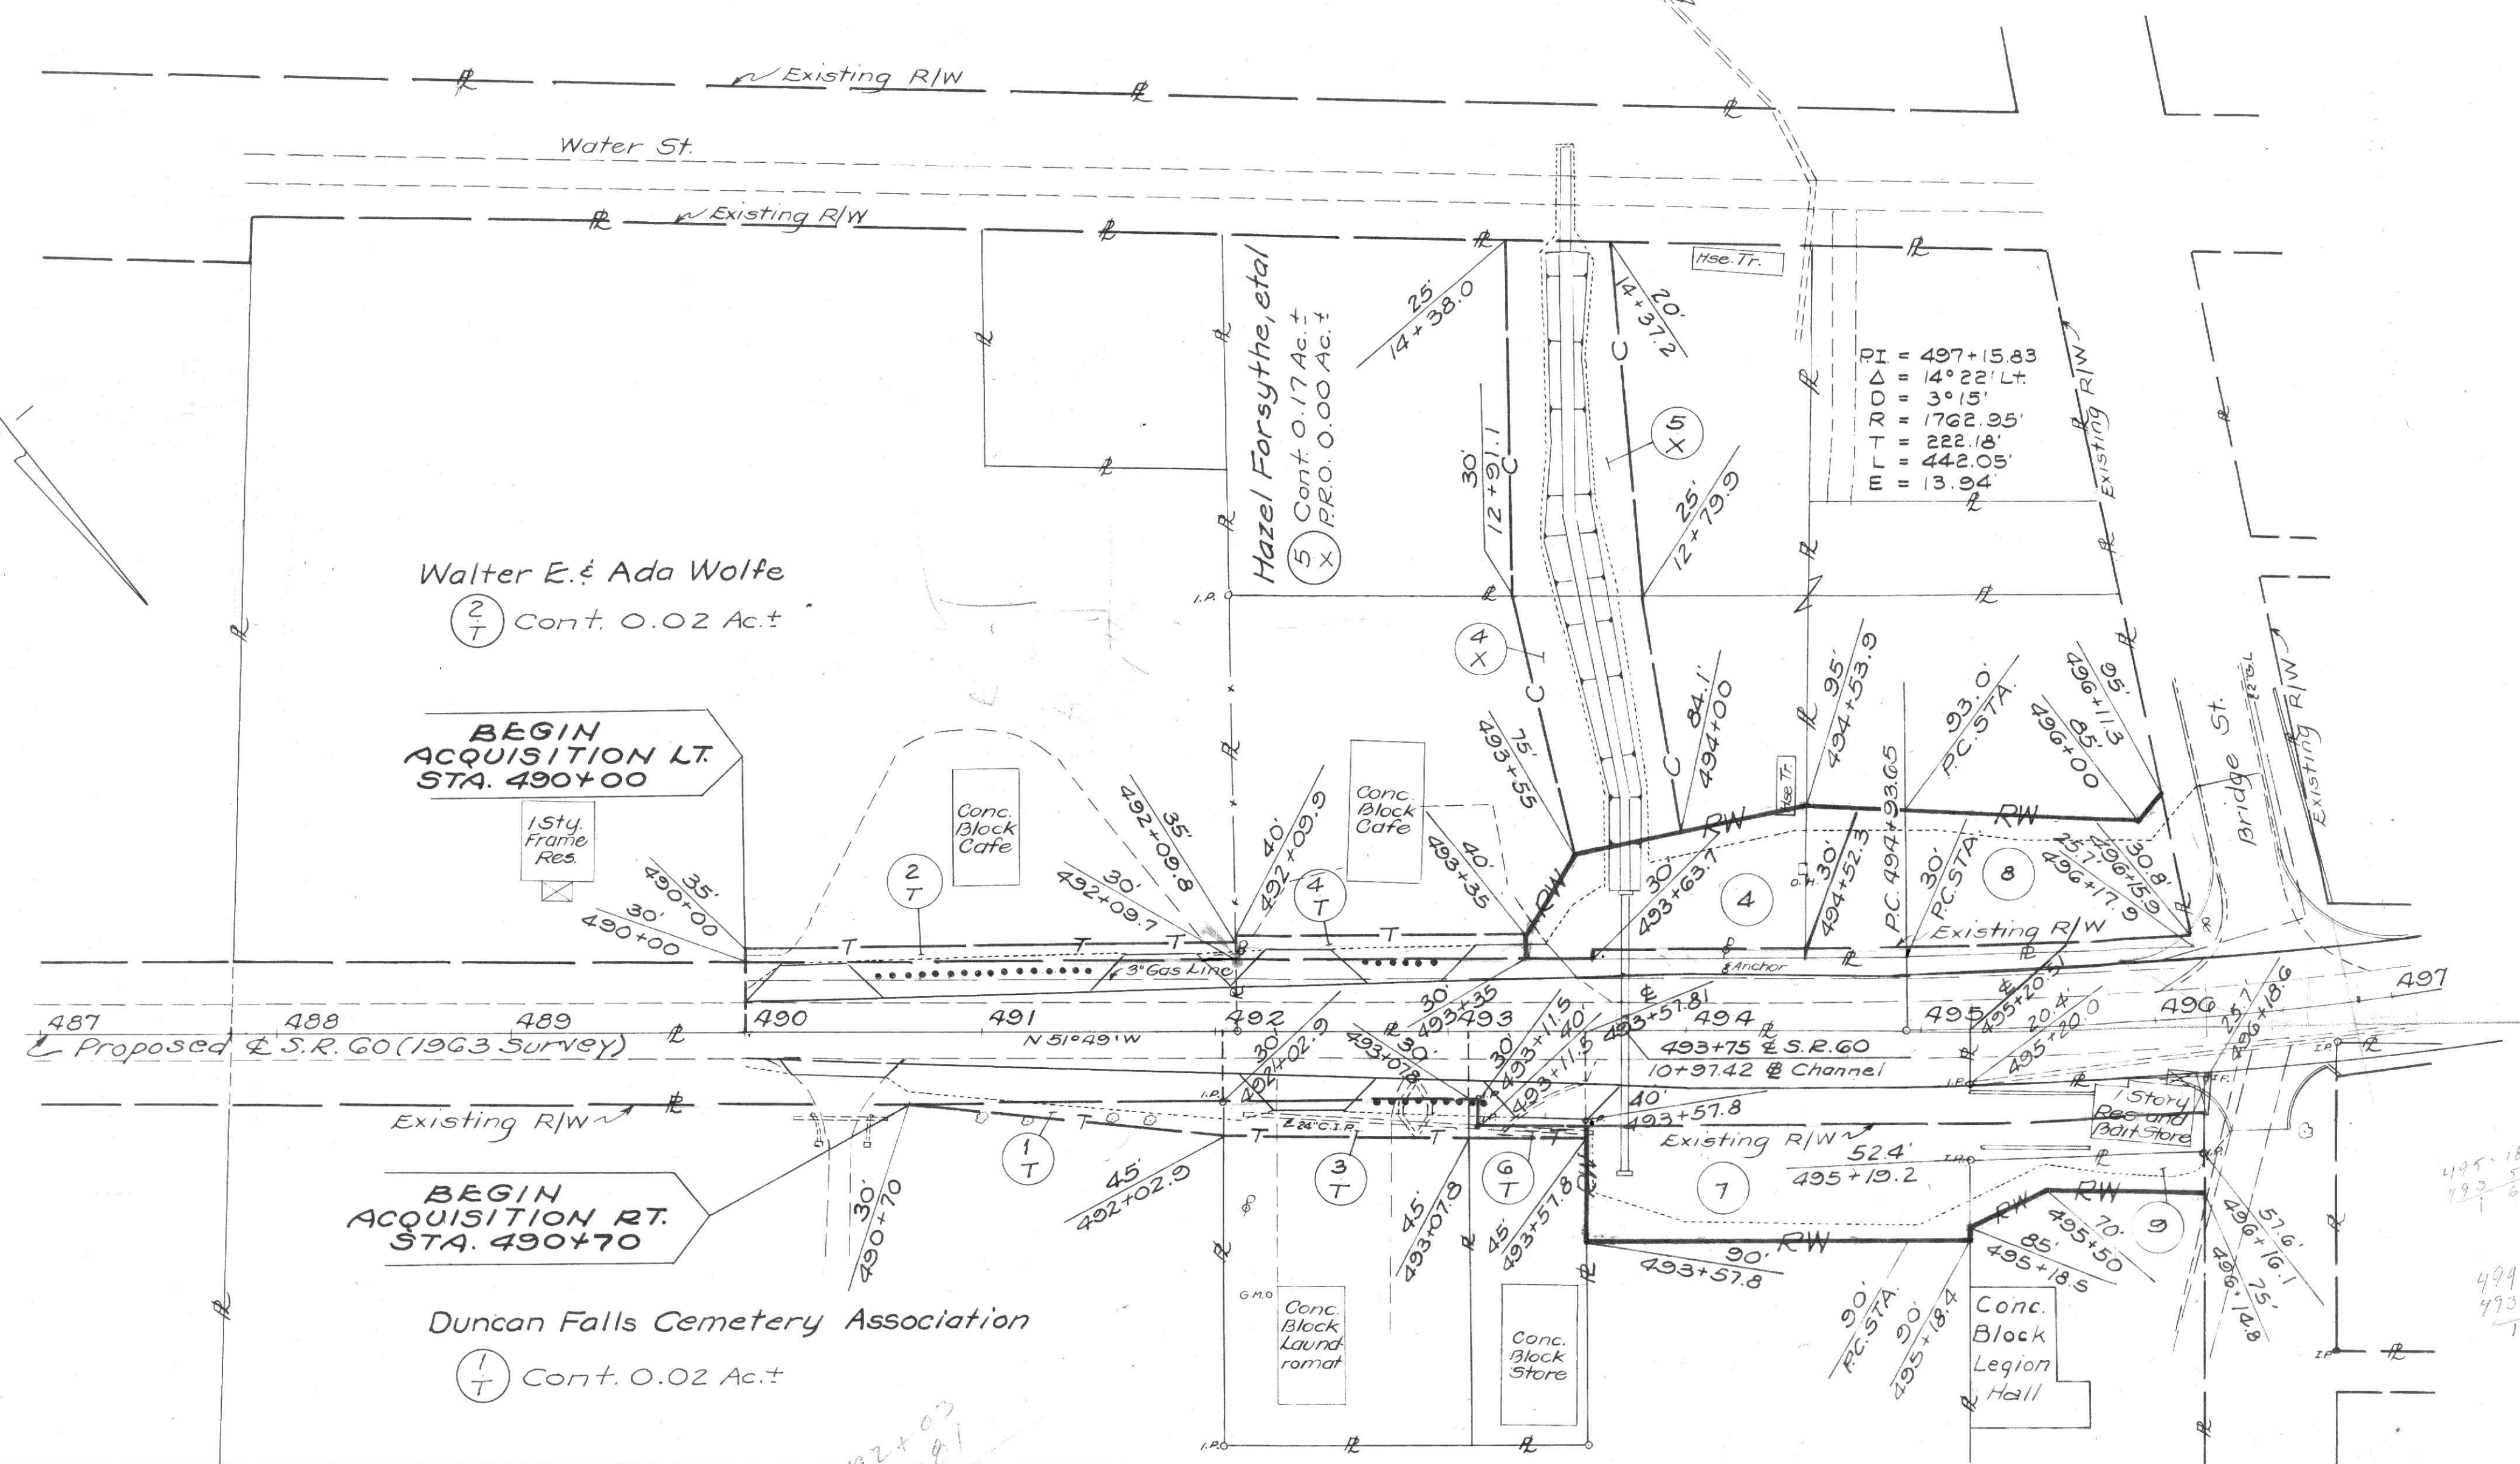

Donald F. & Virginia Moyer

(3) Cont. 0.04 Ac.±

Harry K. Jones

(4) Cont. 0.12 Ac.±

(4) Cont. 0.12 Ac.±

(4) Cont. 0.03 Ac.±

James F. & Richard D. Ellis

(6) Cont. 0.01 Ac.±

Harry L. Chambers


(7) Cont. 0.23 Ac.±

Fred L. Jones

(8) Cont. 0.20 Ac.±

Ernest Walsh Post #246

(9) Cont. 0.04 Ac.±

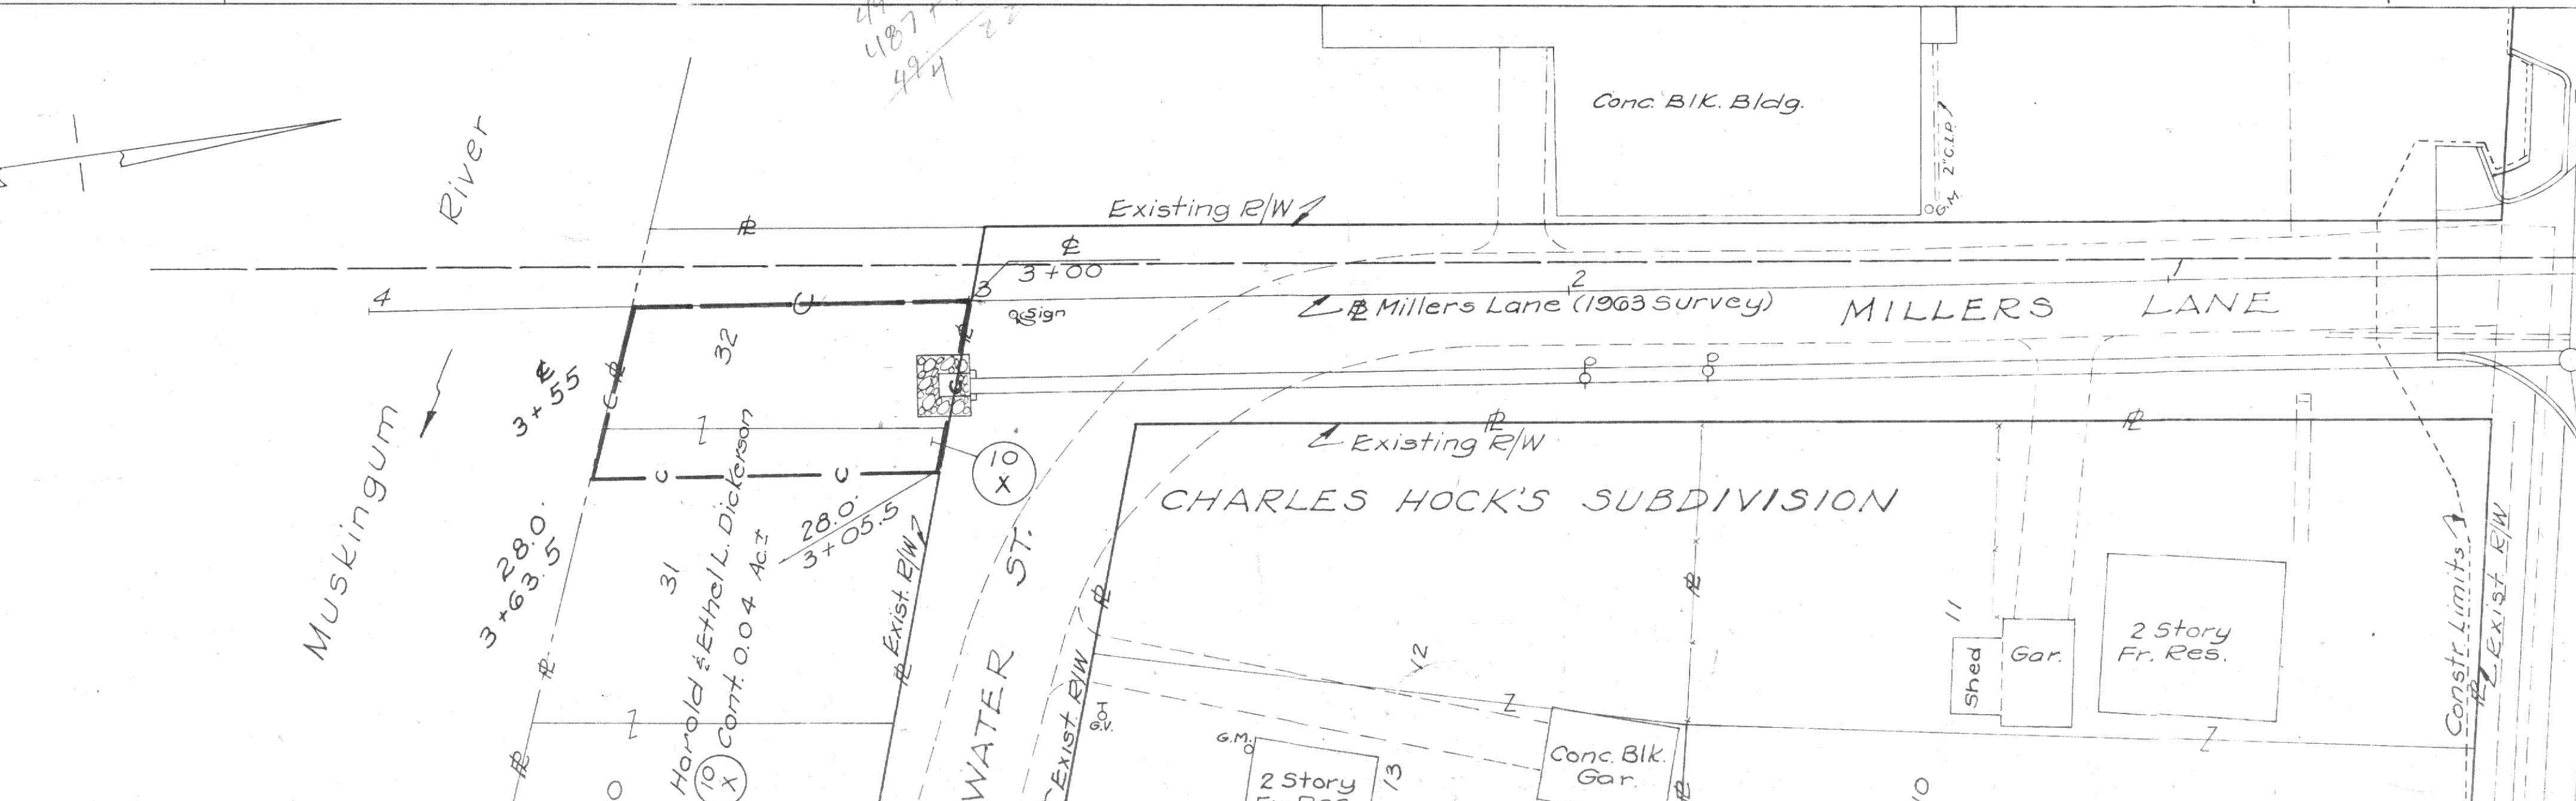

SEC. 10 T-11 R-13
SEC. 30 T-13 R-12

The & Plat is Recorded in Bk. 11, Pgs. 26 & 27
of the Muskingum Co. Plat Records

Rev. Date	Description
1 7-10-64	Changed PAR. 10-1 to 10-X.