

MUSKINGUM CO. WAYNE TWP.
SEC. 30 T-13 R-12
VILLAGE OF DUNCAN FALLS

Note: S.R. 60 was formerly S.R. 77

FED. RD. DIVISION	STATE	PROJECT
2	OHIO	


MUS-60-(8.11.13.08)
R/W PLAN

16
33

RI = 497+15.83
Δ = 14°22'LT
D = 3'15"
R = 1762.95'
T = 222.18'
L = 442.05'
E = 13.34'

SQUARE

8.56+98.1
2.5+60h

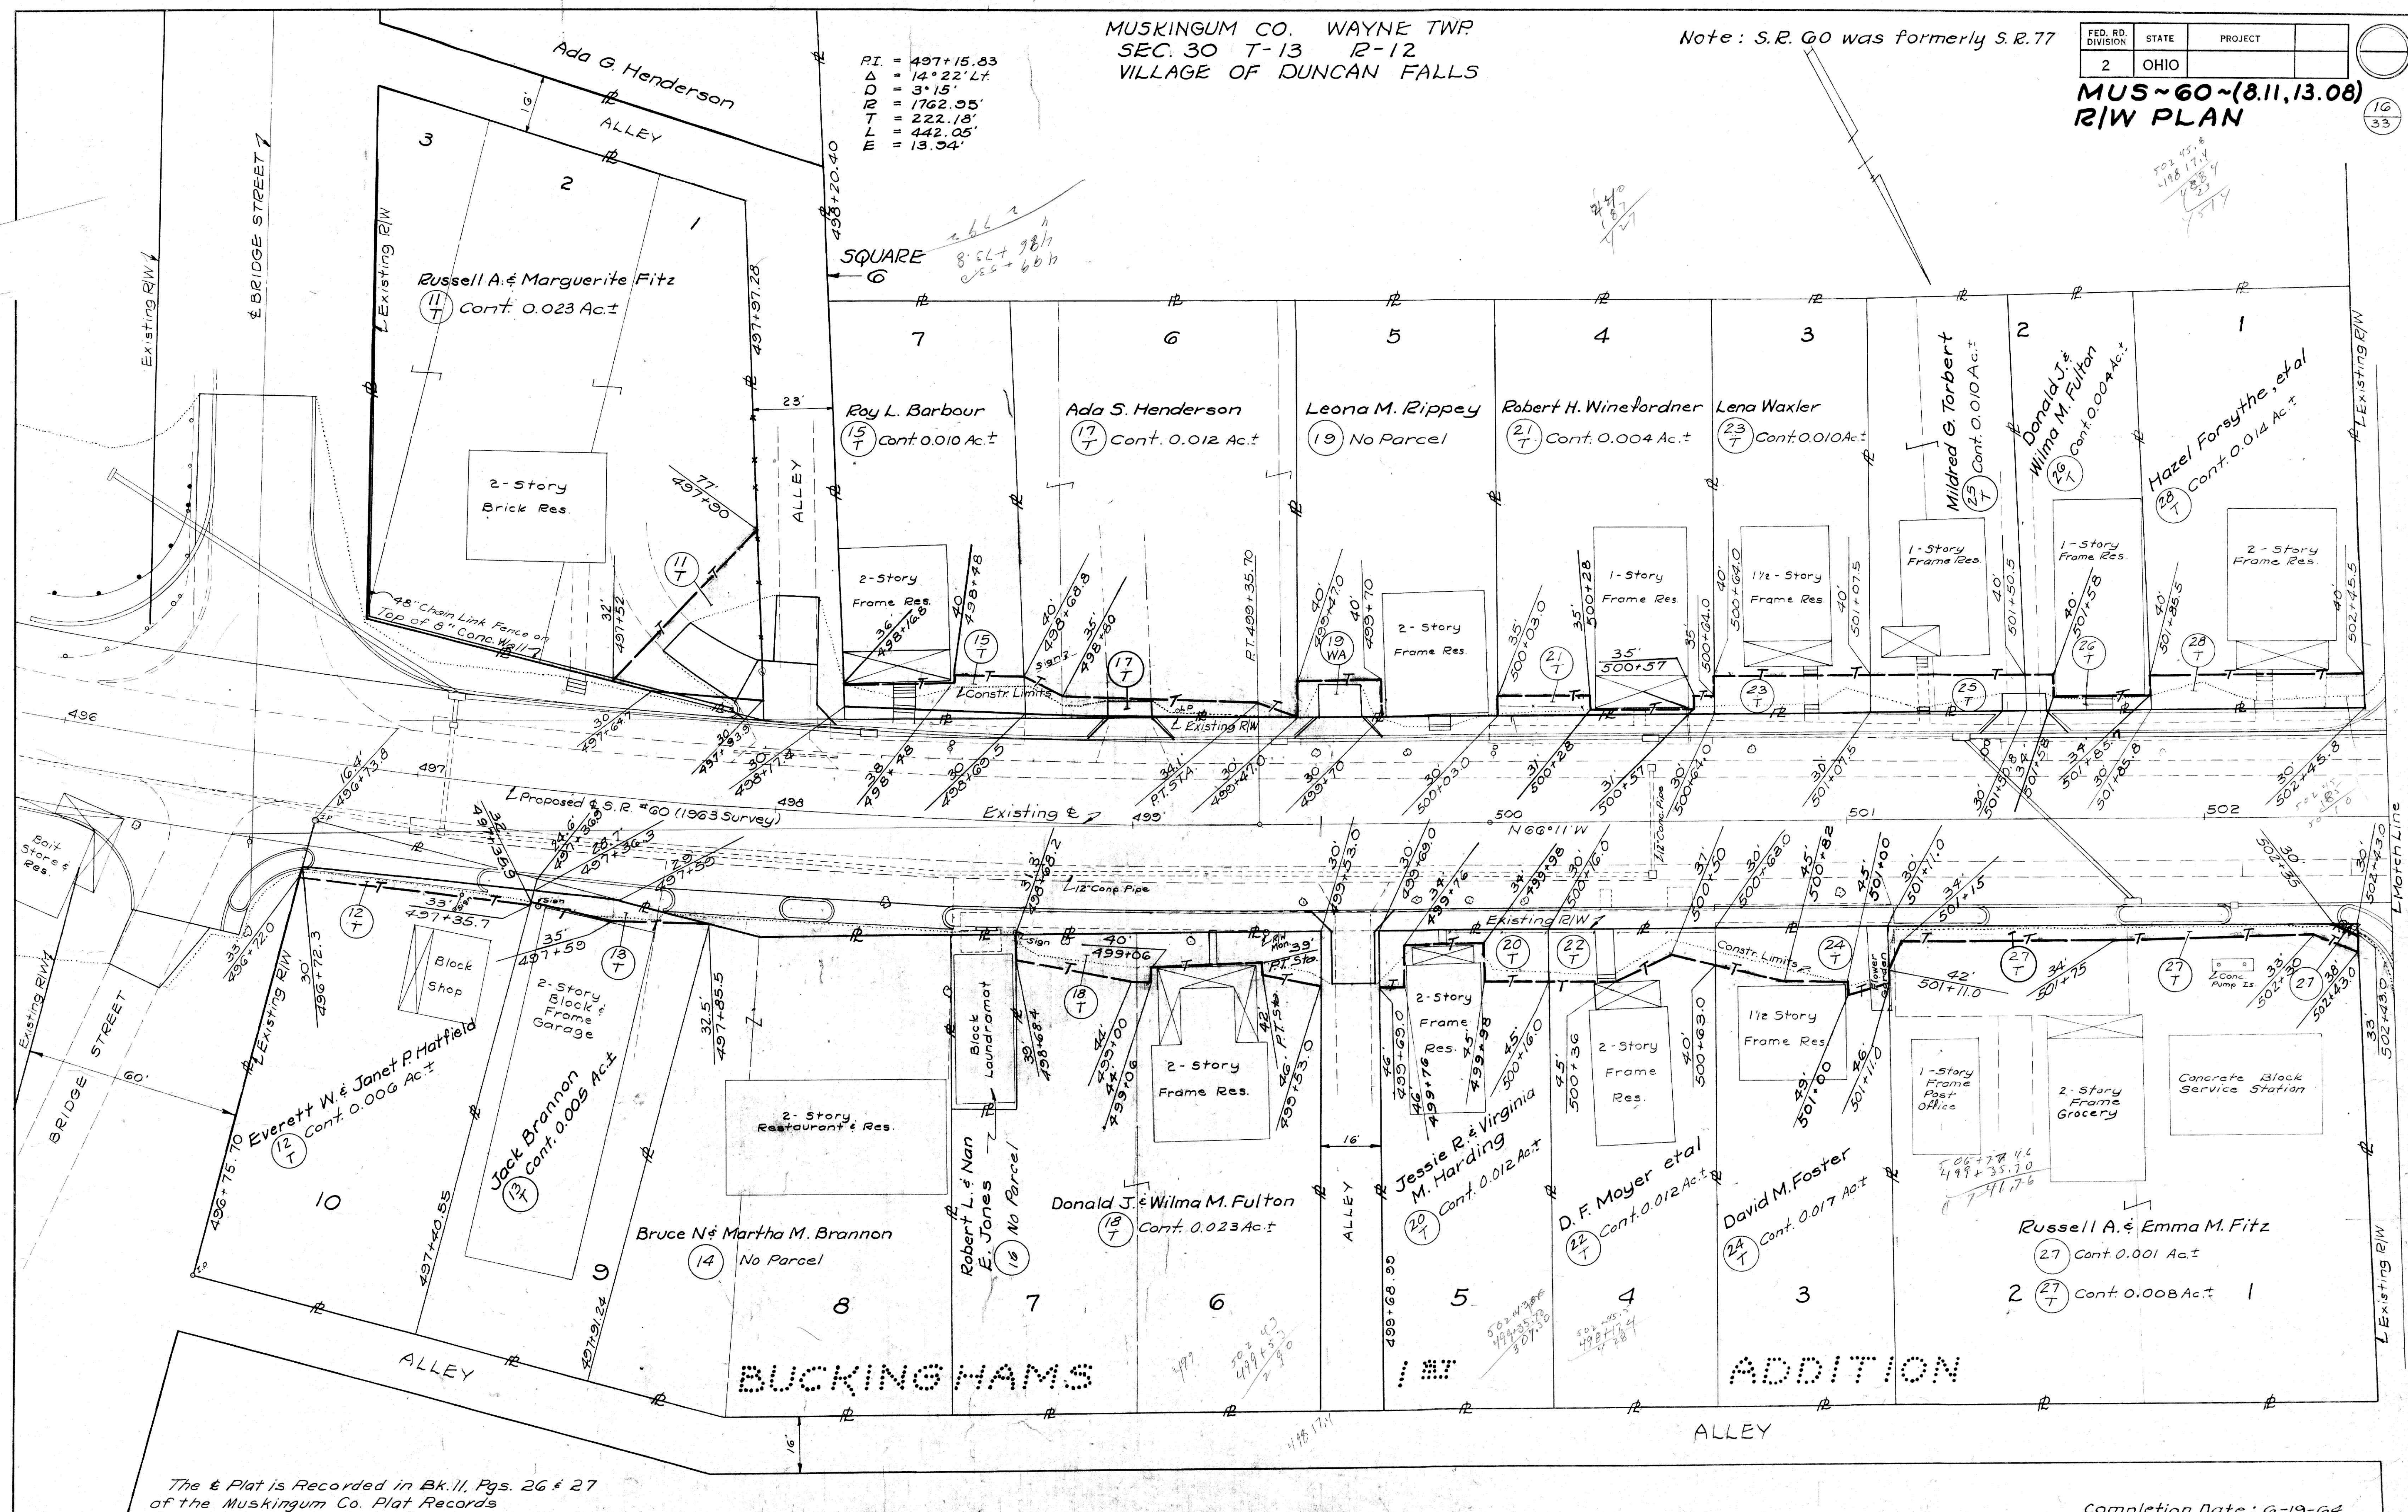

The Plat is Recorded in Bk. 11, Pgs. 26 & 27
of the Muskingum Co. Plat Records

Completion Date: 6-19-64

496 to 502 MUS-60-(8.11.13.08)
496 to 502 MUS-60-(8.11.13.08)