



MUSKINGUM CO. WAYNE TWP.
SEC. 30 T-13 R-12
VILLAGE OF DUNCAN FALLS

Note: S.R. 60 was formerly S.R. 77

PI. = 508+55.08
Δ = 3°34' Lf.
D = 1°00'
R = 5729.58'
T = 178.42'
L = 356.67'
E = 2.75'

FED. RD. DIVISION	STATE	PROJECT
2	OHIO	

MUS-60-(8.11.13.08)
R/W PLAN

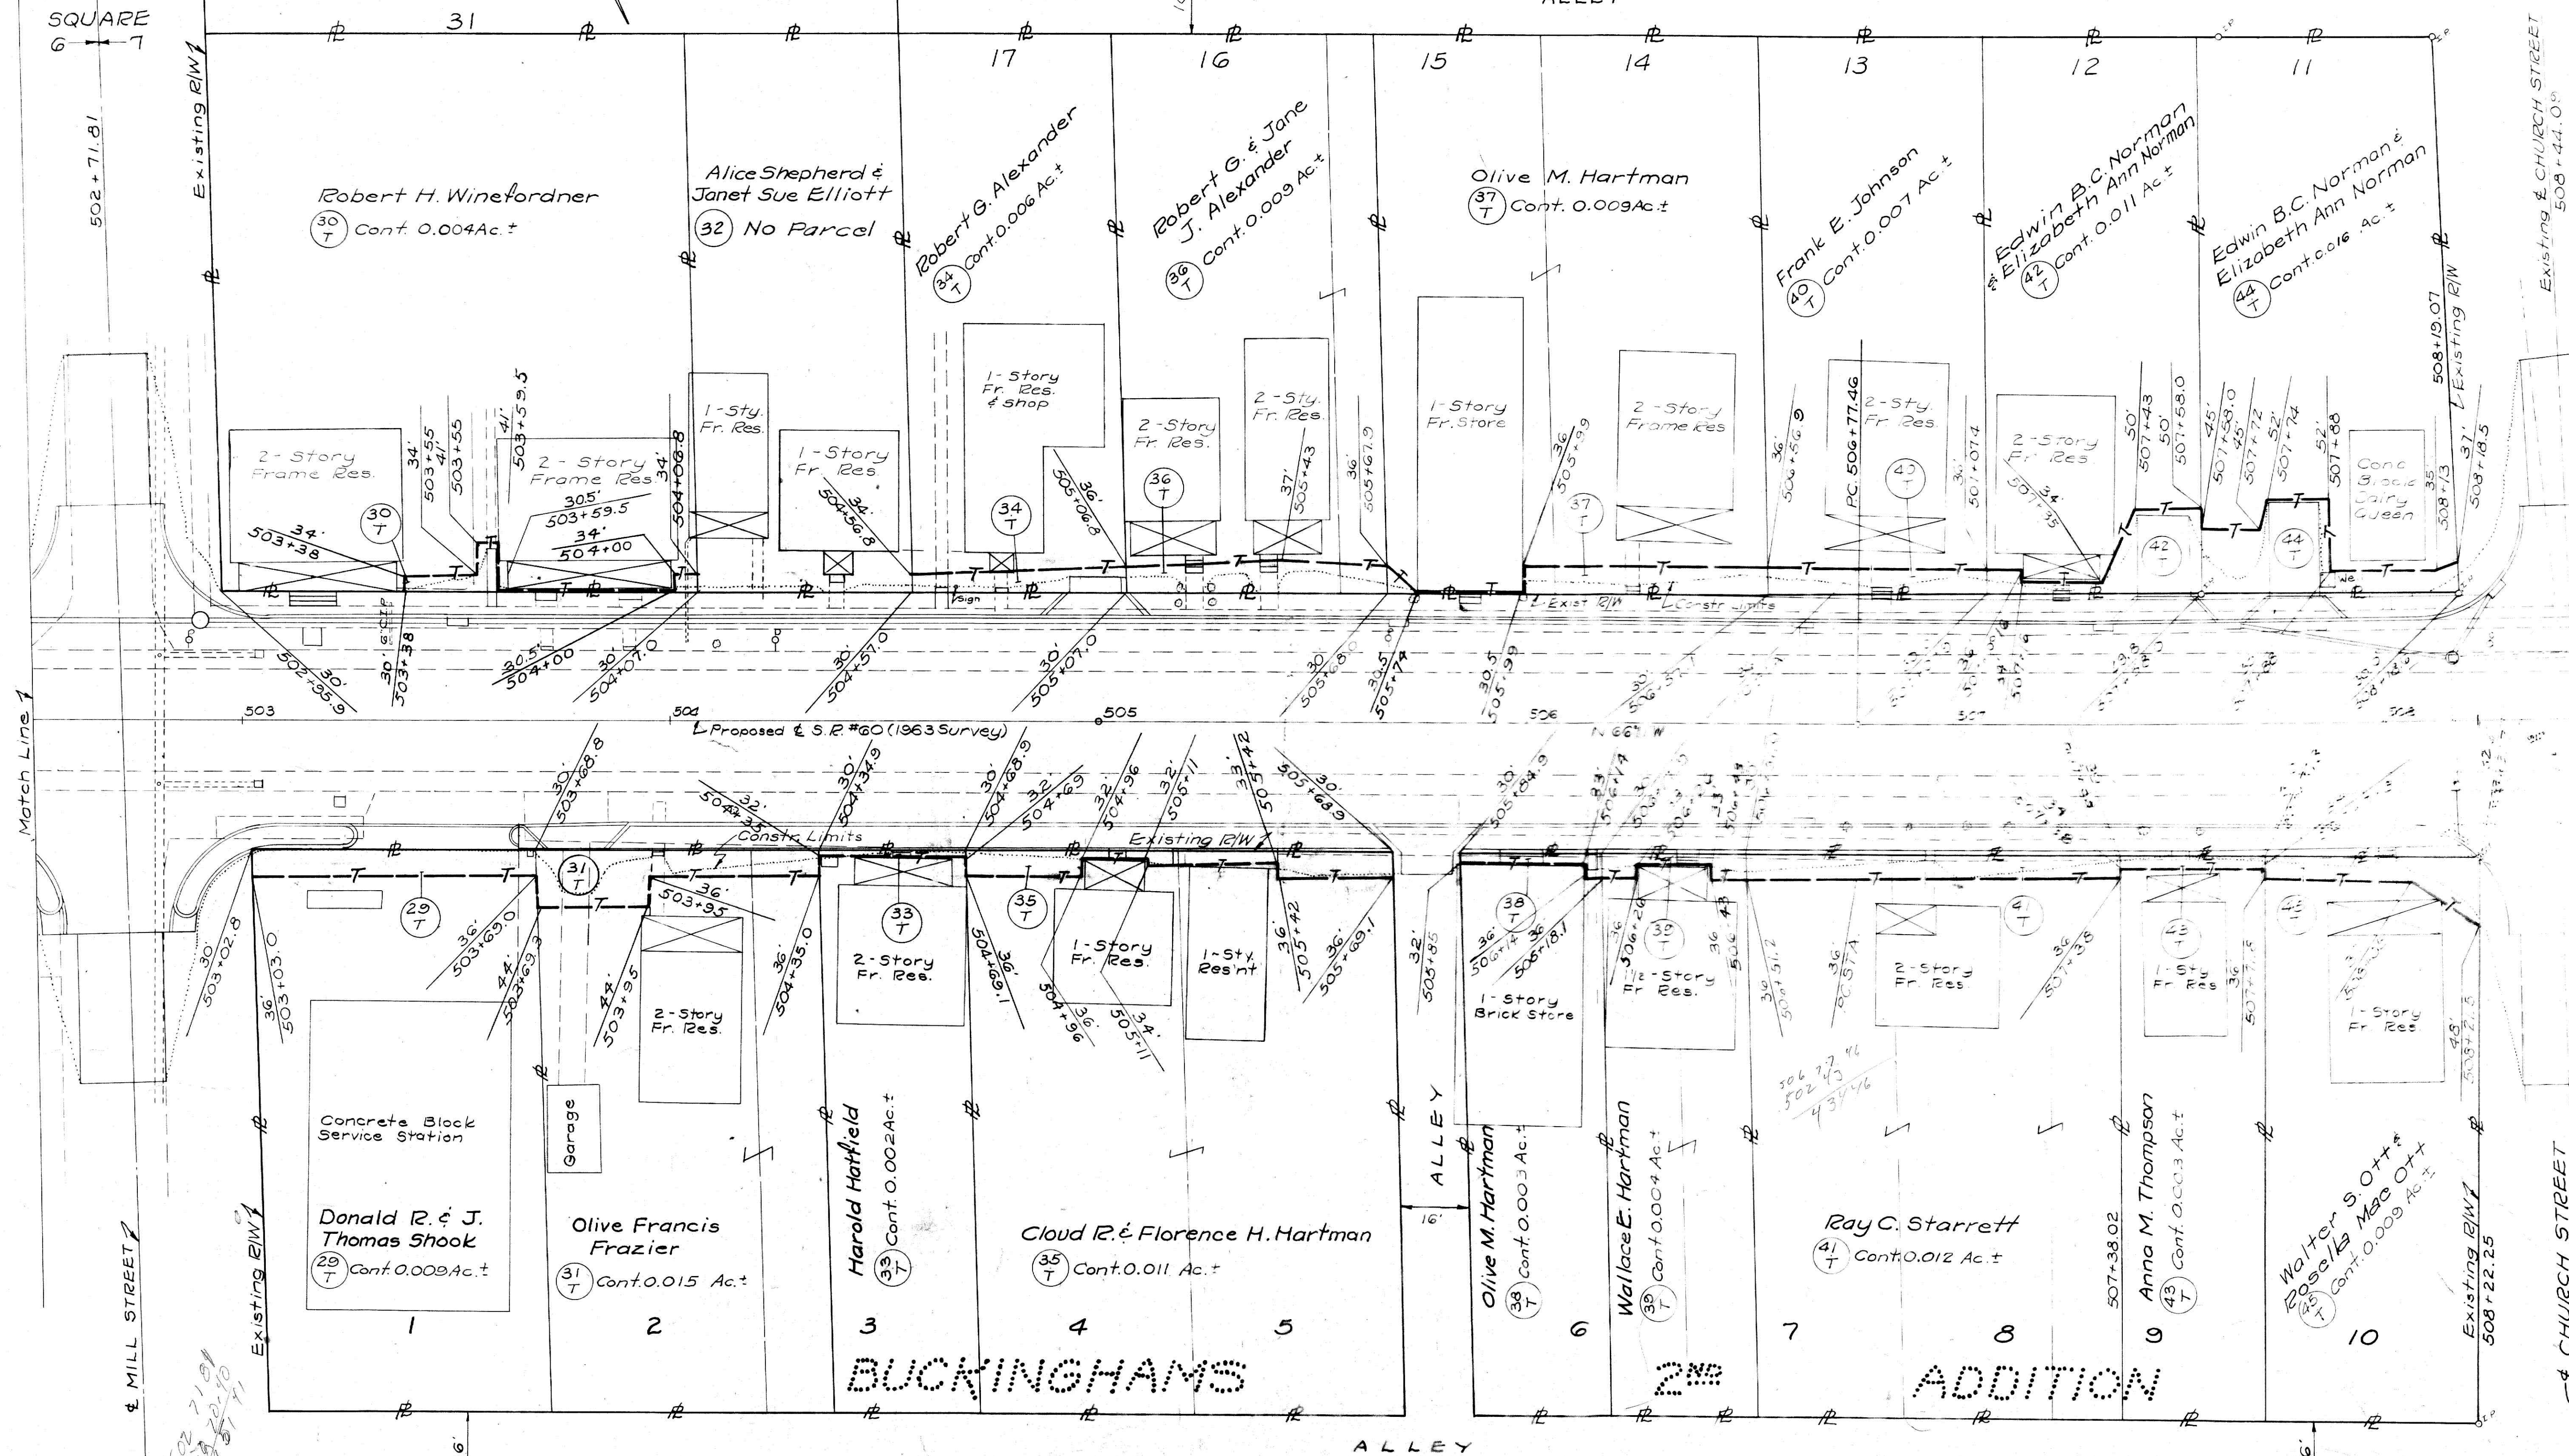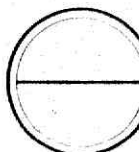

The & Plat is Recorded in Bk. 11, Pgs. 26 & 27
of the Muskingum Co. Plat Records

Completion Date: 6-19-64 Rev. 6-26-67 Deleted Part 32T

502+ 508 MUSKINGUM (8.11.13.08)
502+ 508 MUSKINGUM (8.11.13.08)