


Note: S.R. 60 was formerly S.R. 77

FED. RD. DIVISION	STATE	PROJECT	
2	OHIO		

MUS-60-(8.11,13.08)
R/W PLAN

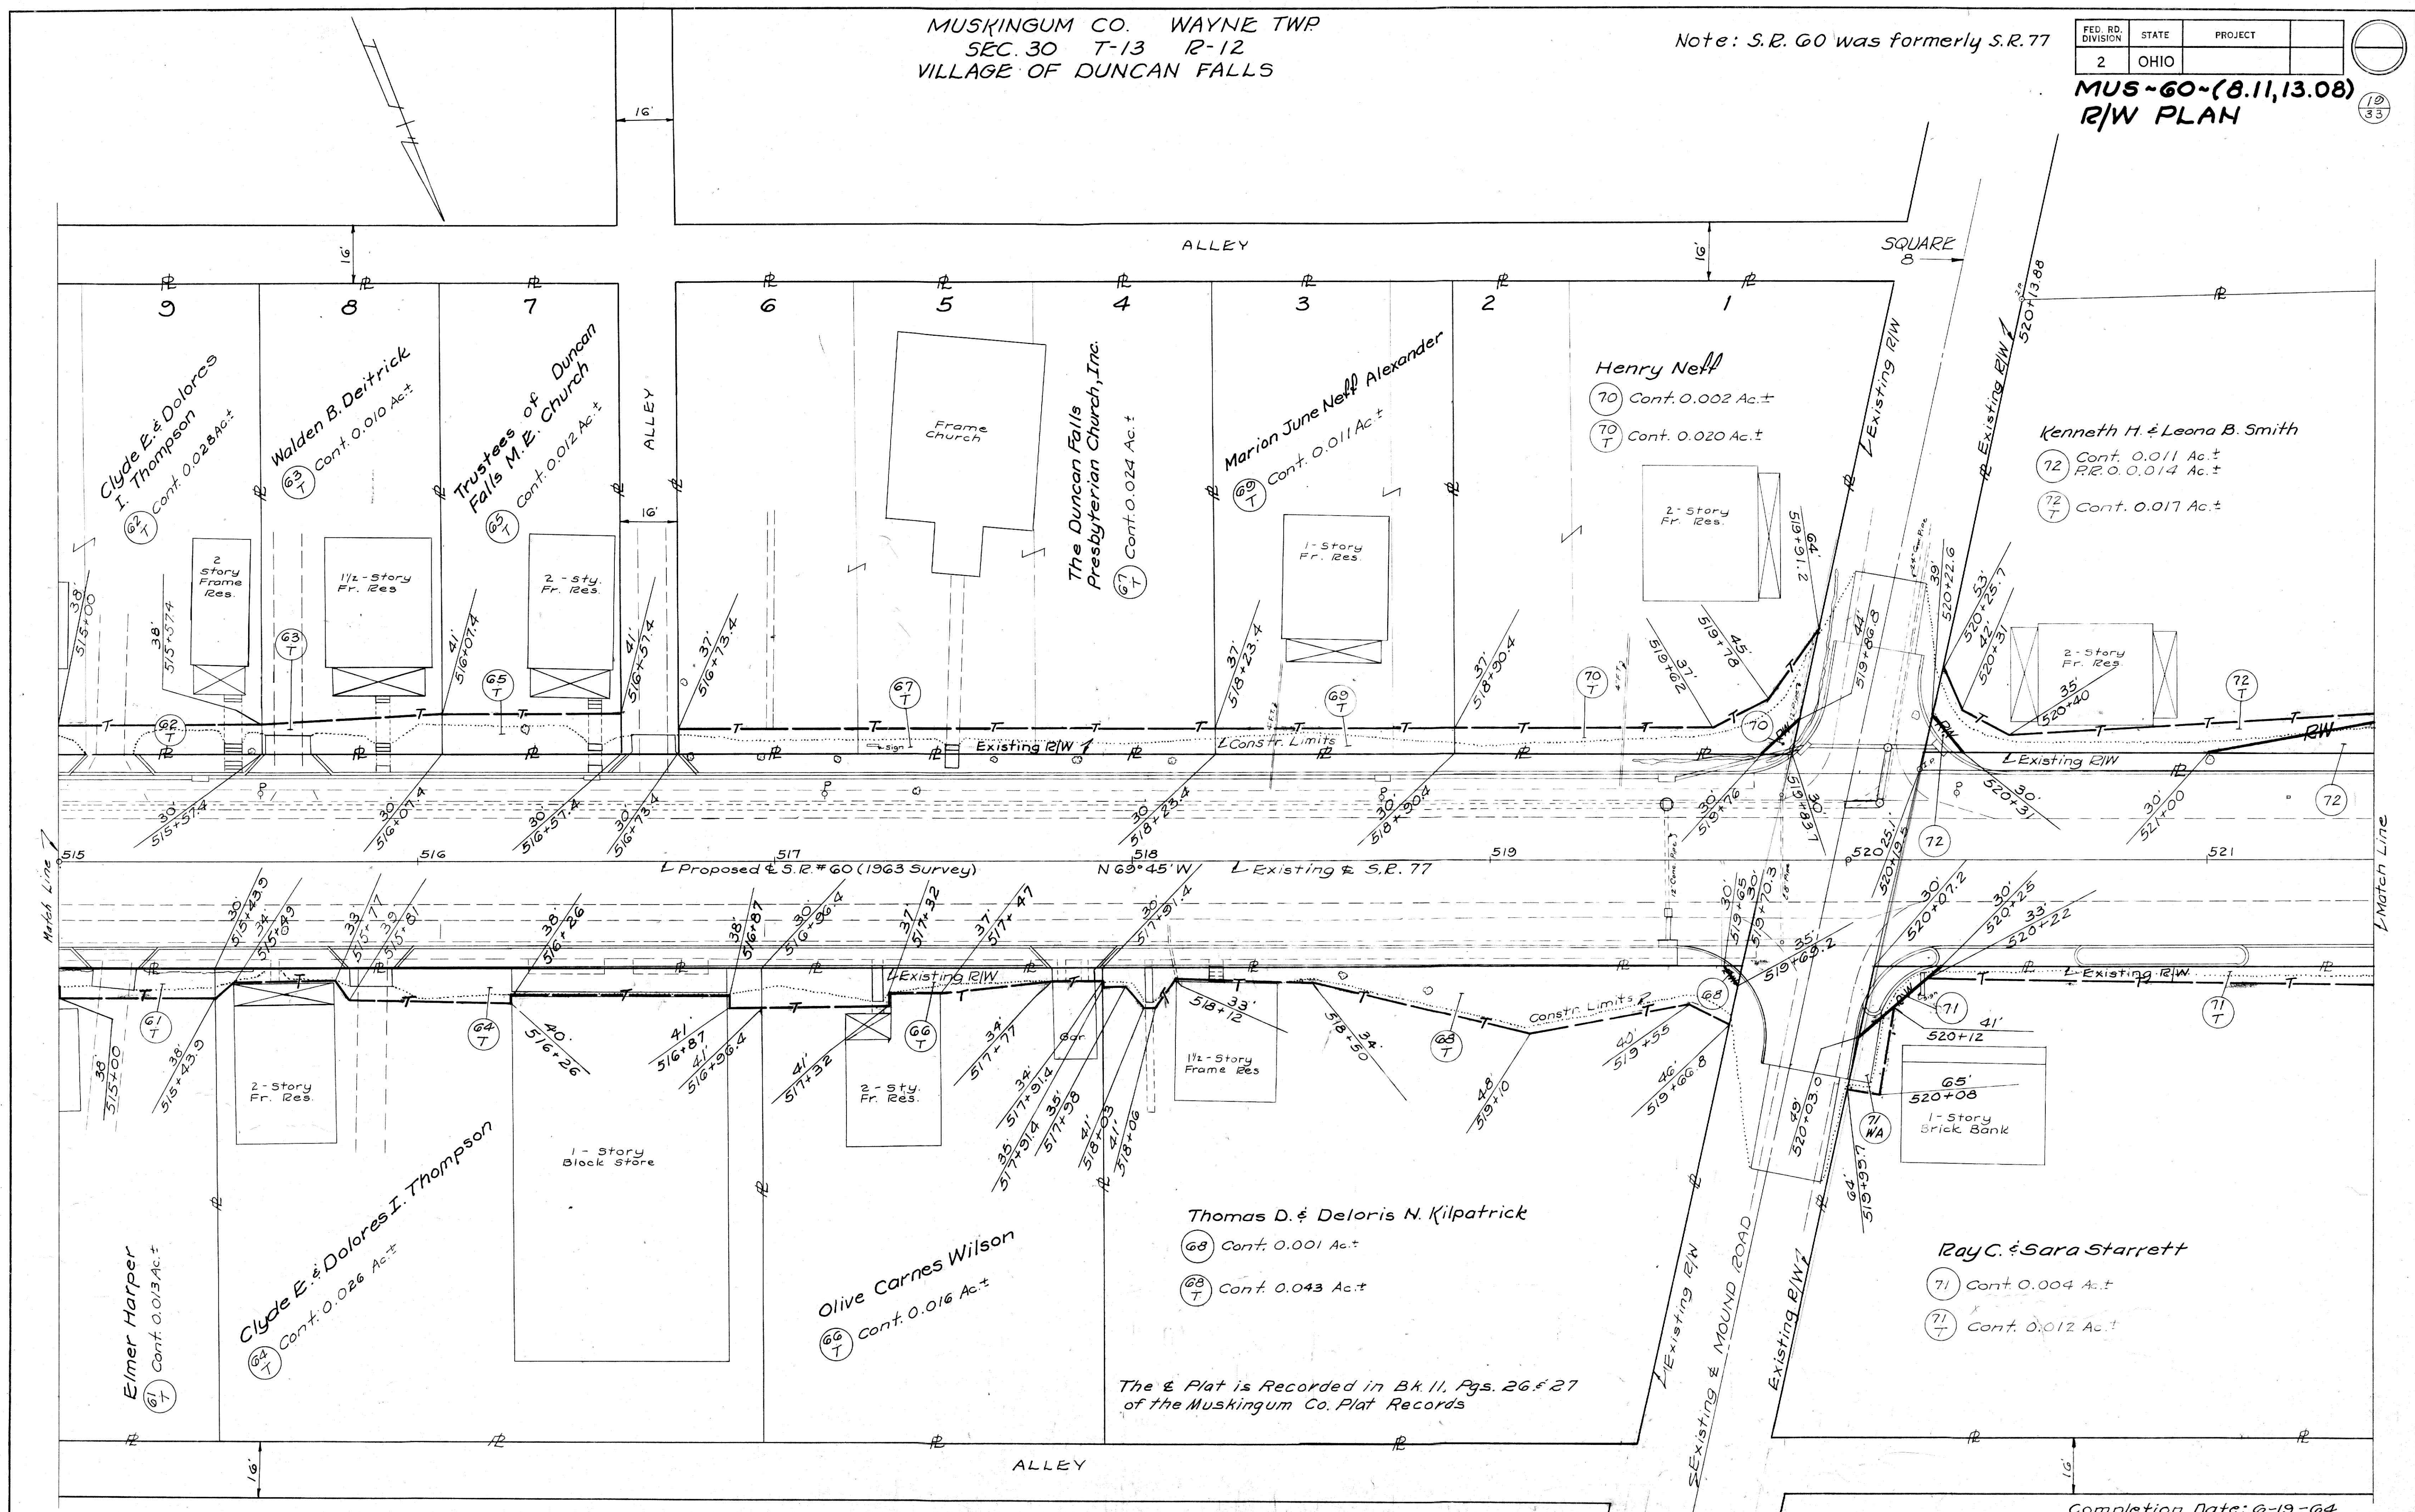

Completion Date: 6-19-64

515 to 521 MUS-60-(8.11, 13.08)

015 10 521 1705~60~(0.11, 13.00)