


MUSKINGUM CO. WAYNE TWP
SEC. 30 T-13 R-12
VILLAGE OF DUNCAN FALLS

Note: S.R. 60 was formerly S.R. 77

PI = 528+58.37
Δ = 8°38' L
D = 1°00'
R = 5729.58'
T = 432.47'
L = 863.33'
E = 16.27'

FED. RD. DIVISION	STATE	PROJECT
2	OHIO	

MUS-60~(8.11.13.08)
R/W PLAN

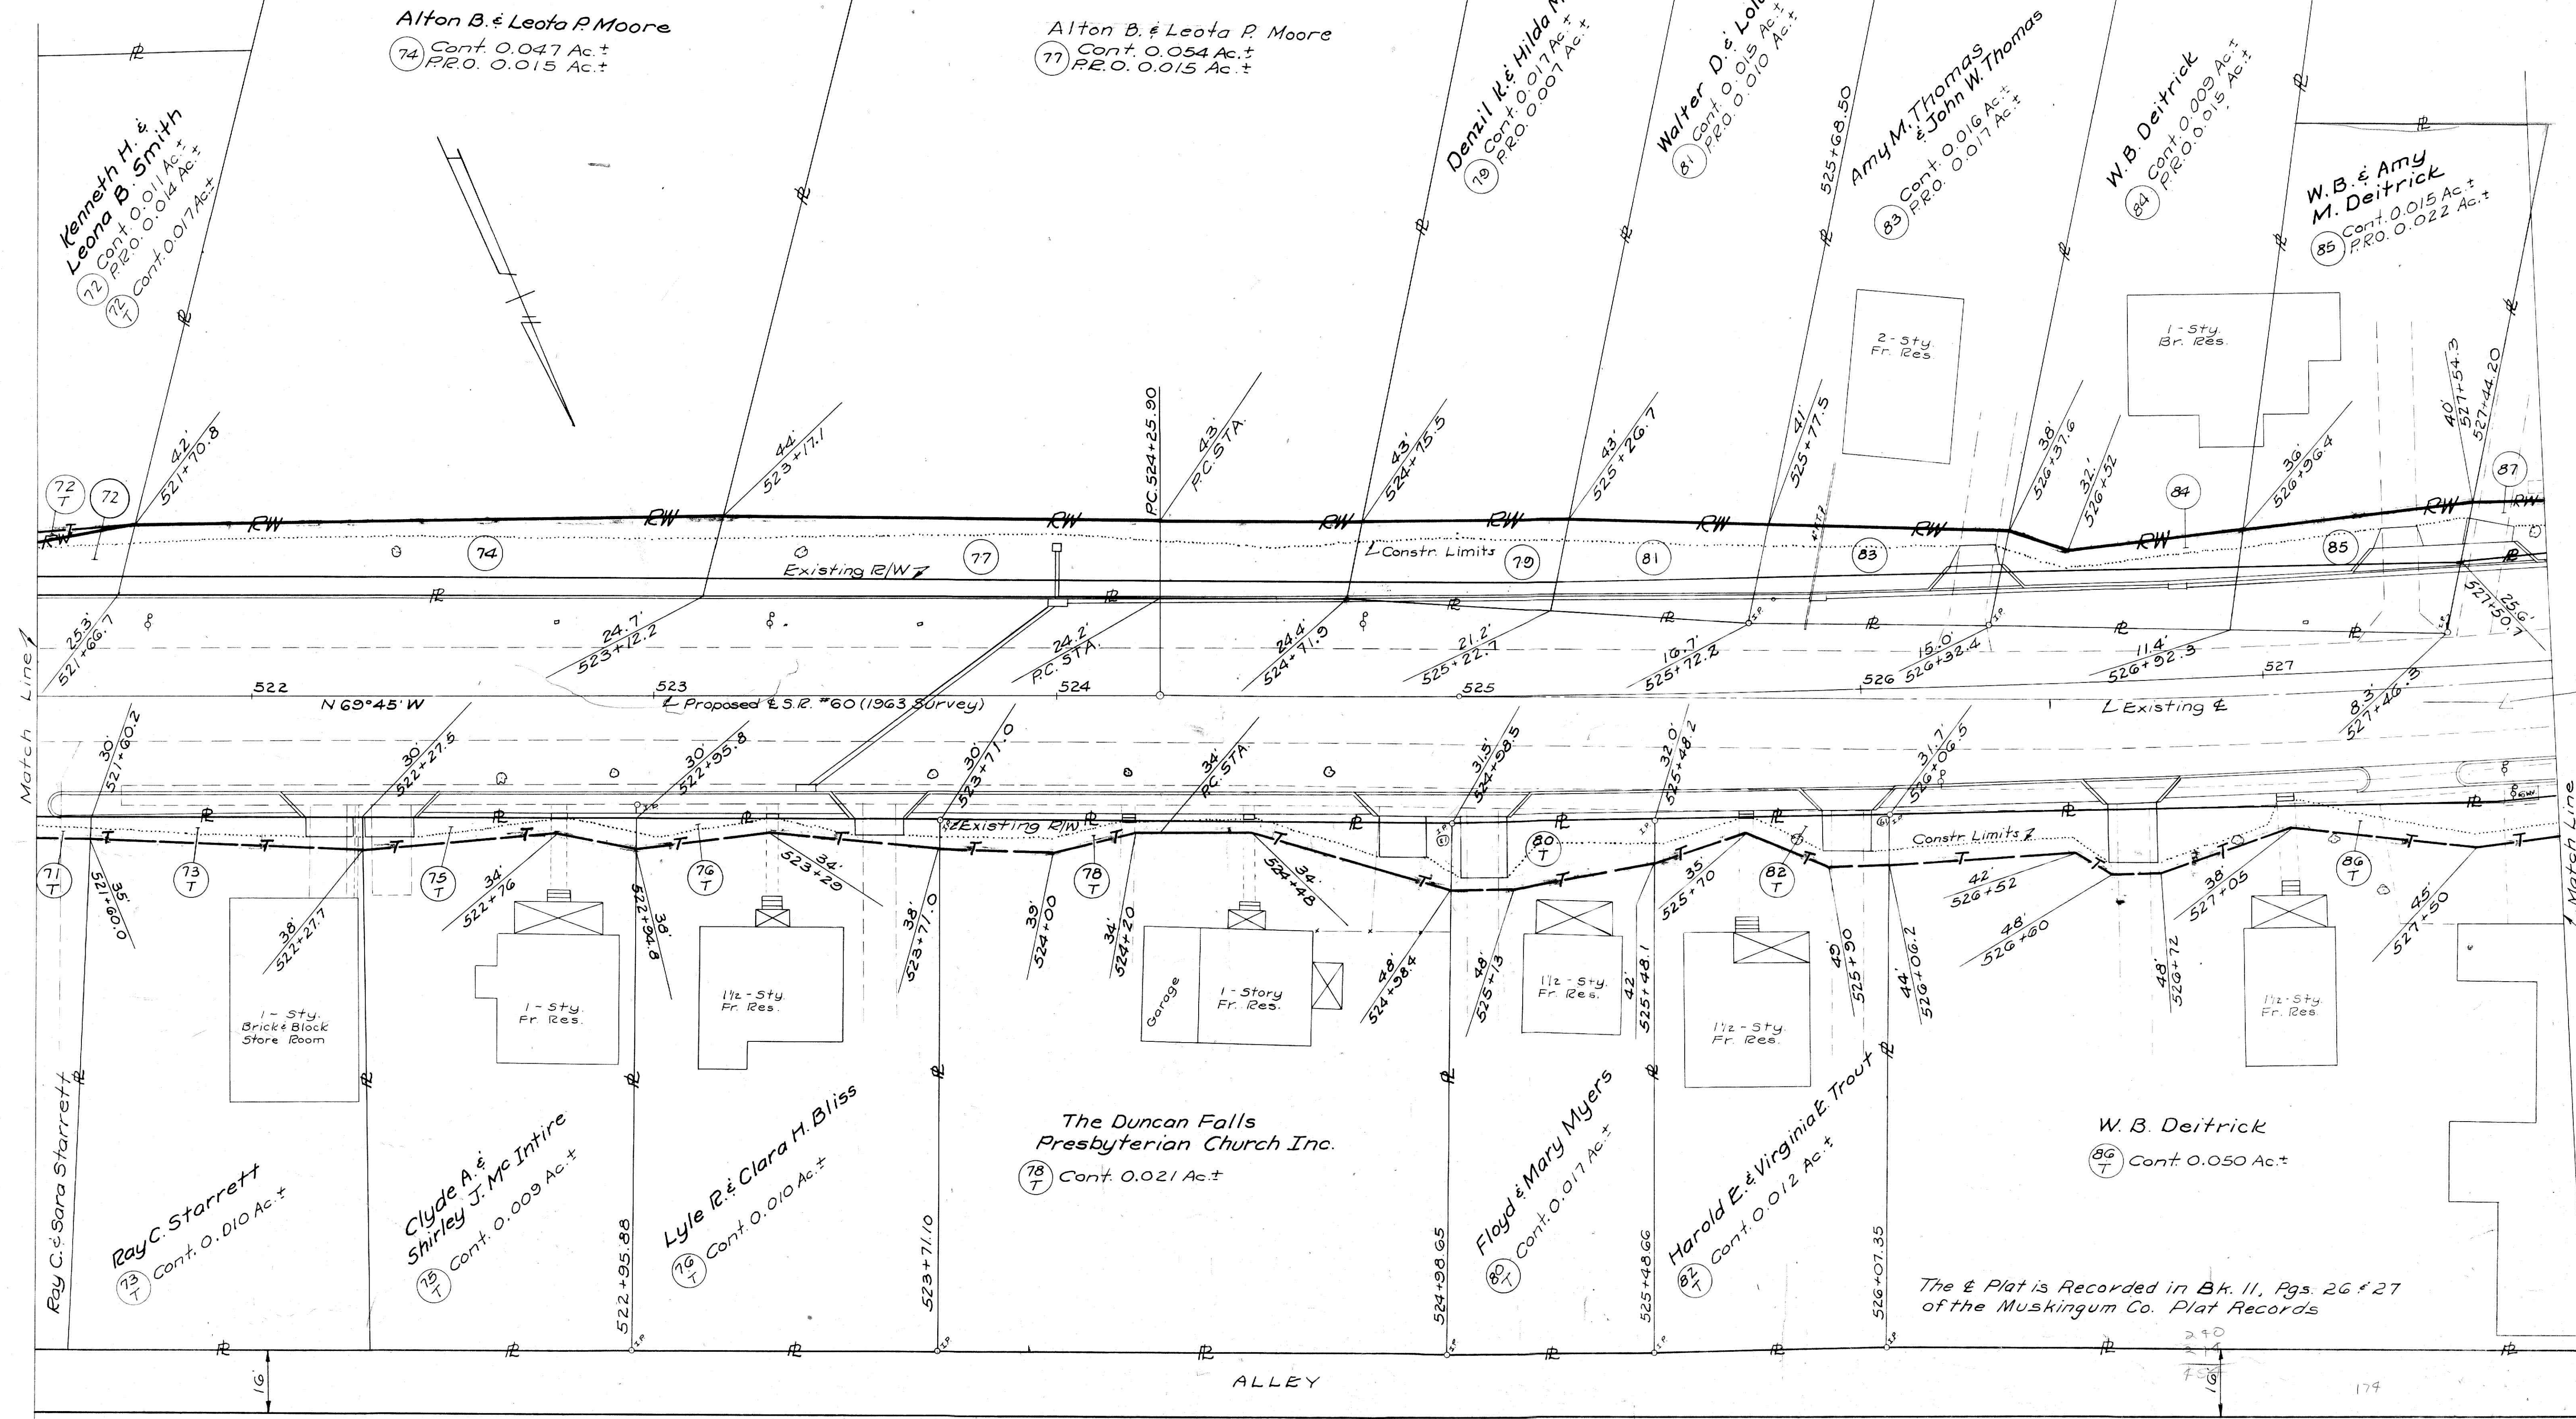

Completion Date: 6-19-64

521 to 527 MUS-60~(8.11.13.08)
521 to 527 MUS-60~(8.11.13.08)